




# PLANTA PRIMERA

ESCALA 1:100 | SUPERF. CONSTRUÏDA 252.85m<sup>2</sup>

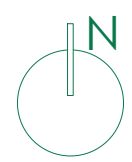

## QUADRE DE SUPERFÍCIES

NUCLI COMUNICACIÓ	20.93m <sup>2</sup>
NETEJA	3.50m <sup>2</sup>
ESPAI D'ESTAR COMÚ	50.80m <sup>2</sup>
HAB_01	17.80m <sup>2</sup>
HAB_02	17.80m <sup>2</sup>
HAB_03	24.00m <sup>2</sup>
HAB_04	14.20m <sup>2</sup>
HAB_05	14.20m <sup>2</sup>
HAB_06	21.40m <sup>2</sup>
HAB_07	16.20m <sup>2</sup>

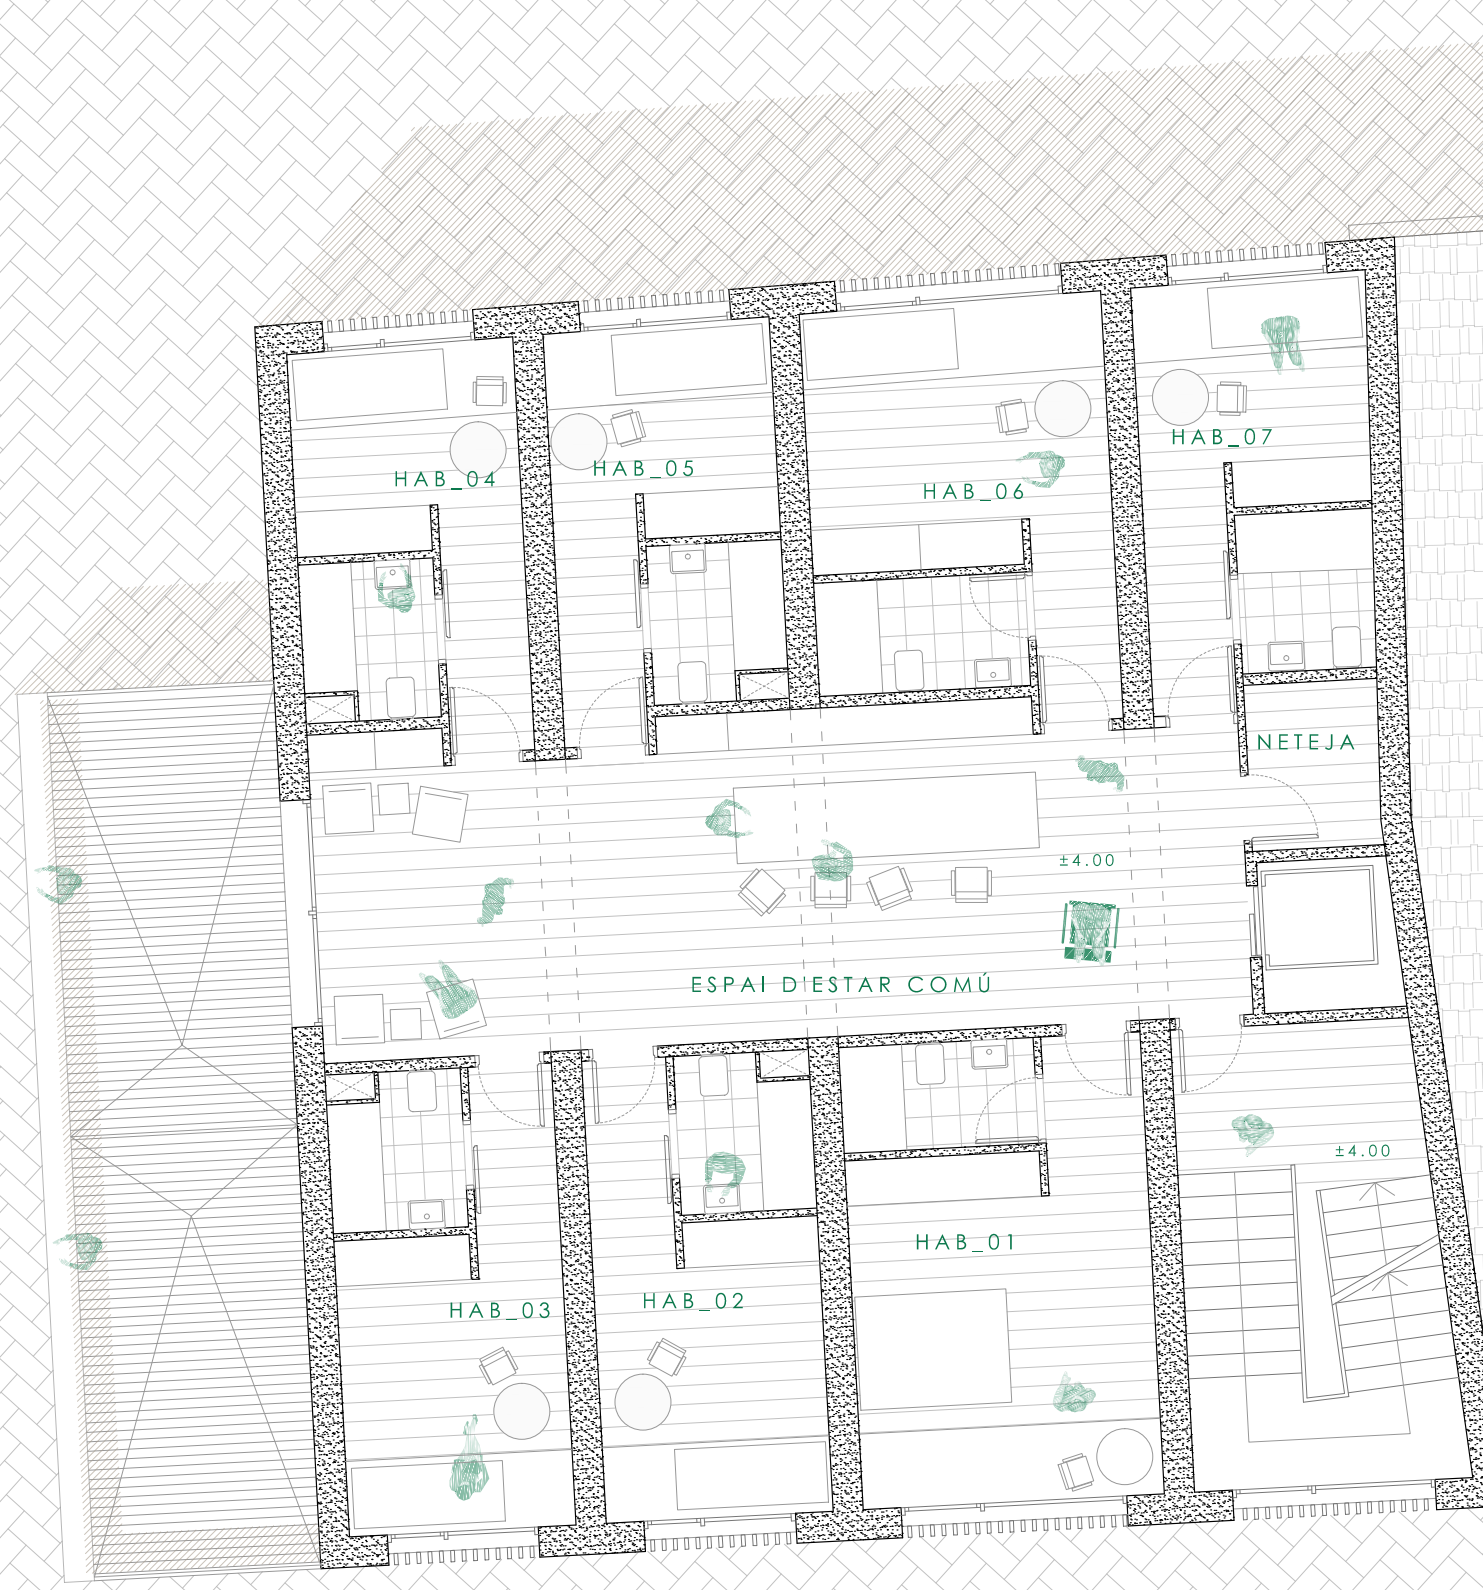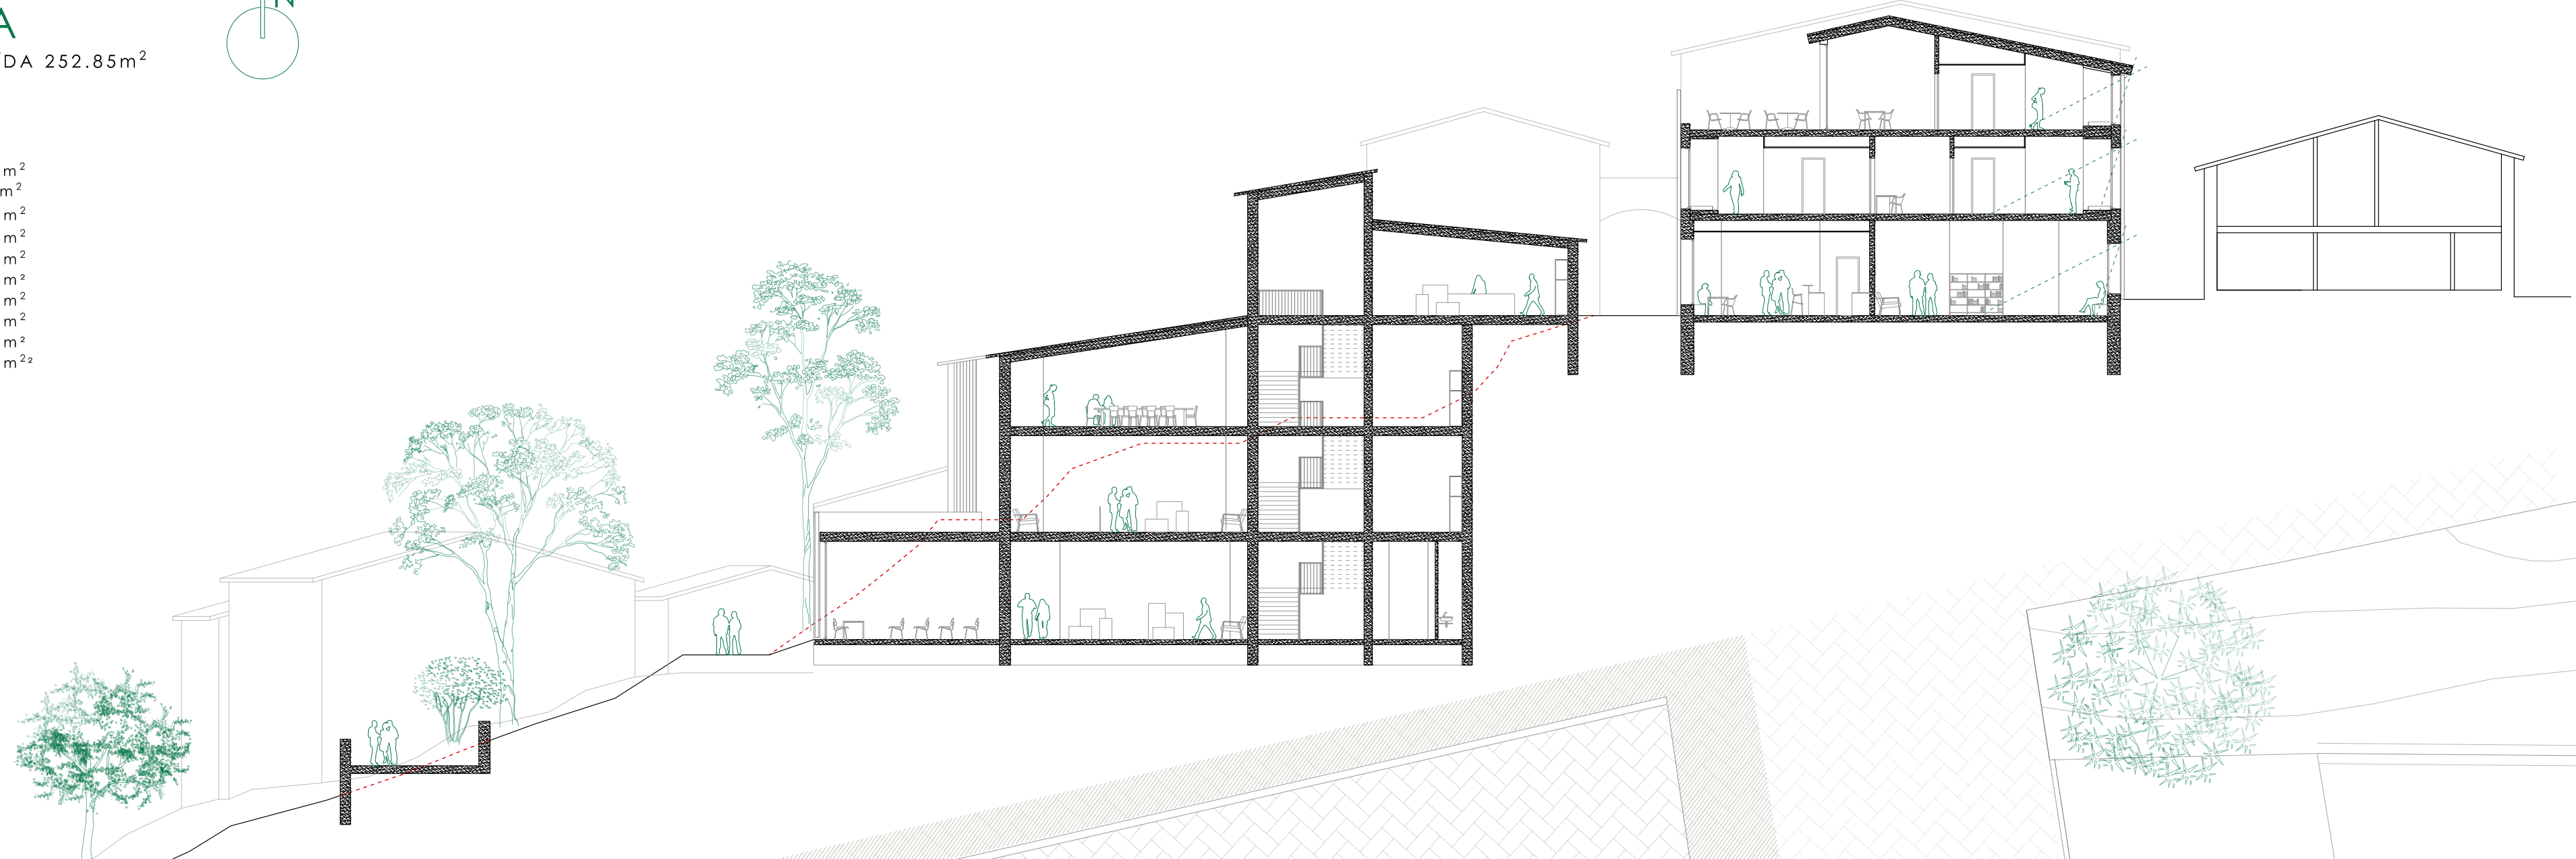

## ALÇAT SUD

ESCALA 1:200

