



secció longitudinal d-d' E:1.150

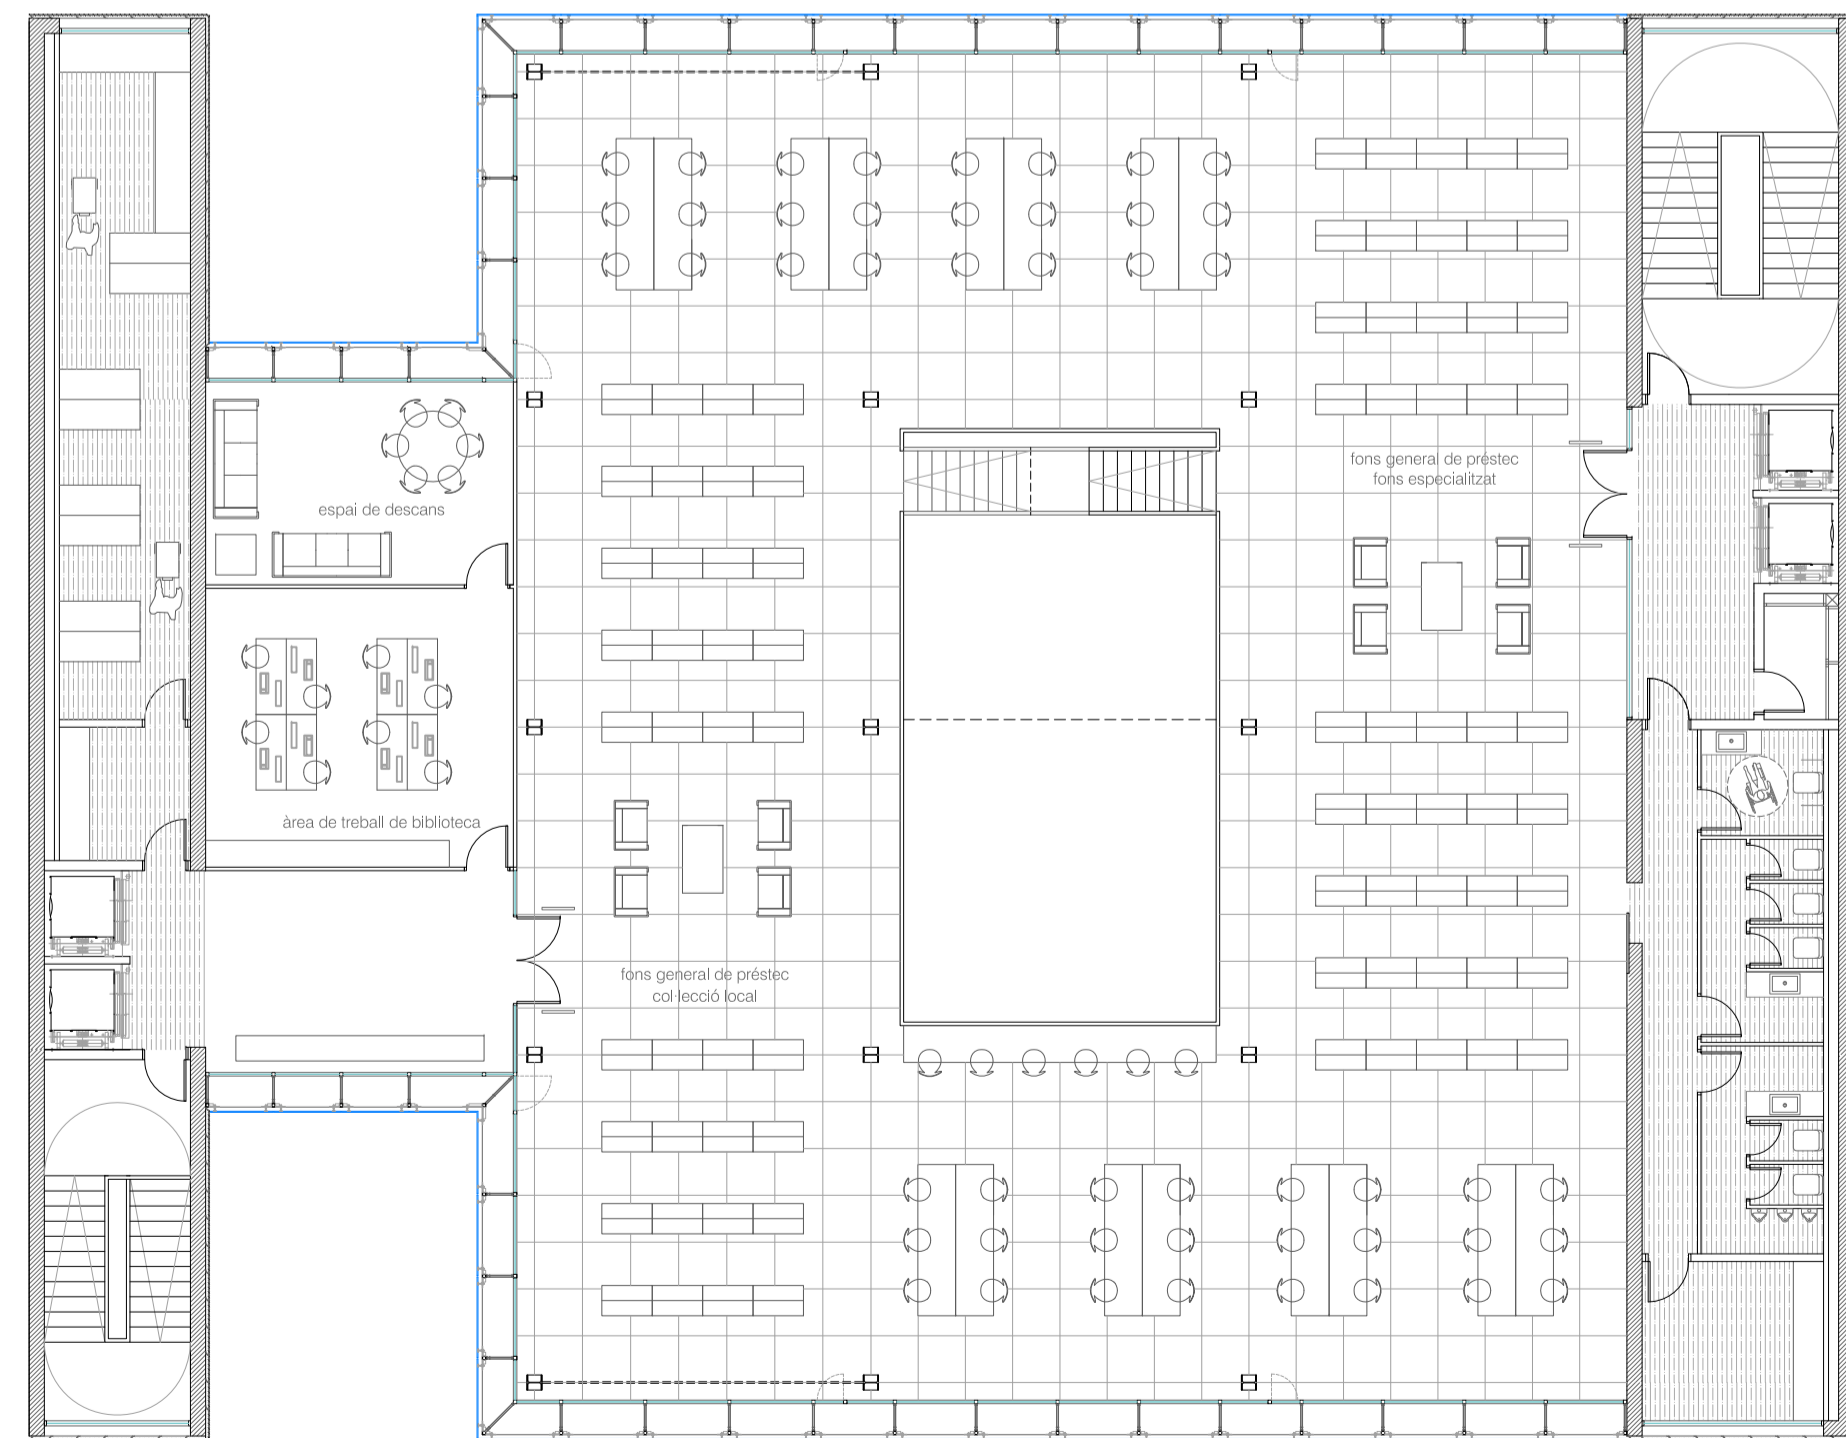

planta cinquena_biblioteca E:1.150



perspectiva interior biblioteca

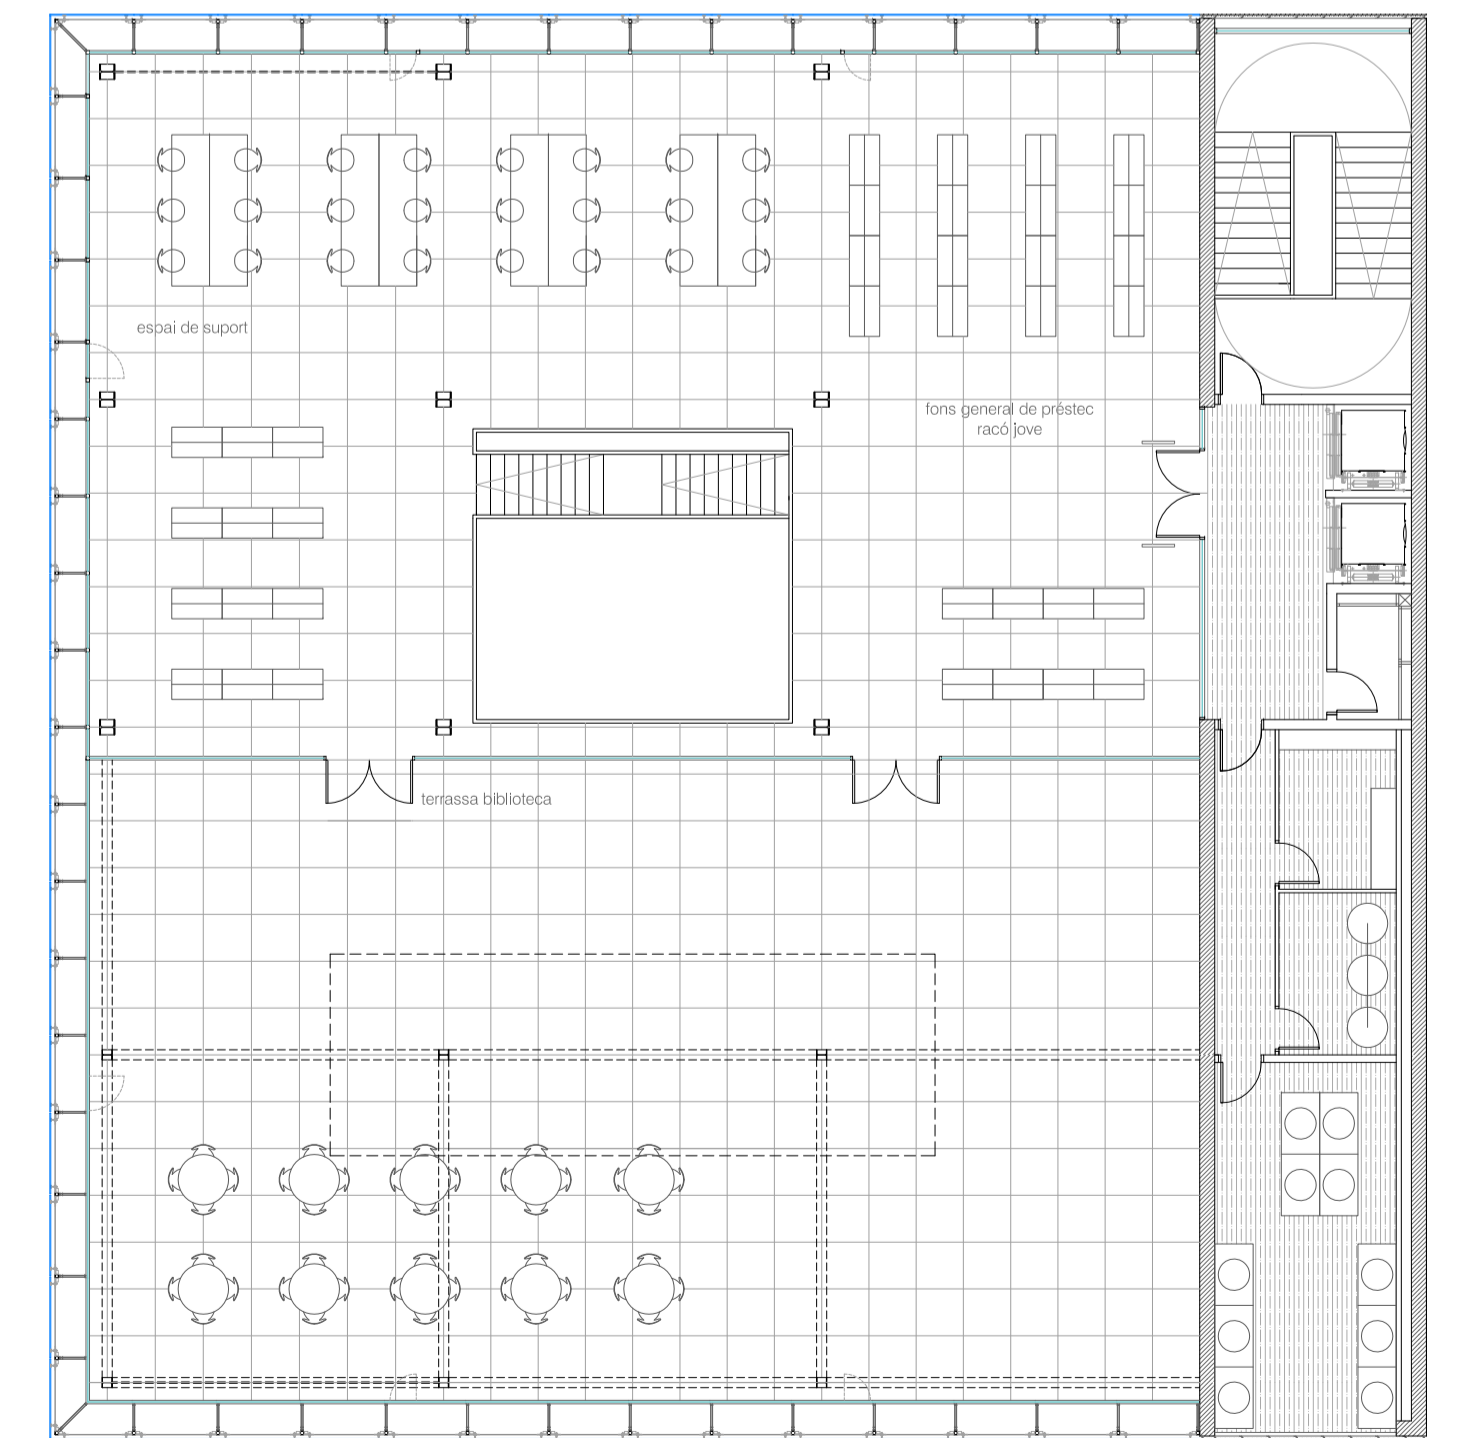

planta sisena_biblioteca E:1.150