


s1

pòrtic 1_6


escala 1:250

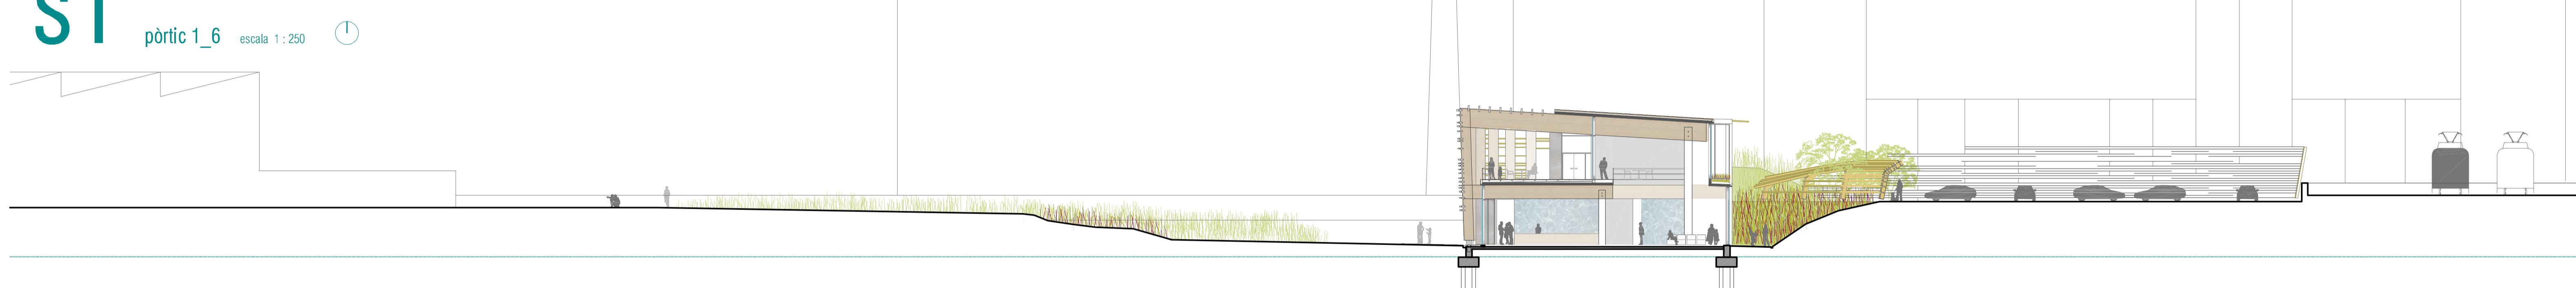

s2

pòrtic 2_4

escala 1:250

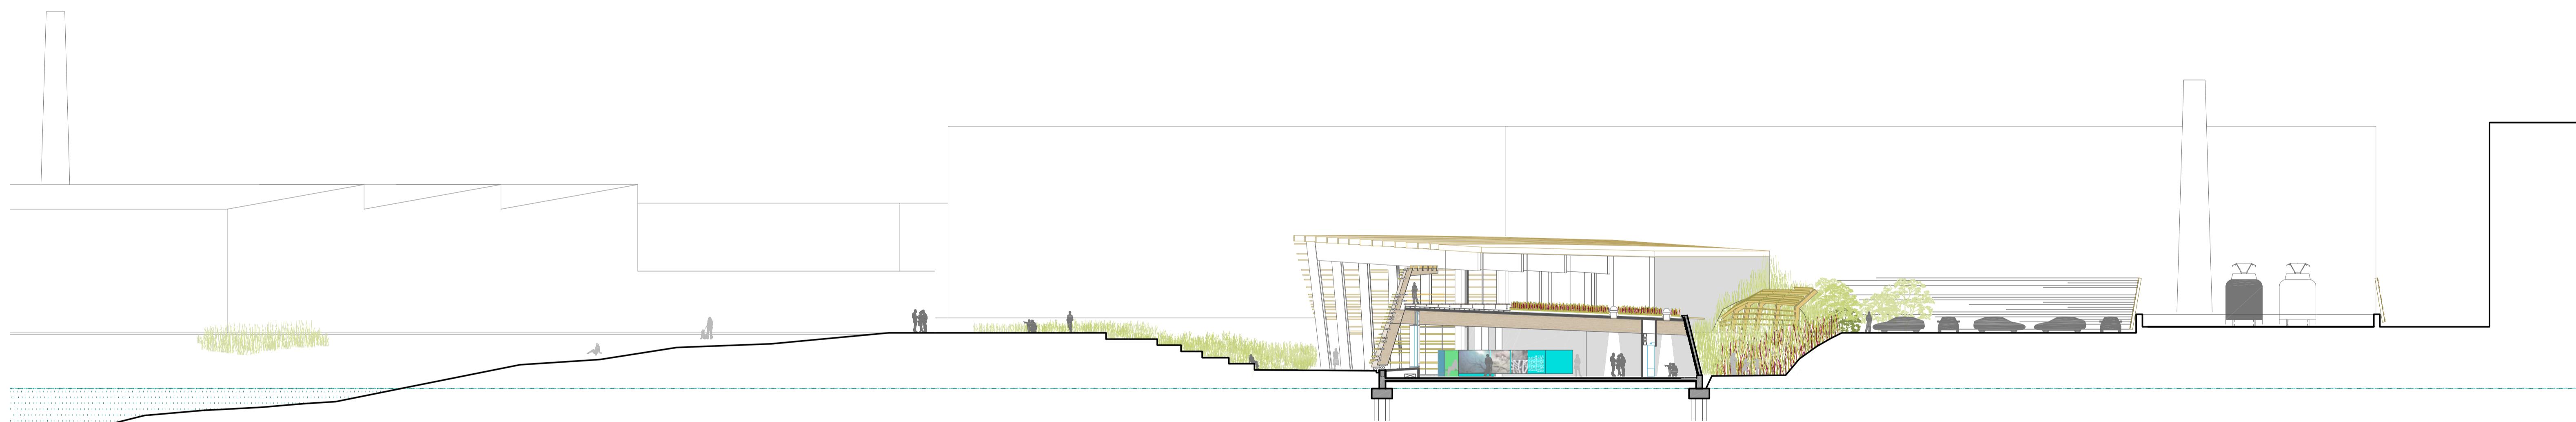

s3

pòrtic 3_6

escala 1:250

