


FACHADA NORD

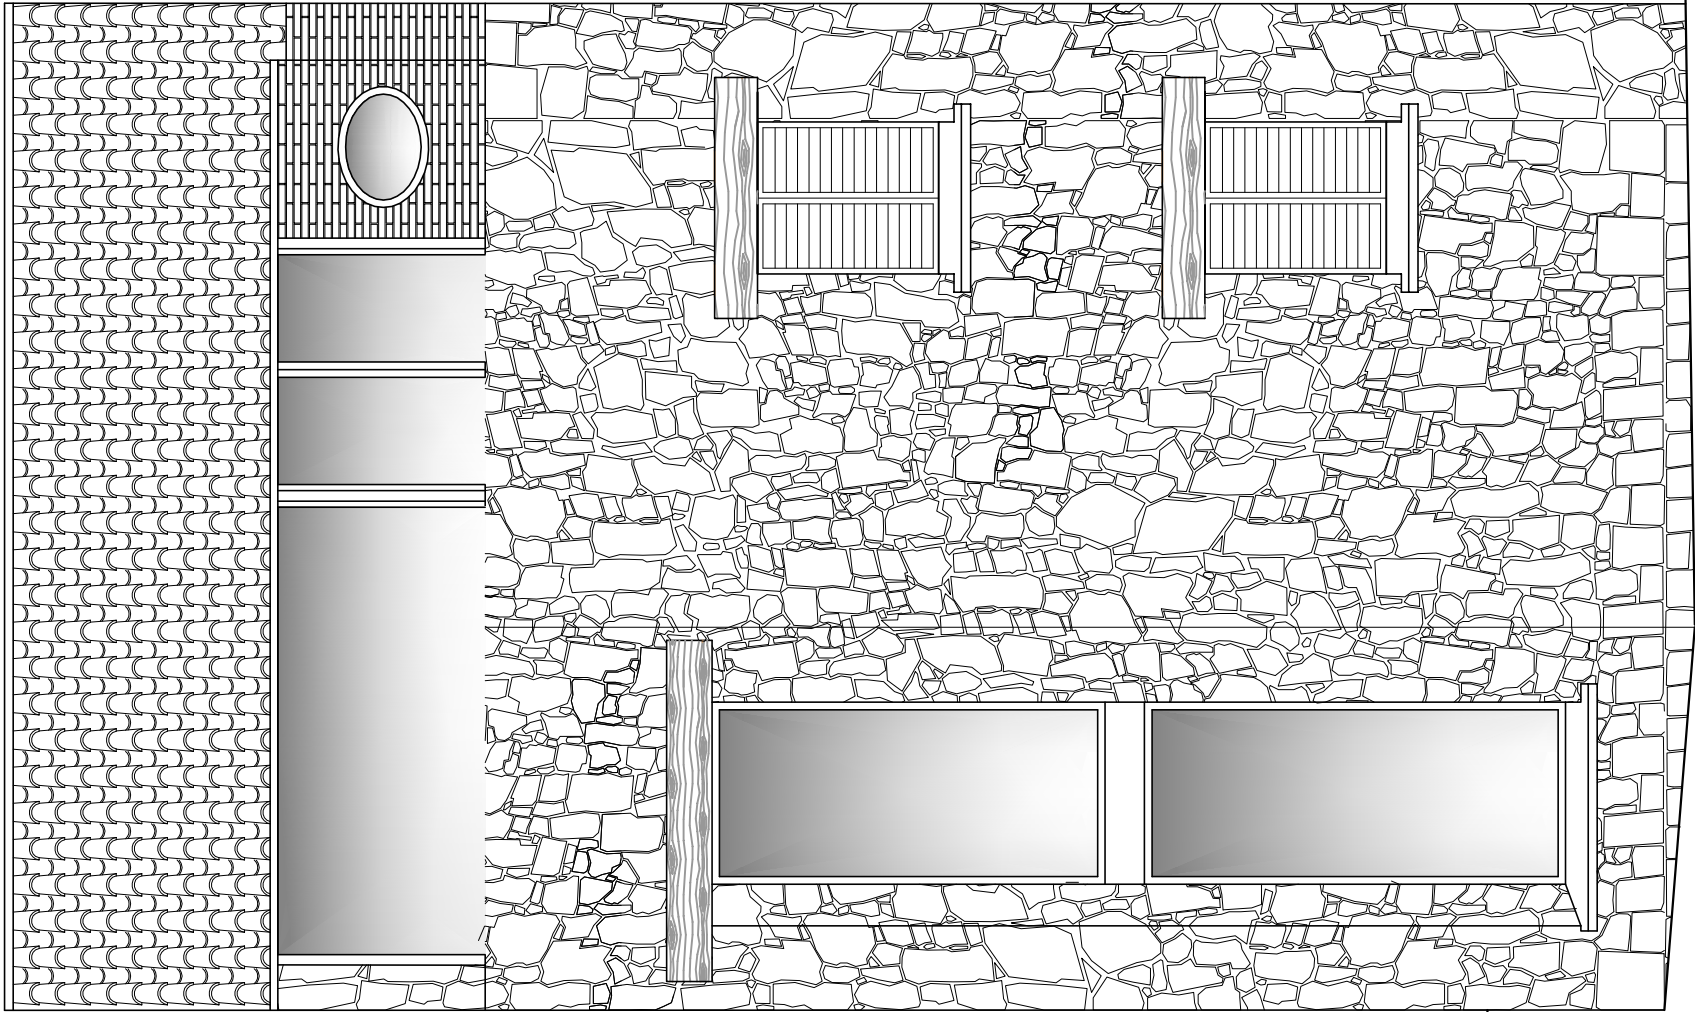

FACHADA SUD