


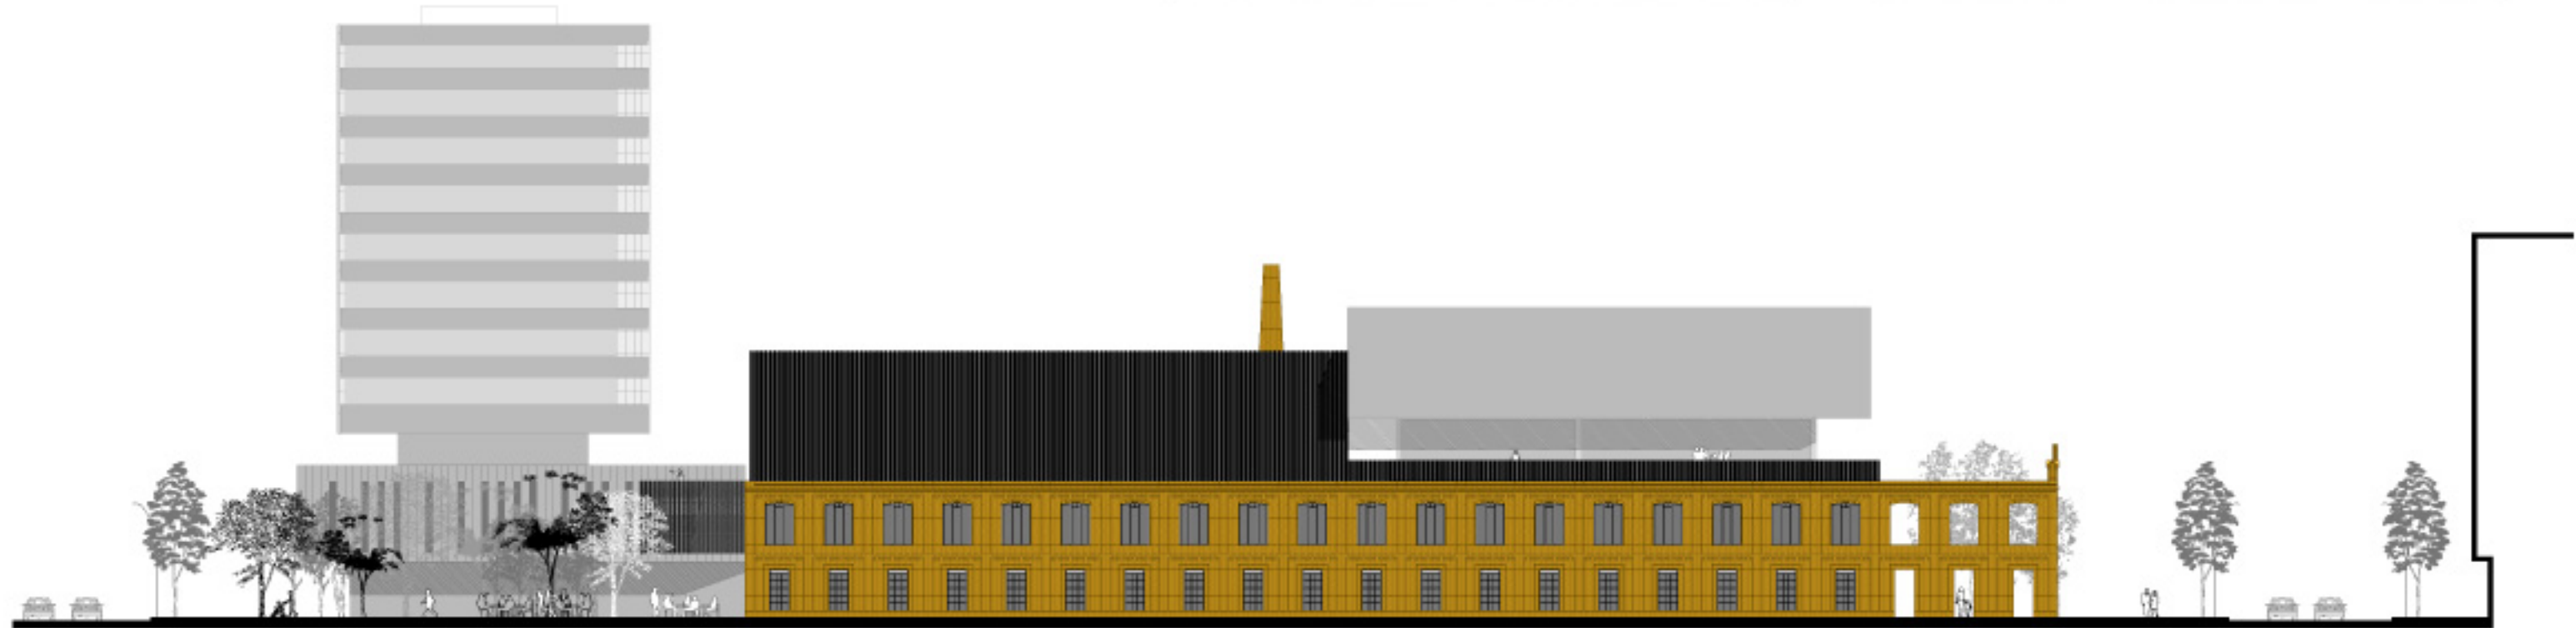

Secció 7 a: 1/200



Secció 8 a: 1/200



Secció 9 a: 1/200

