




secció 1
1/150

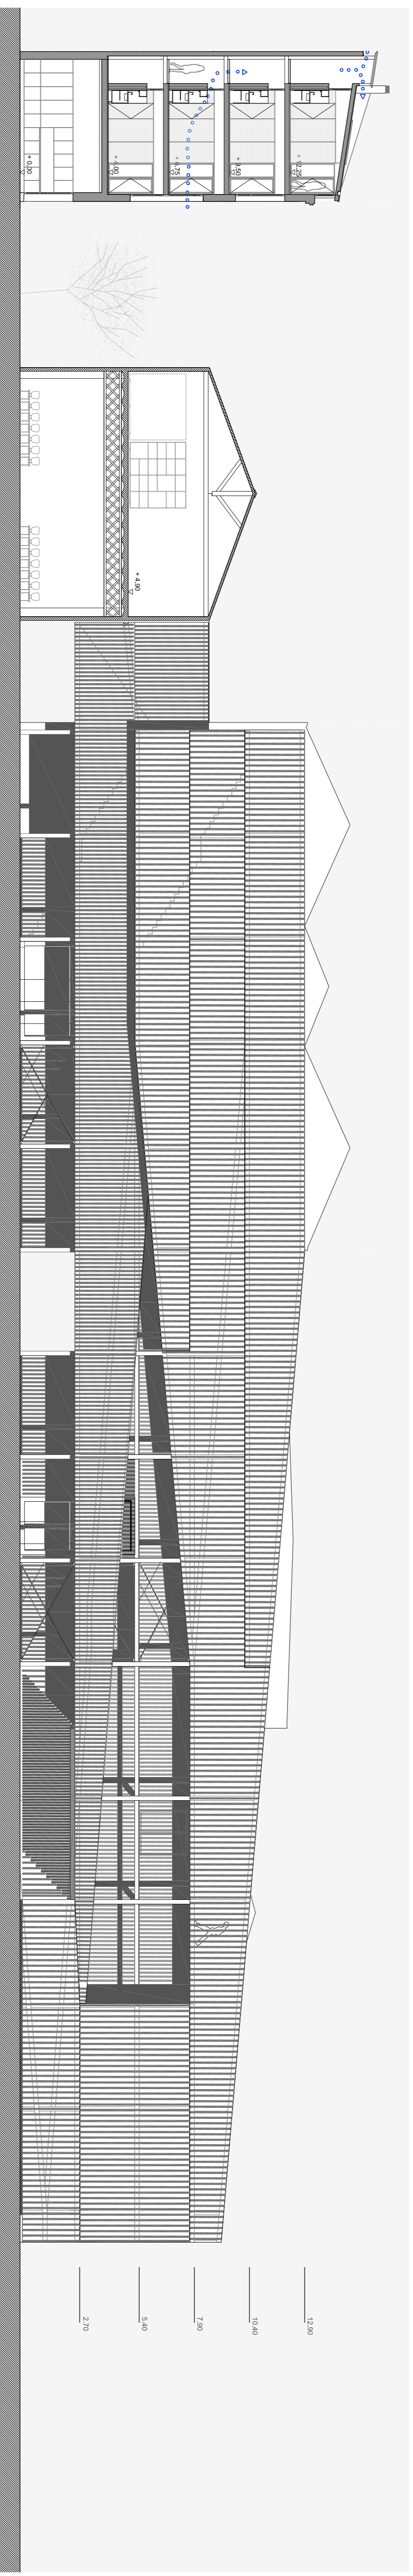

secció 2
1/150

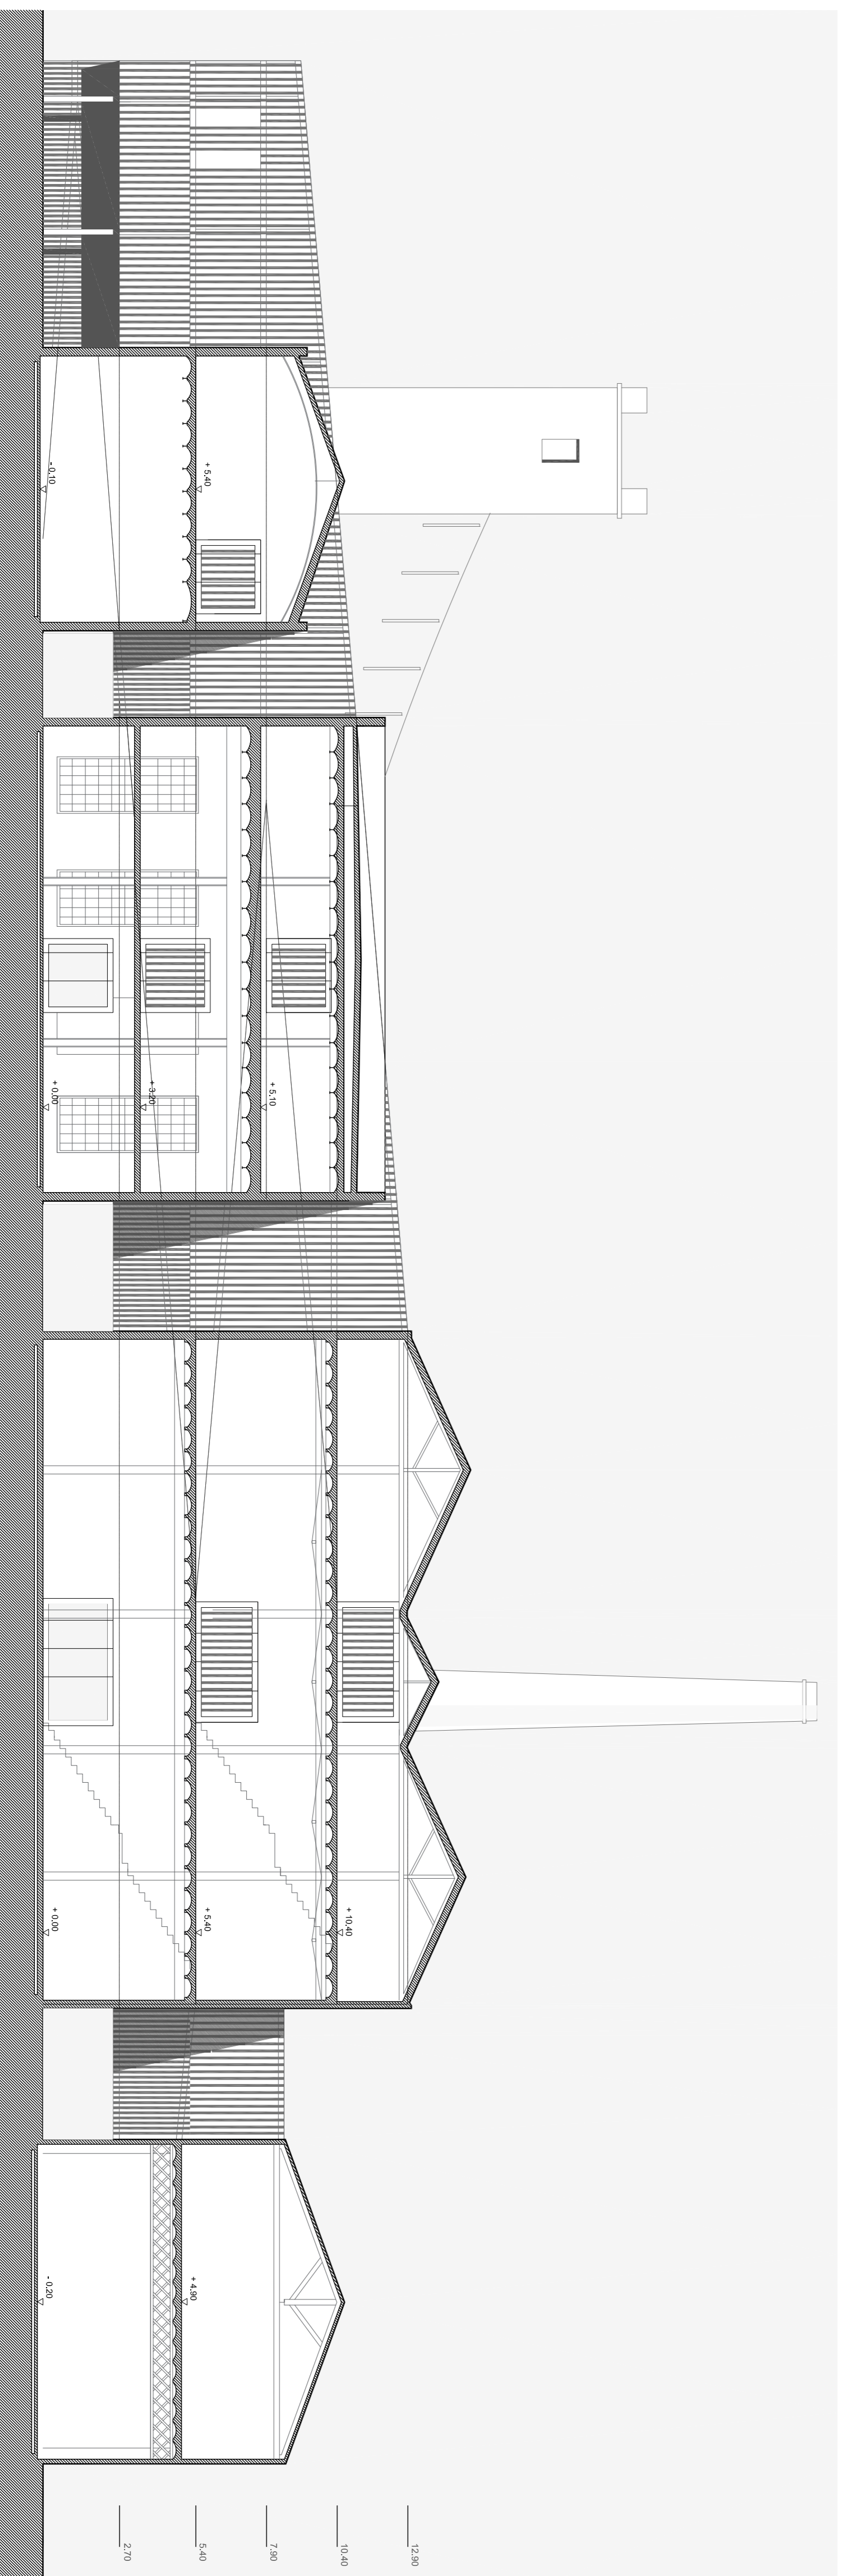

secció 3
1/150

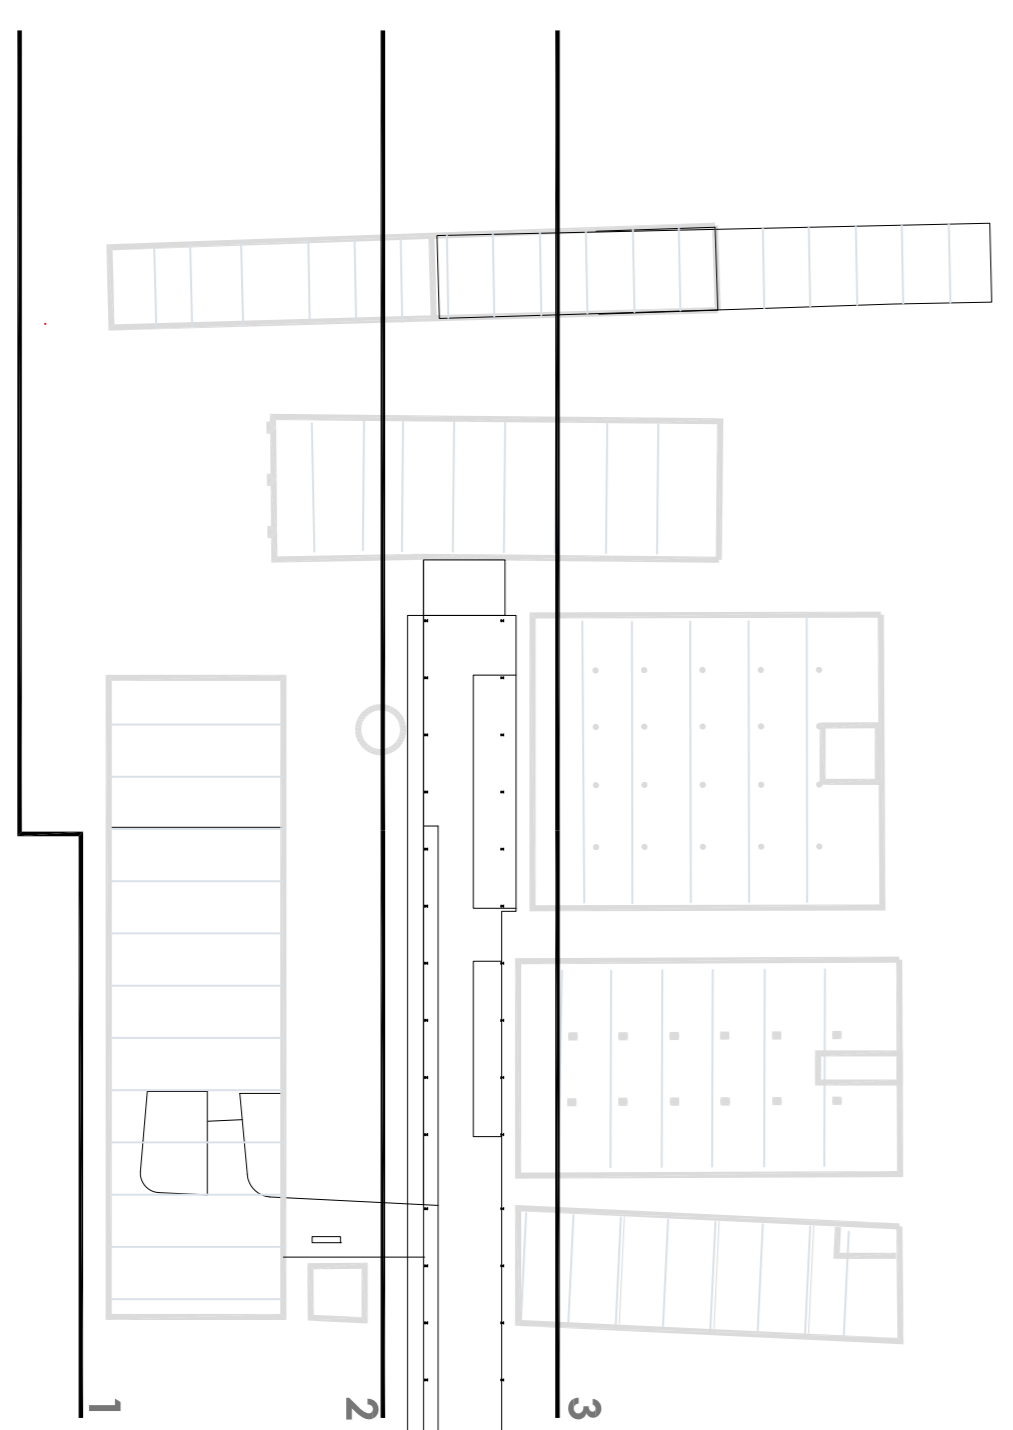

1
2
3