



secció 4  
1/150

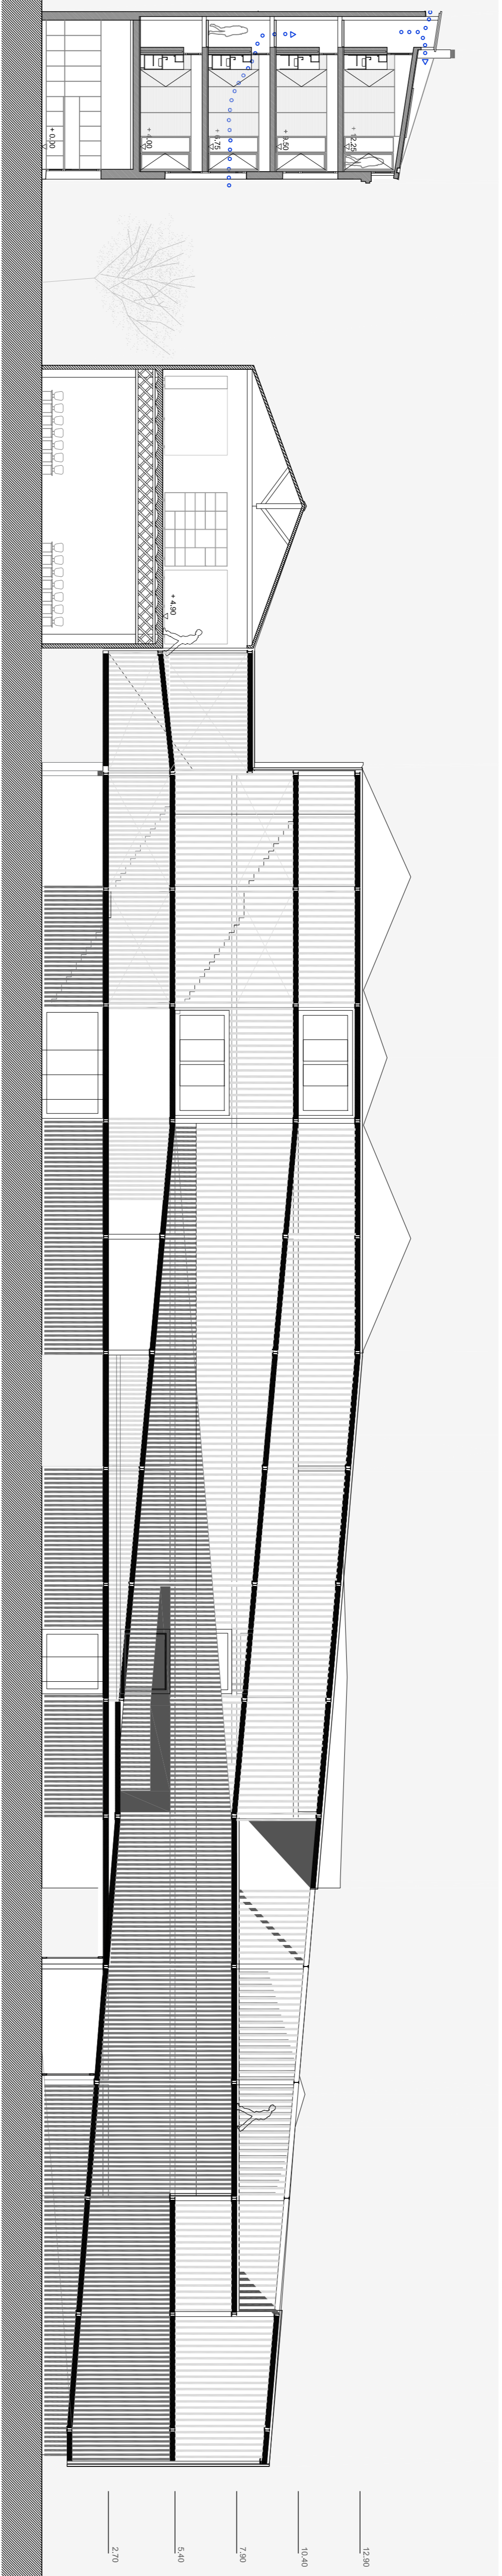

secció 5  
1/150

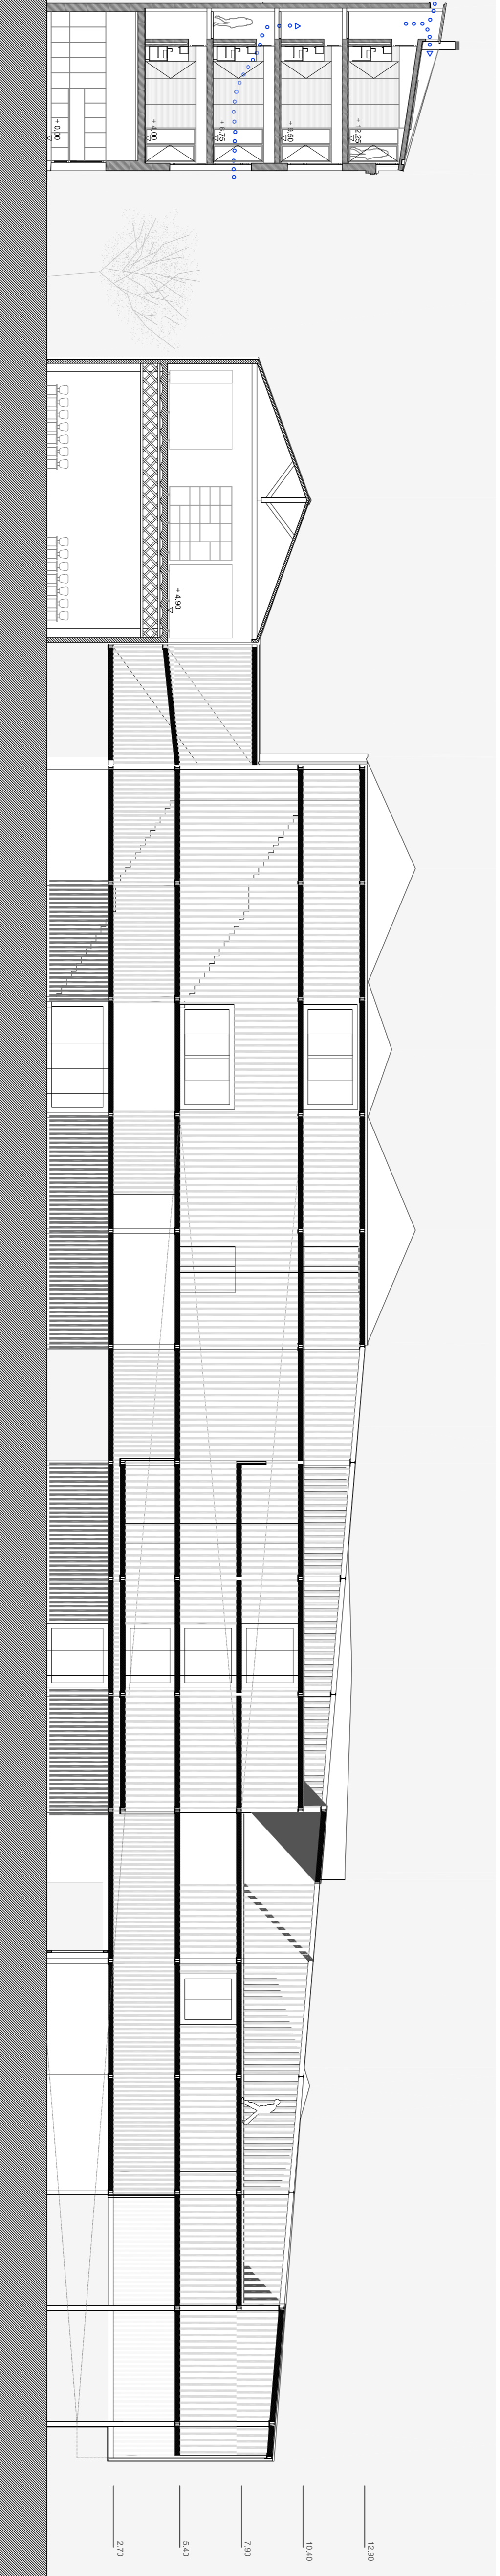

secció 6  
1/150

