



EMPLAÇAMENT
1:1000

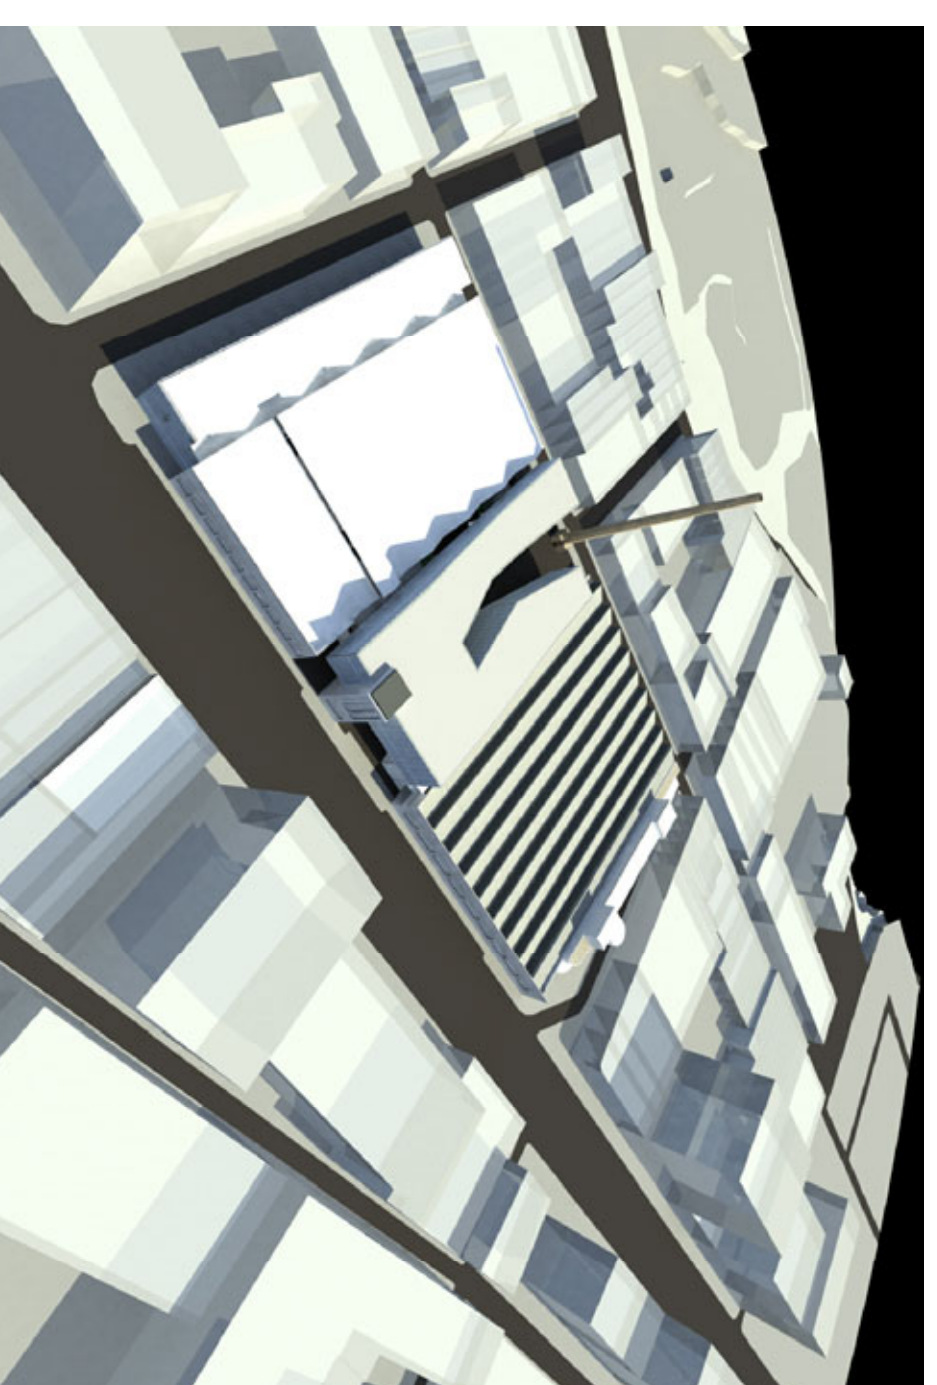

NELSON ATKINS MUSEUM OF ART KANSAS CITY USA
Steven Holl architects





KUNSTHÖLE LPL LIVERPOOL
OSA Office of Suverlive Architecture

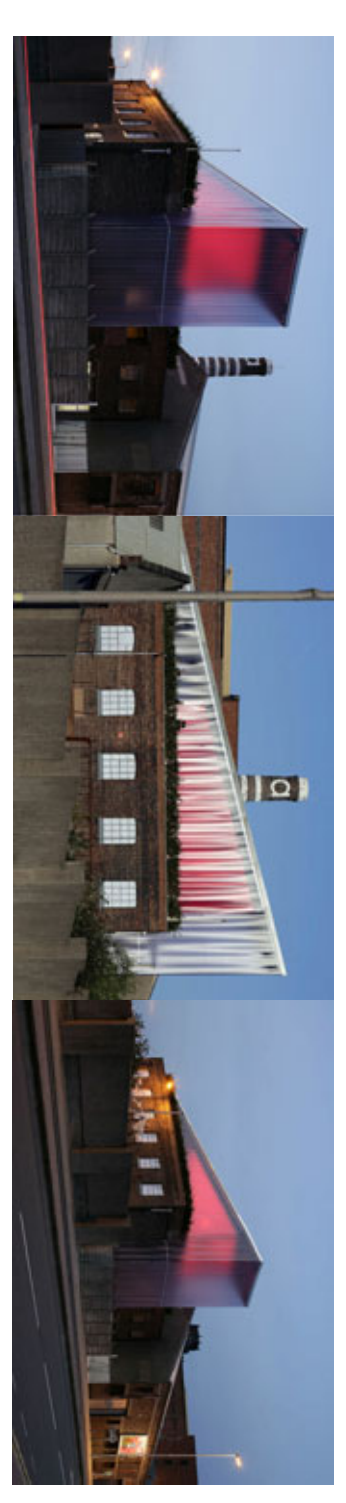


ANTIGA FÀBRICA EL ÀGUILA MADRID ESPAÑA
Manzilla y Tunon Arquitectos



PRAITI INSTITUTE, HIGGINS HALL, INSERTION NEW YORK
Steven Holl

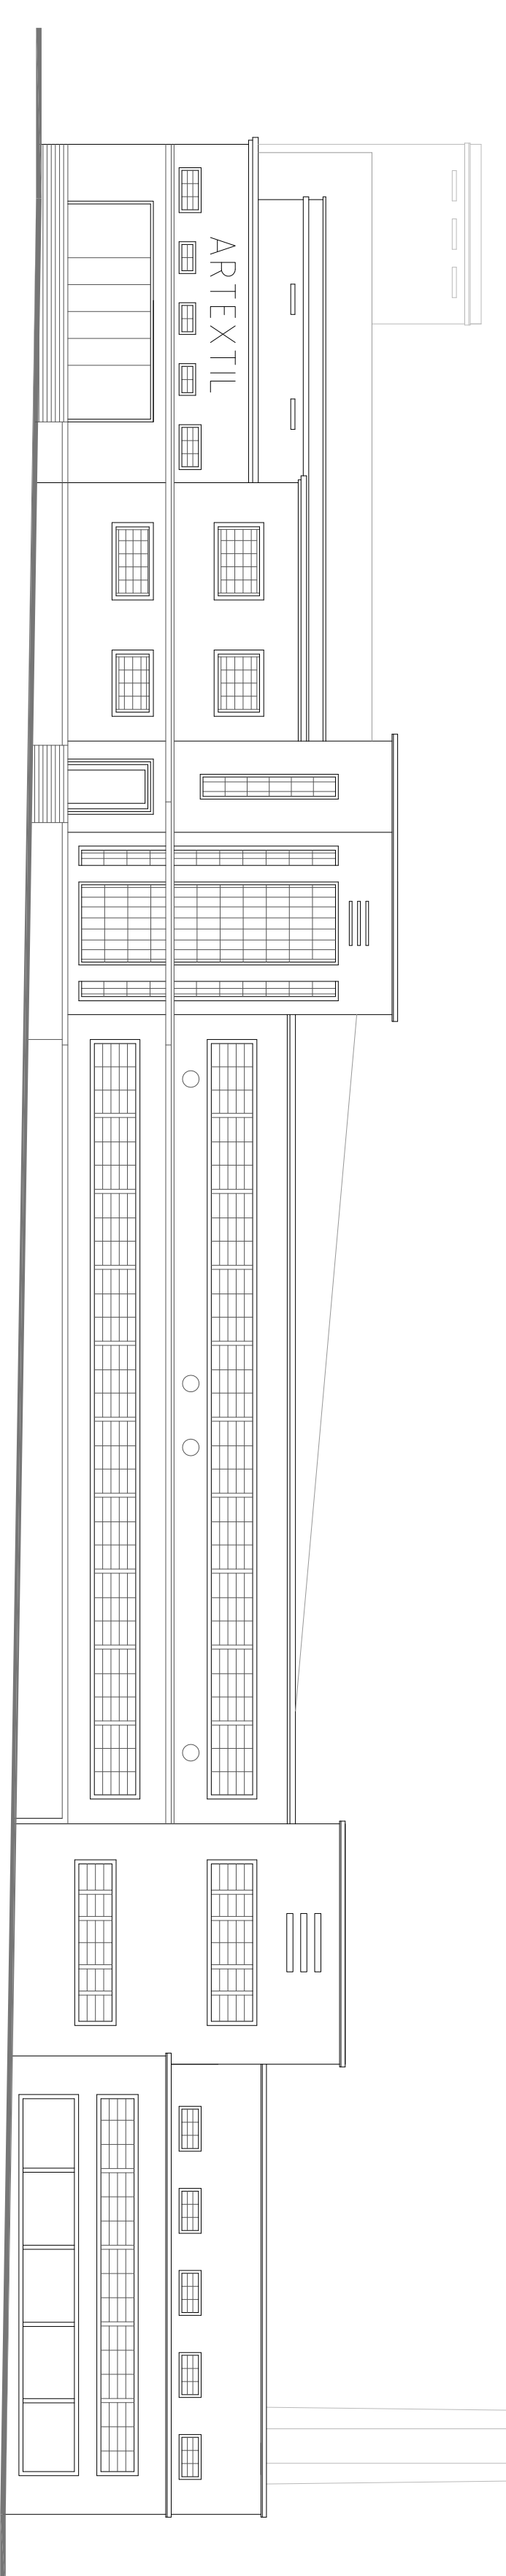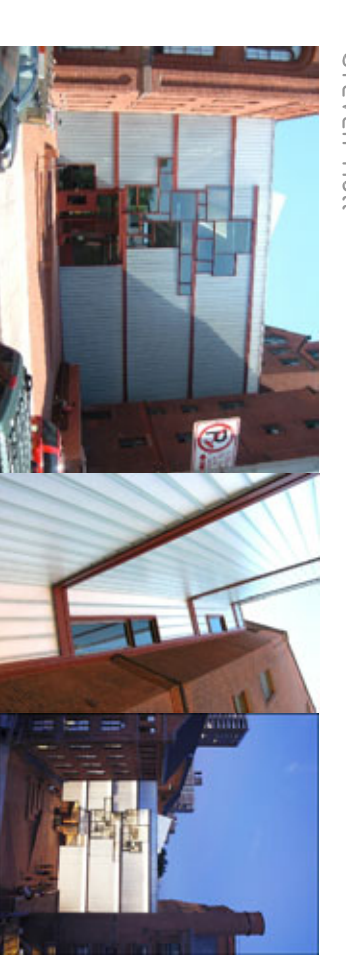

FAÇANA CARRER QUEVEDO
1:200

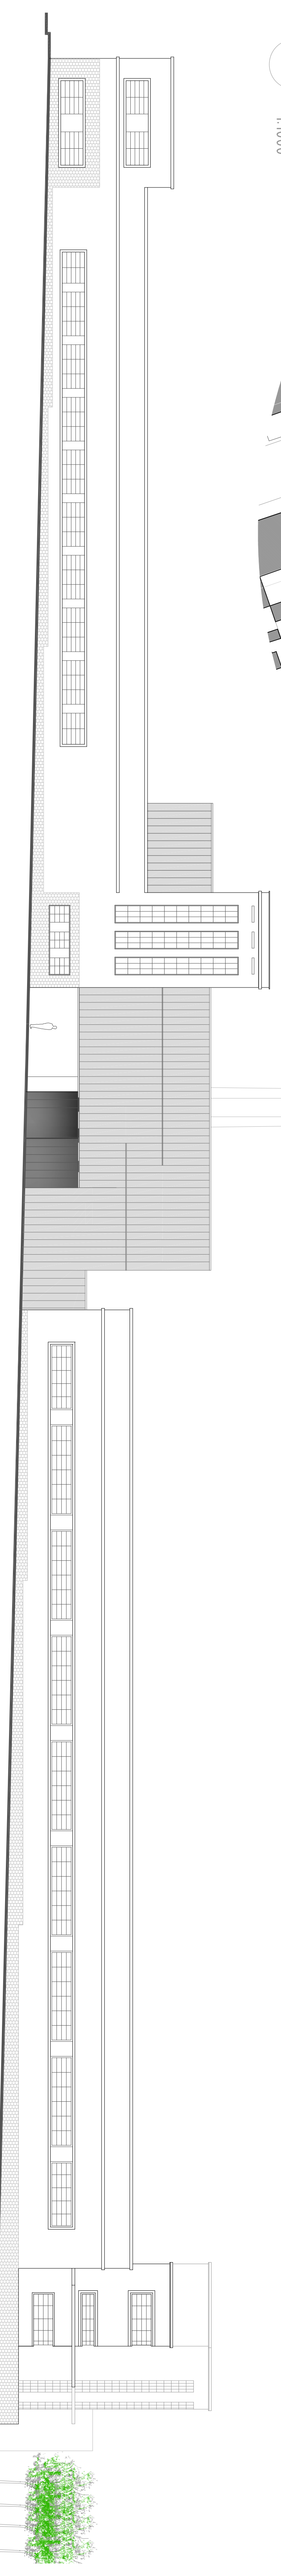

FAÇANA GRAN VIA
1:200