
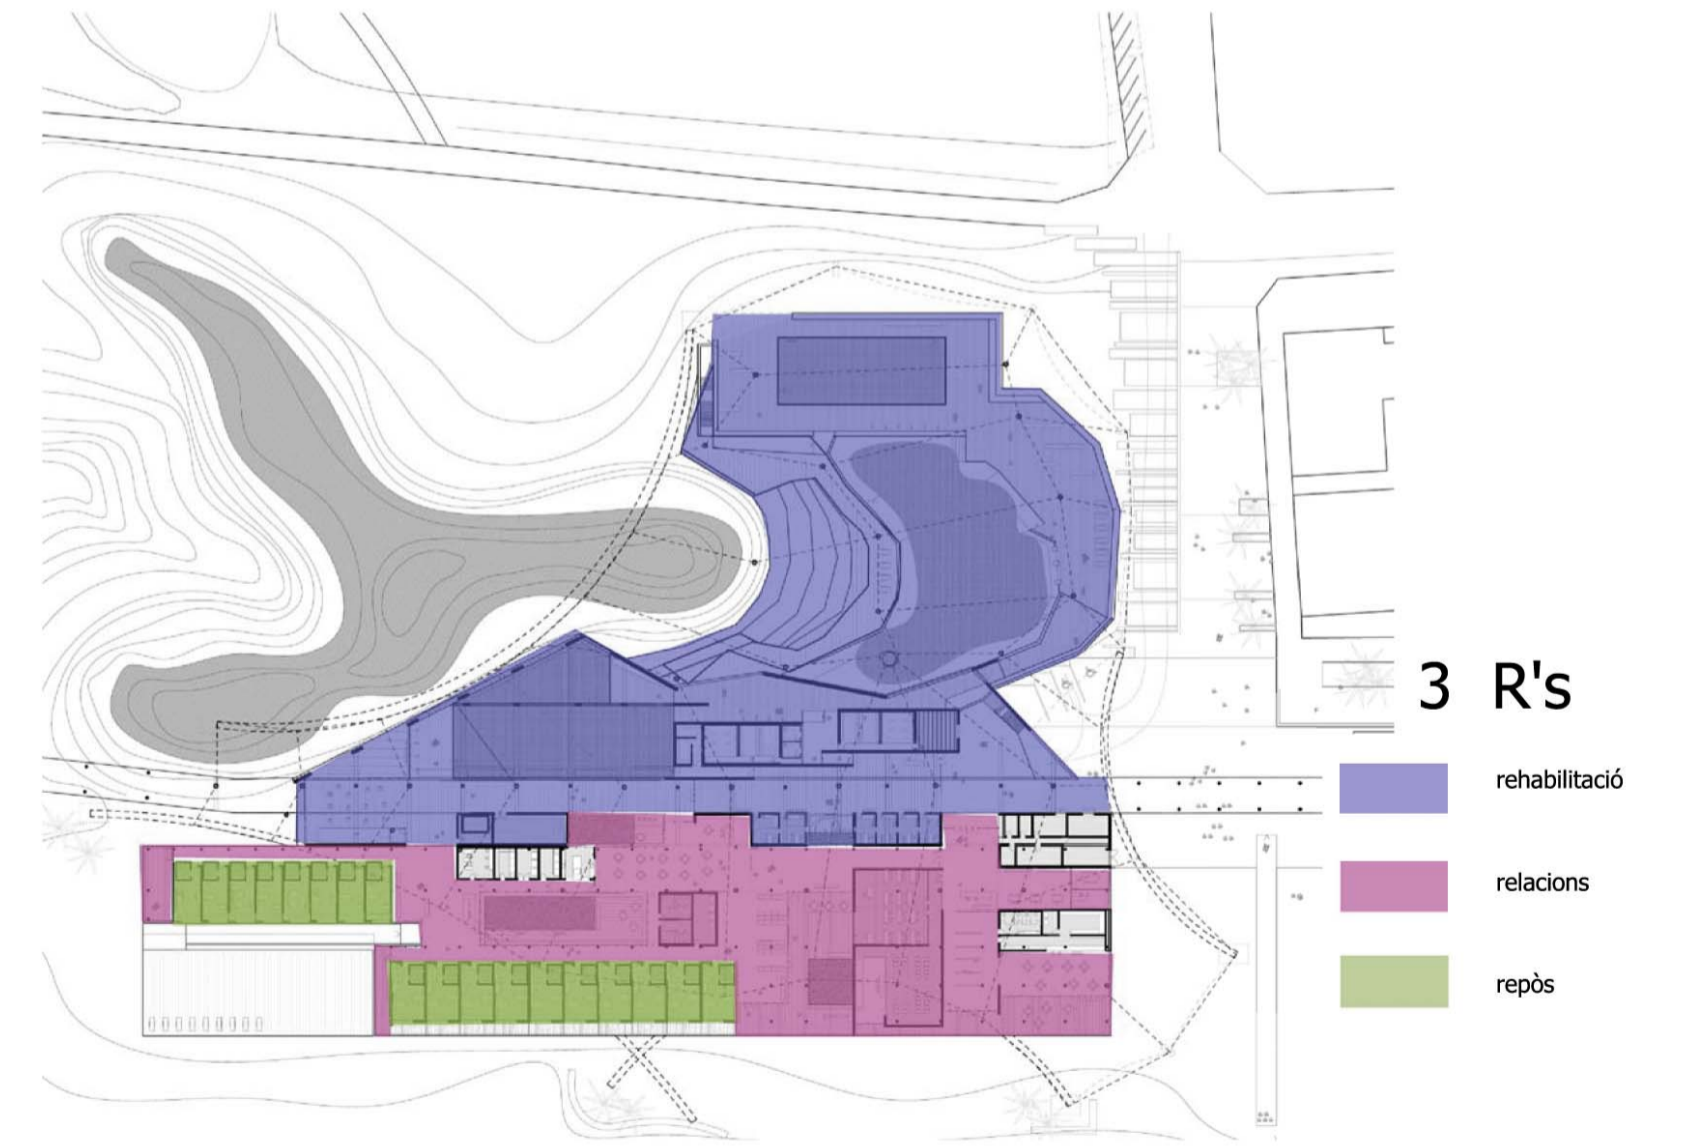
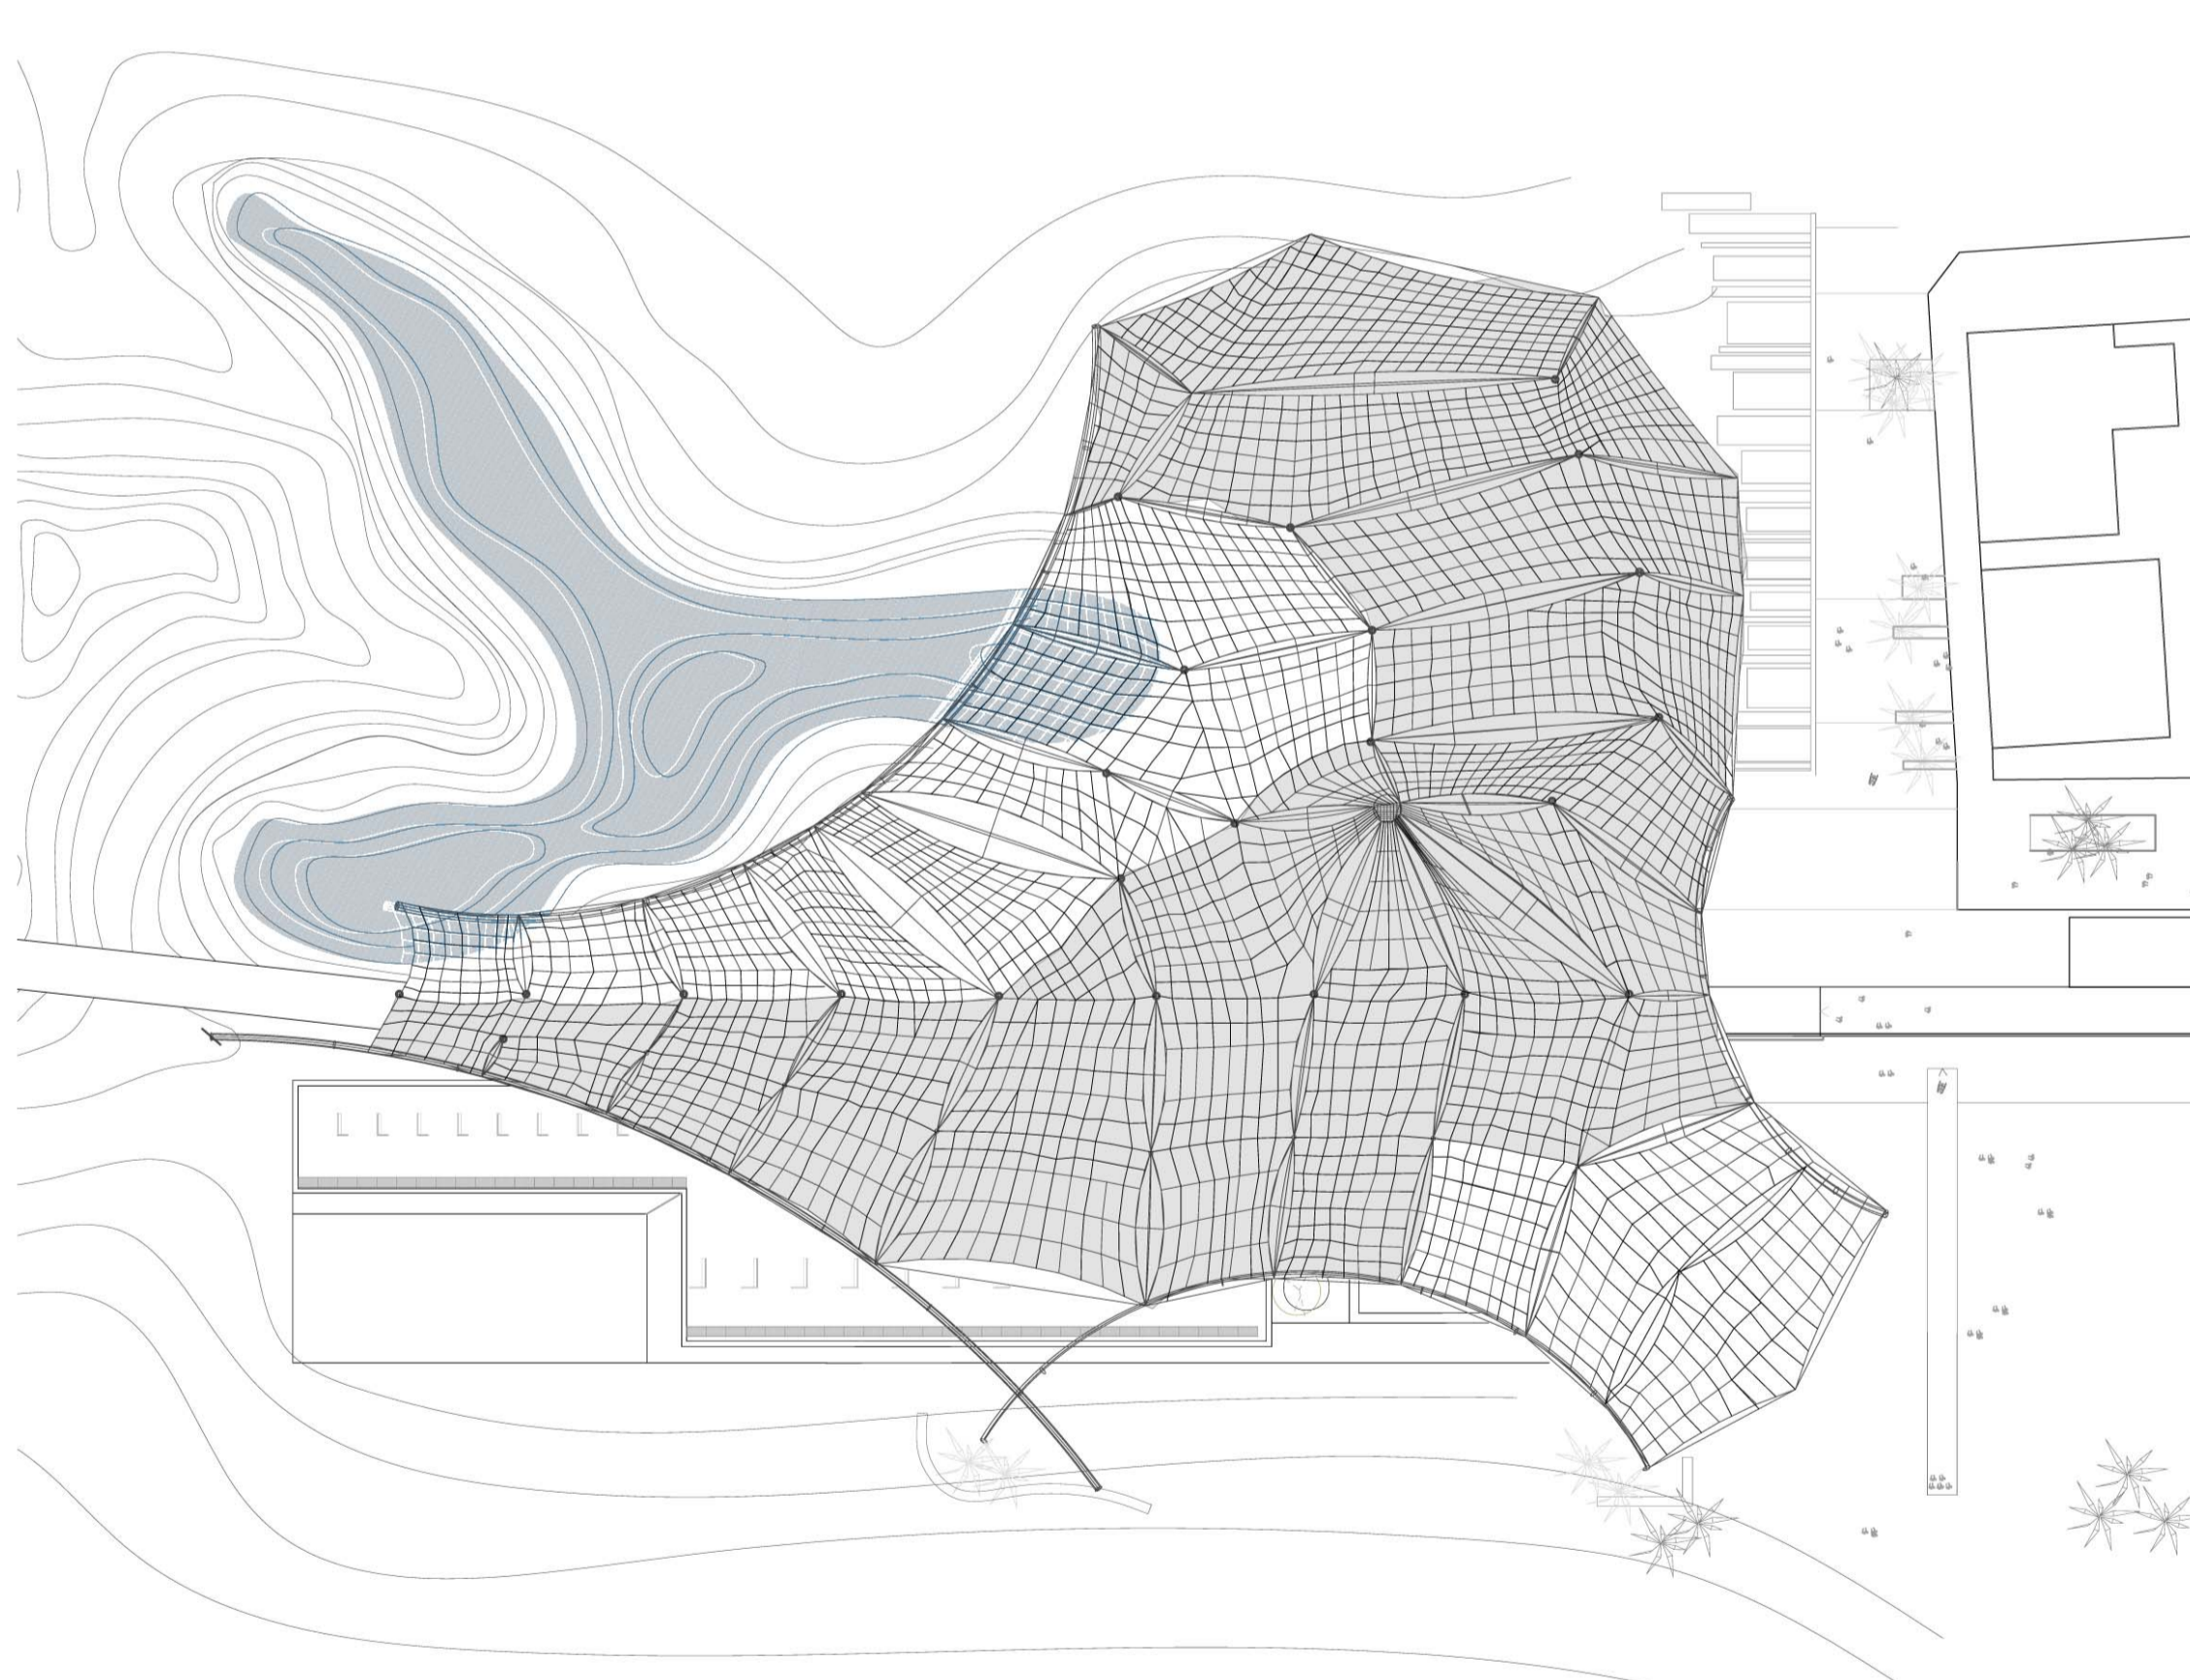


ESQUEMES DEL PROGRAMA PRINCIPAL

PLANTA TERRENY PLATJA_1:750

PLANTA BADXA_1:750

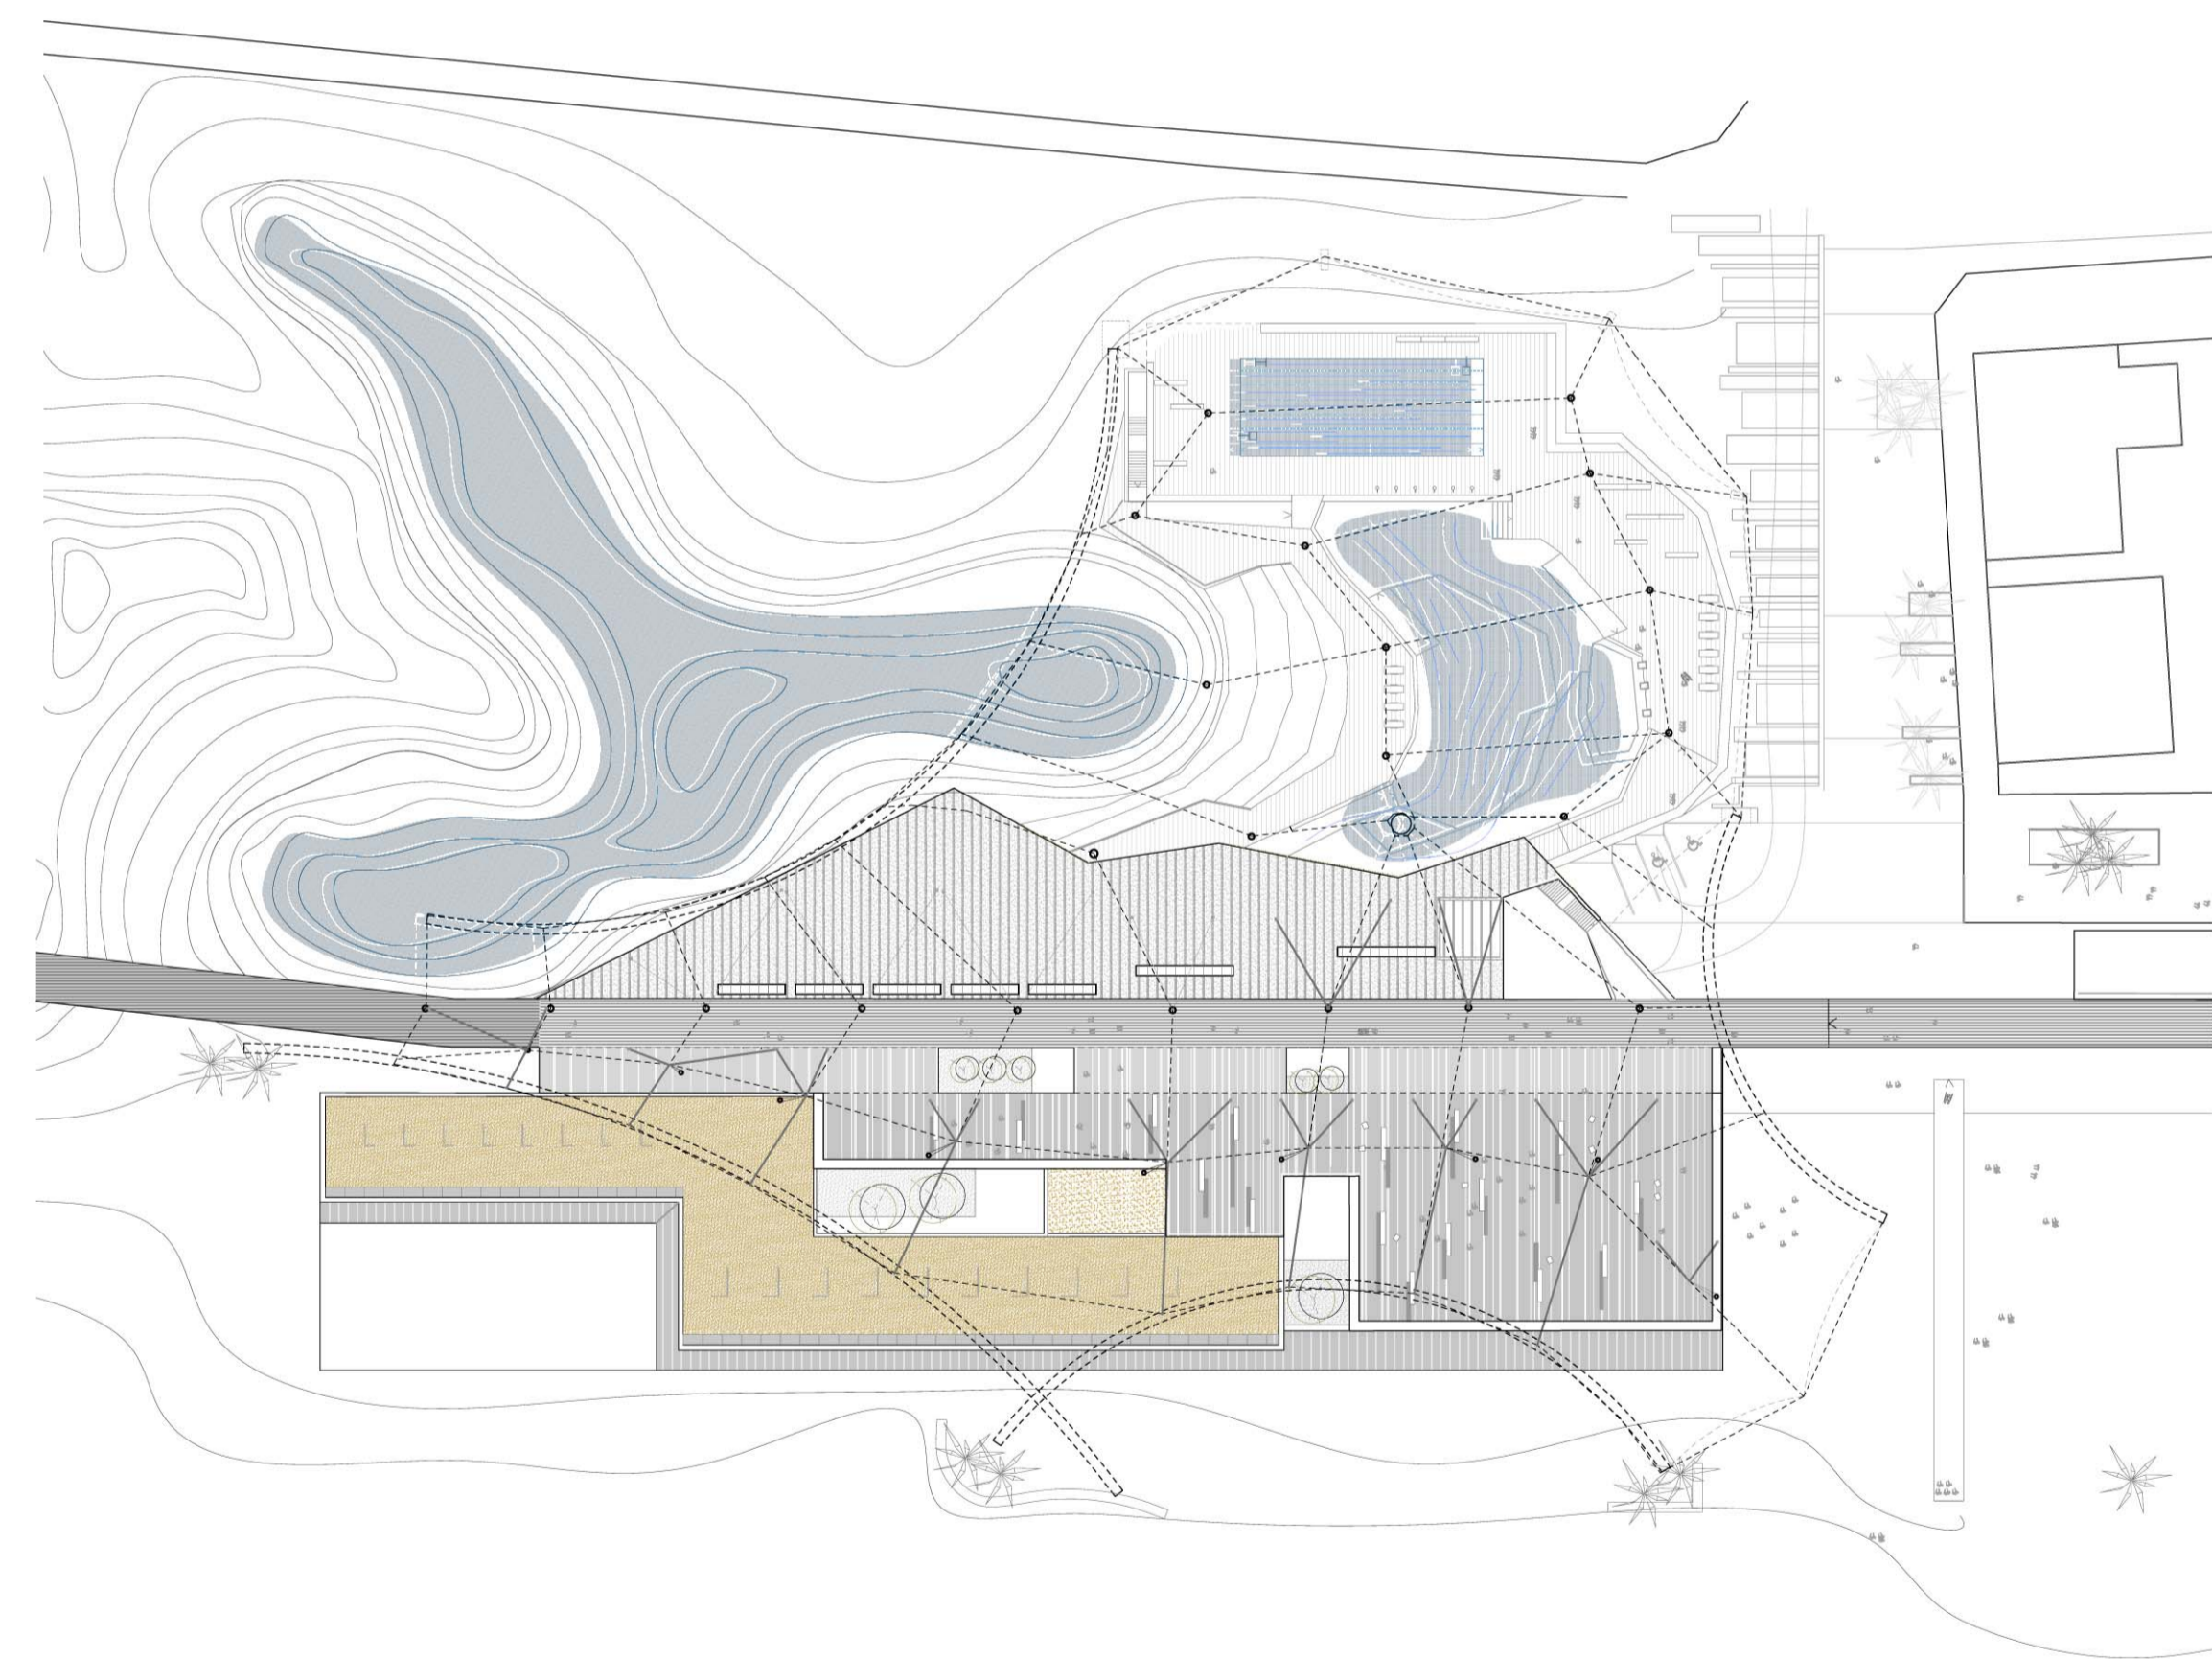

3 R's

PLANTA +4.5 PASSEIG MARÍTIM_1:750

PLANTA COBERTA_1:750

