





SECCIÓ G-G'

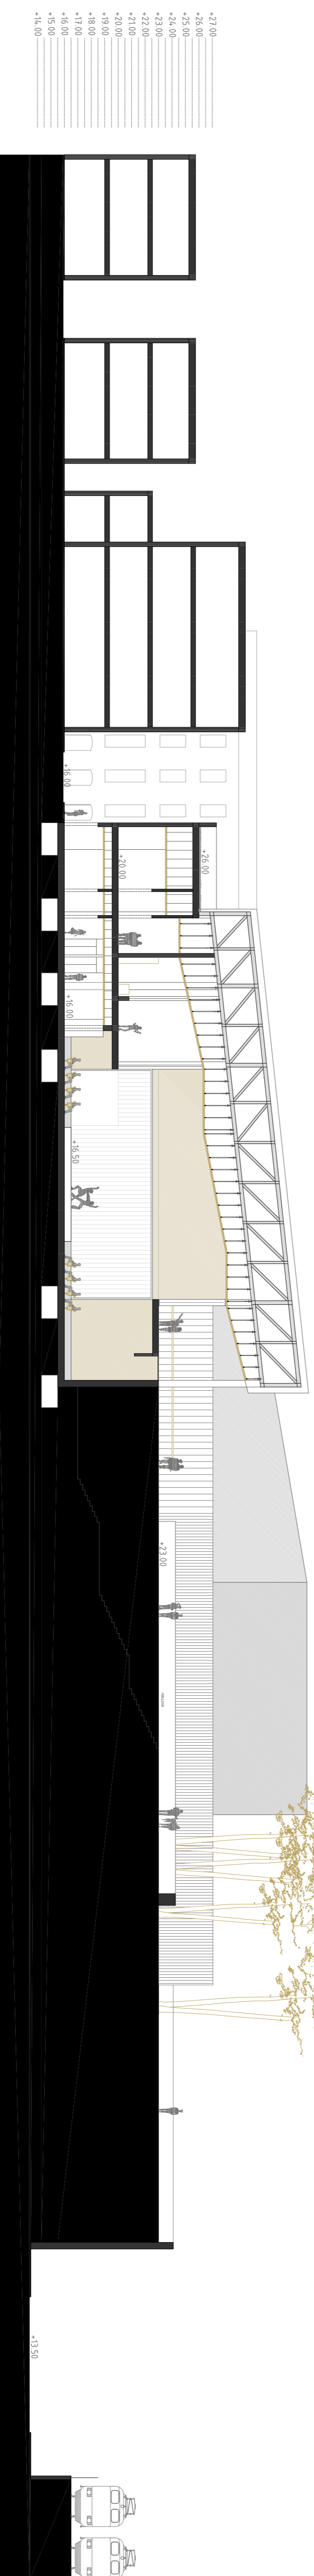

ALÇAT CARRER D'AGRAMUNT (H-H')

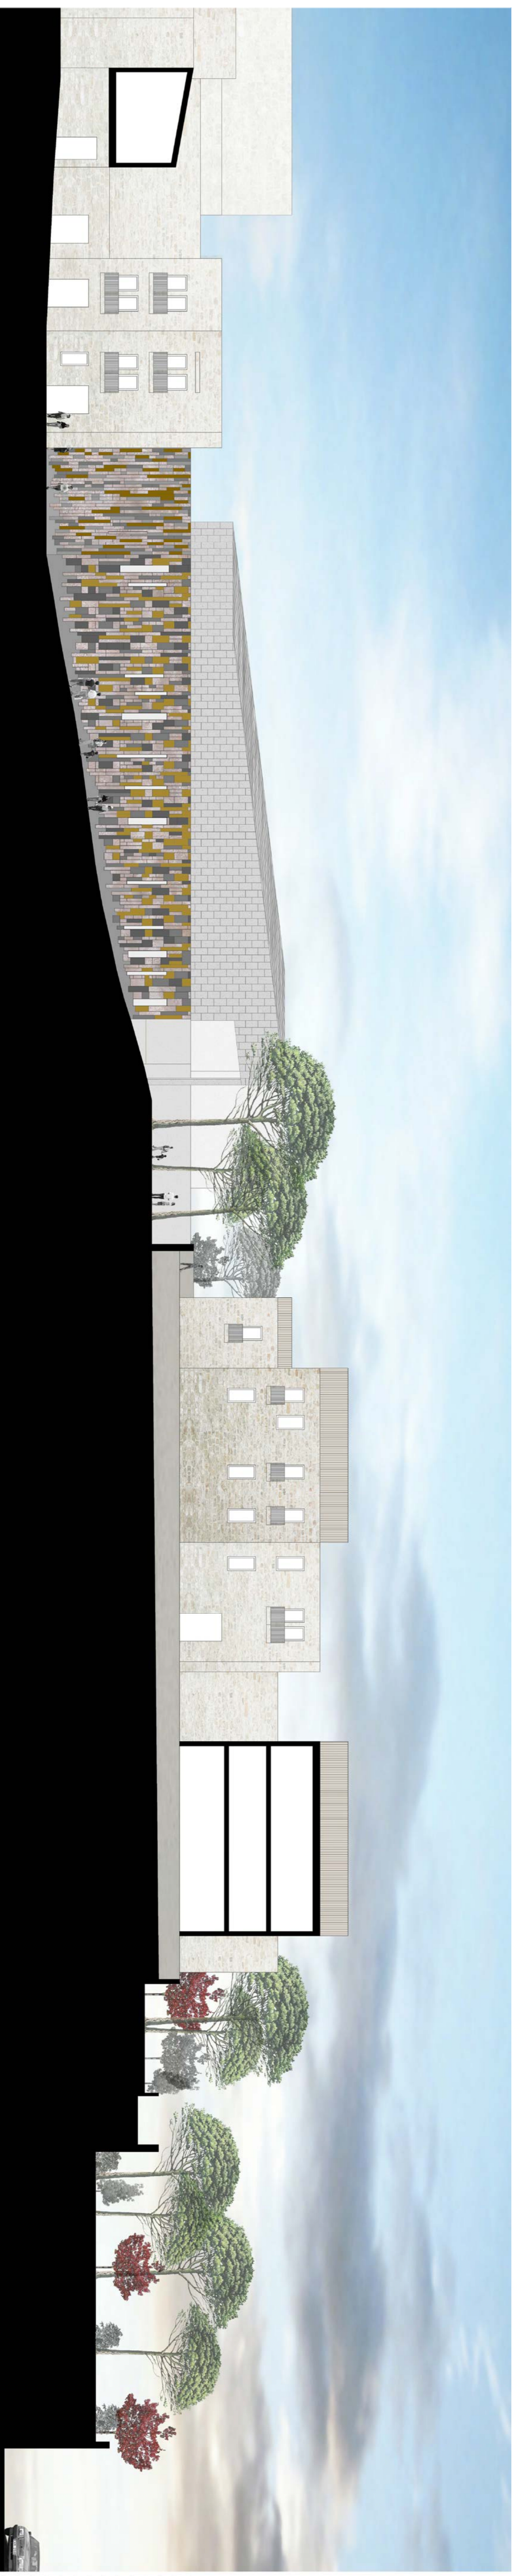

+21.00
+26.00
+25.00
+23.00
+22.00
+21.00
+20.00
+19.00
+17.00
+16.00
+15.00
+4.00

21.00
26.00
25.00
24.00
23.00
22.00
21.00
20.00
19.00
18.00
17.00
16.00
15.00
4.00