



SECCIO 3 - 3' 0 5 10 20 40

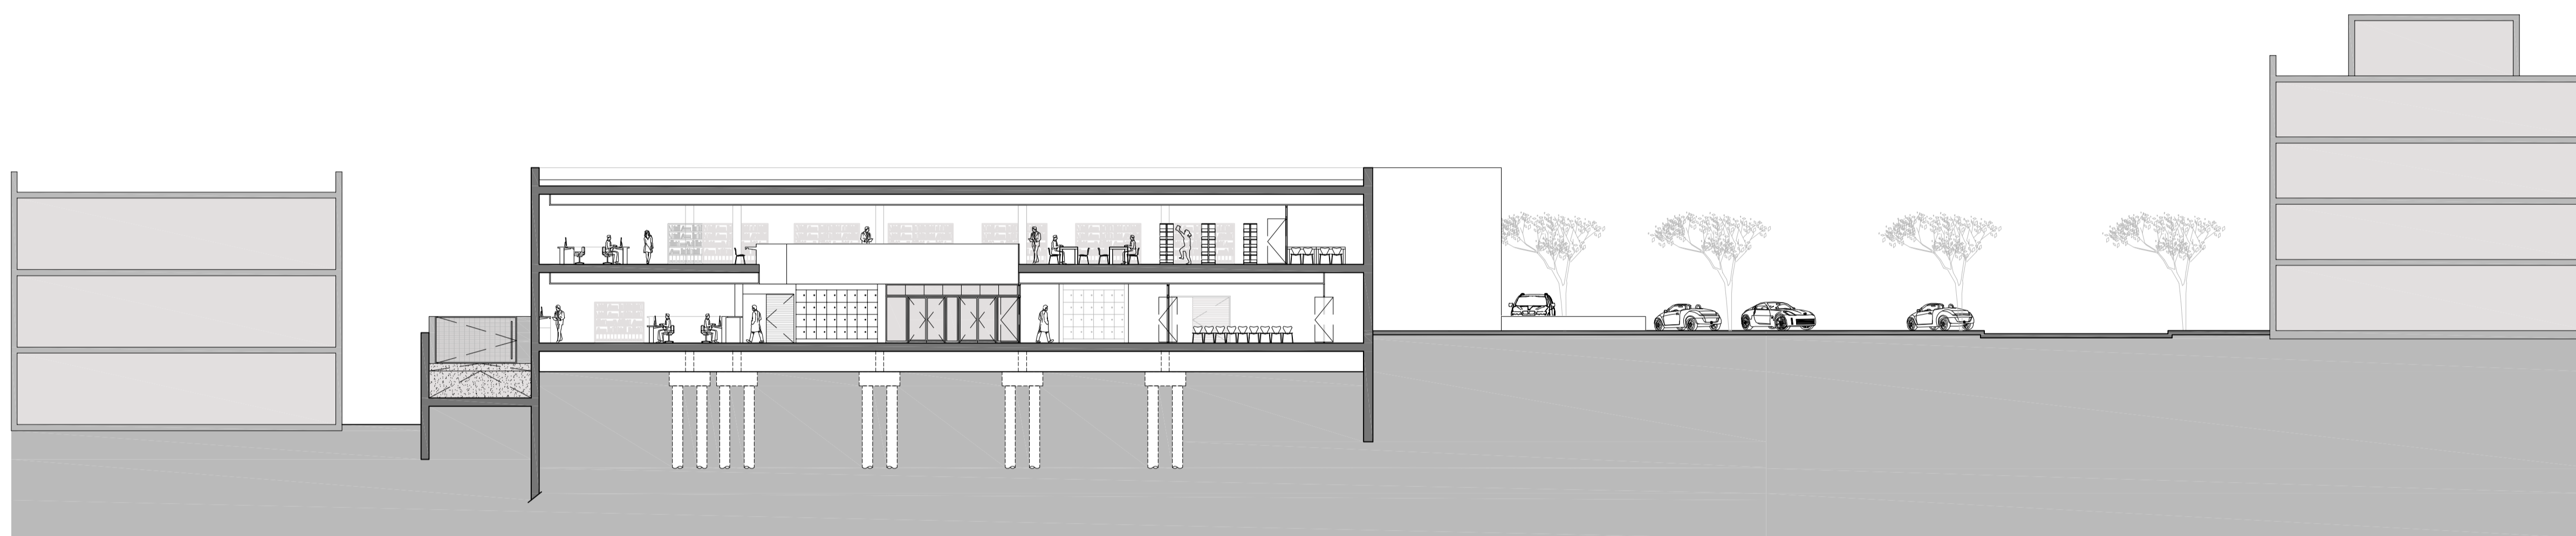

SECCIO 4 - 4' 0 5 10 20 40



façana Nord-Est

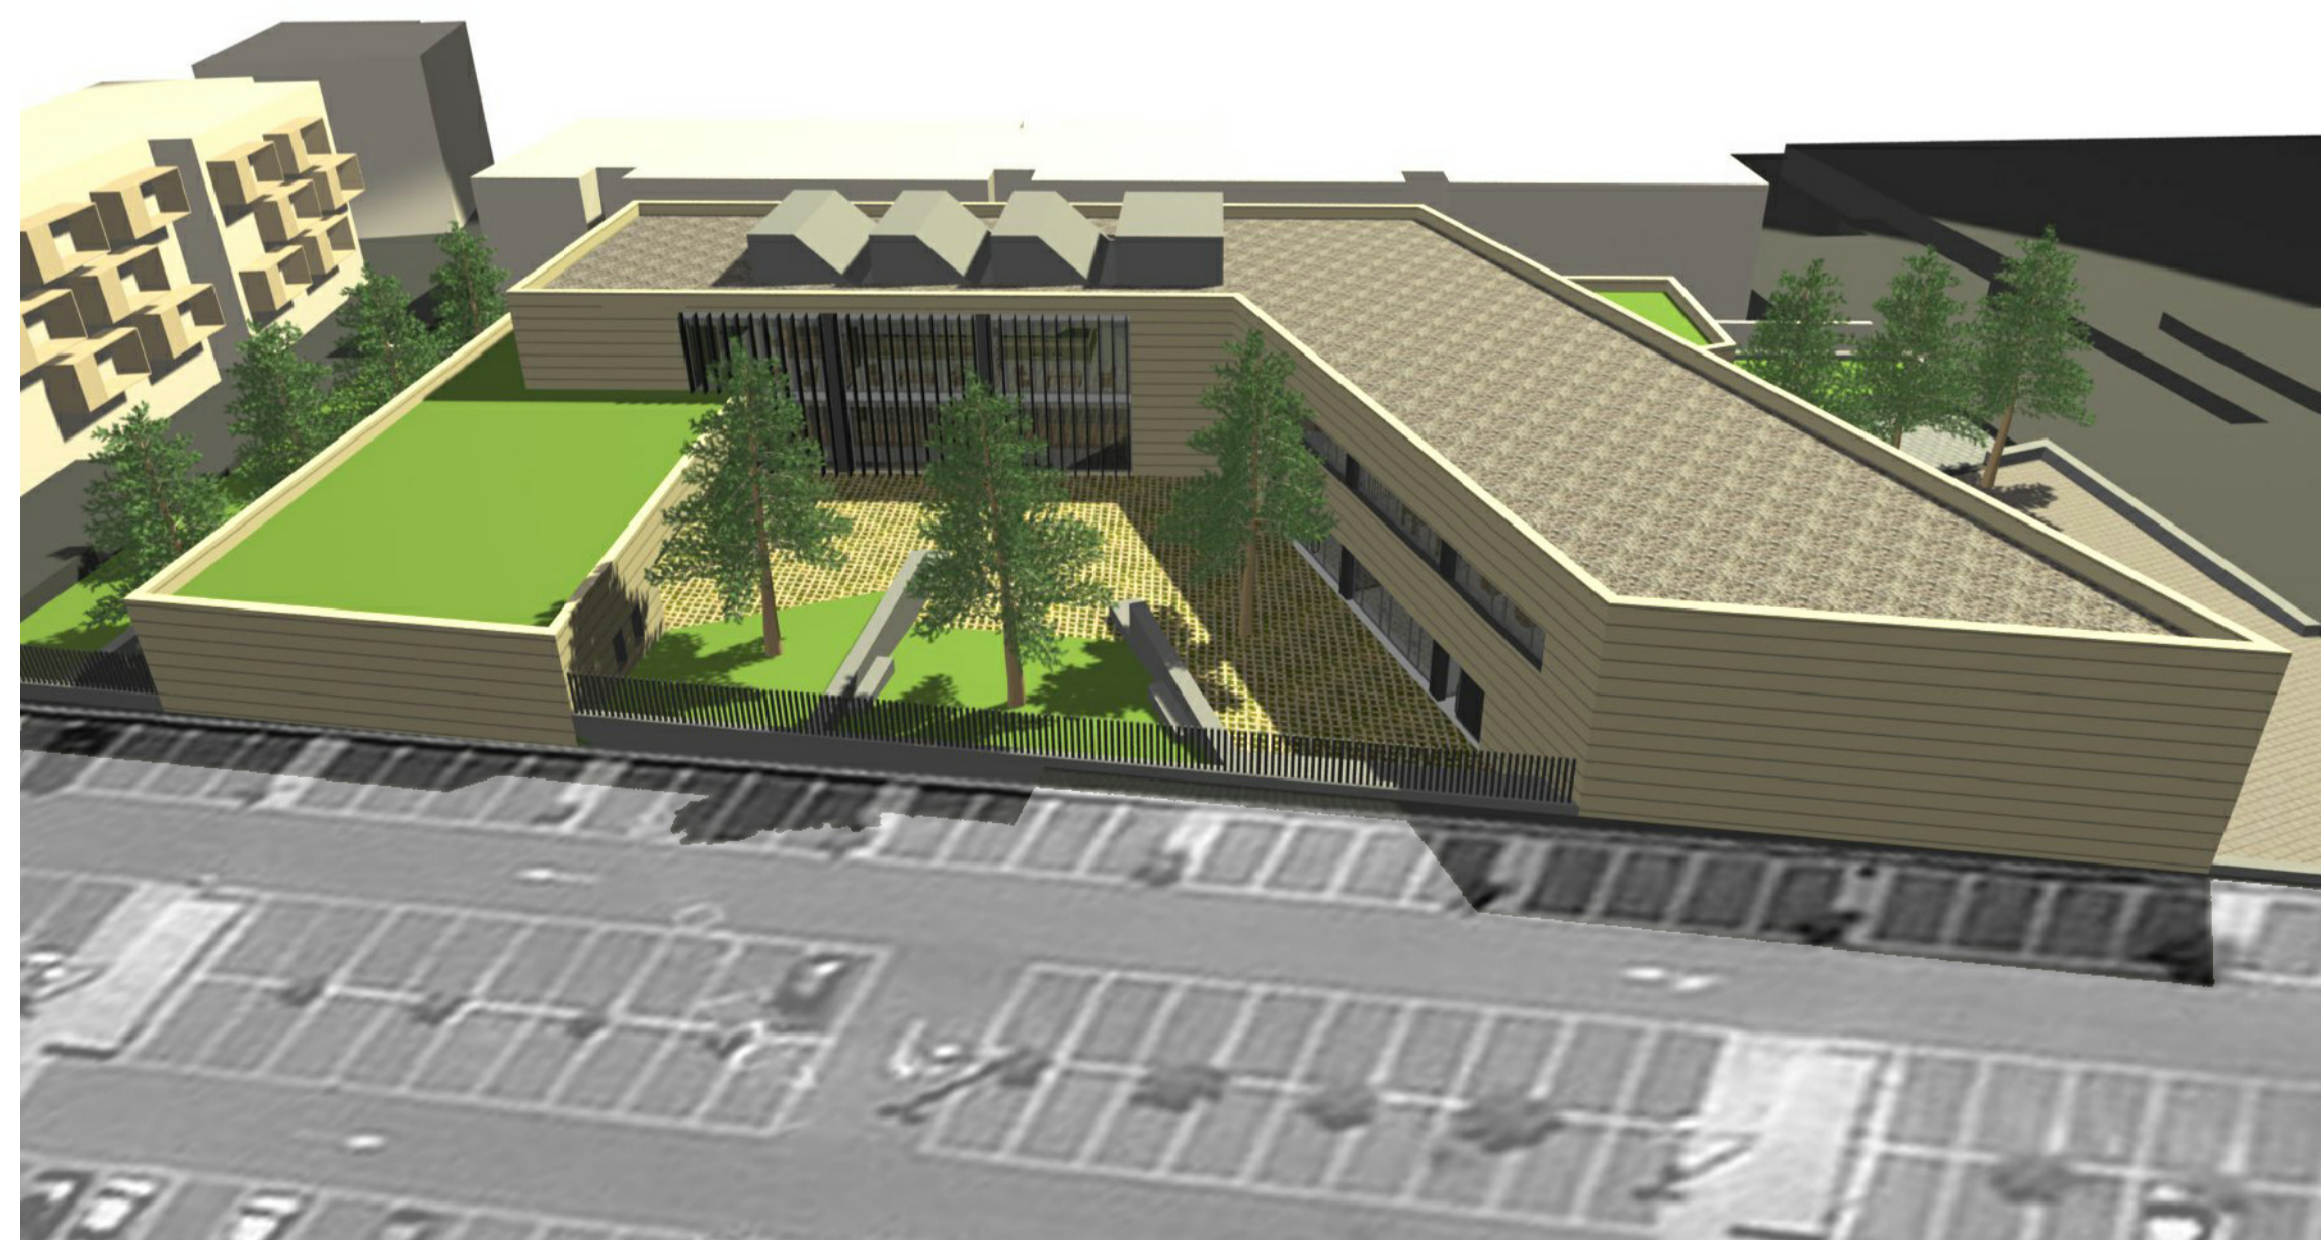

espai lliure interior

