





# PLANTA BAIXA

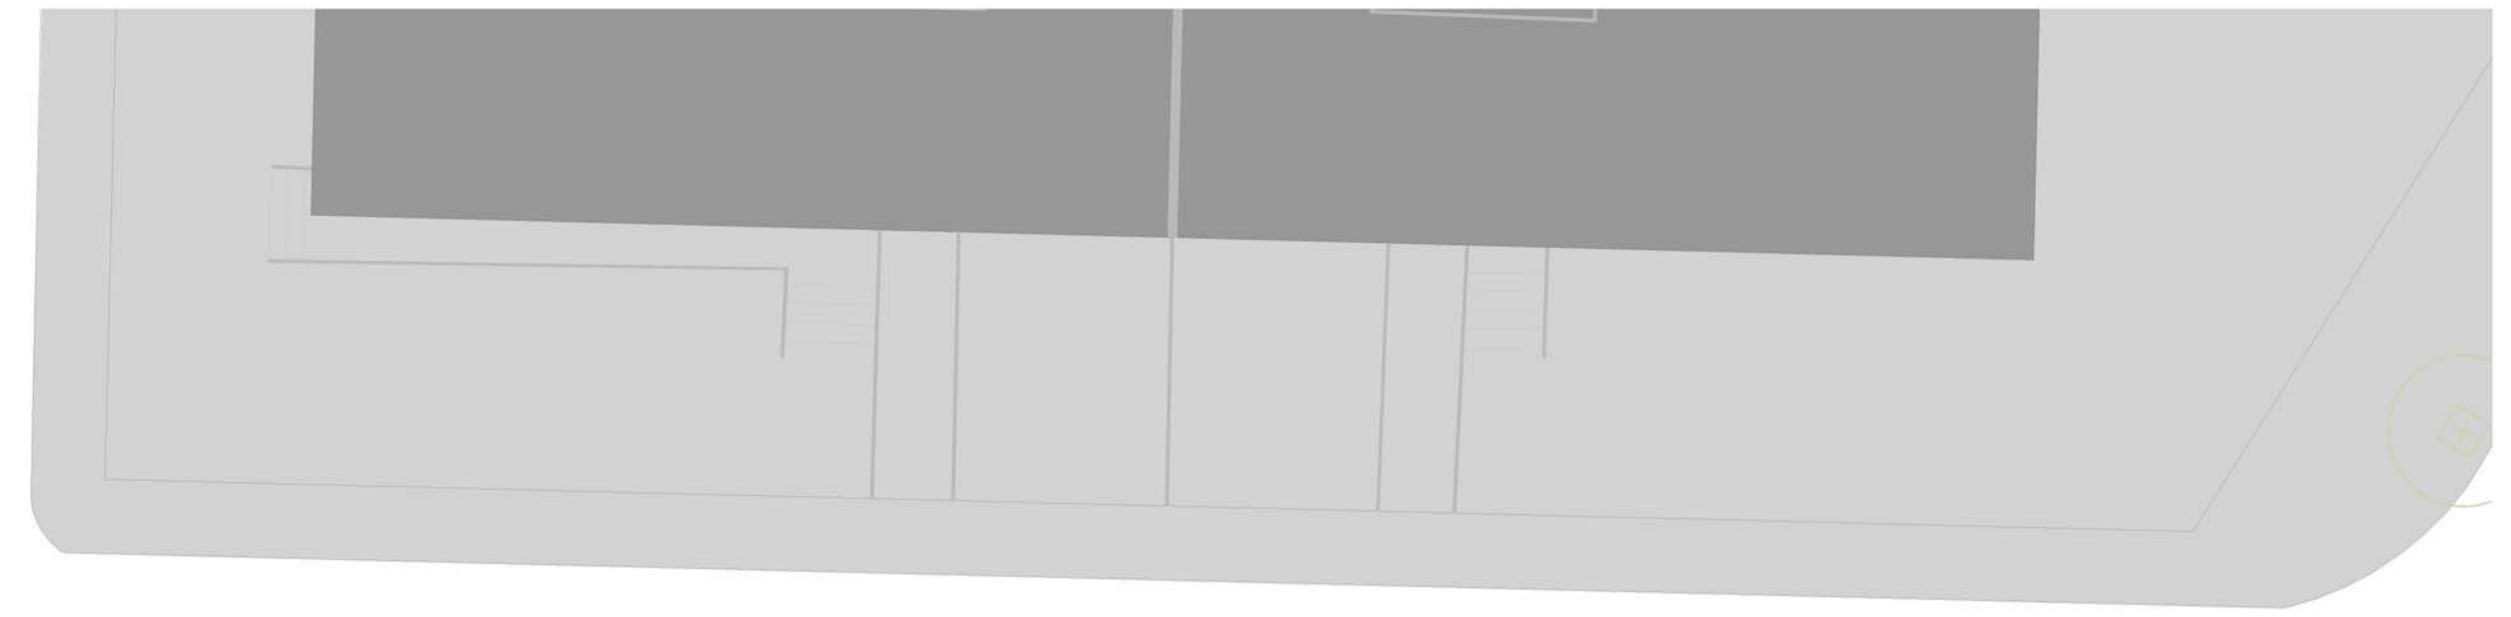

CARRER CIUTAT DE BARCELONA

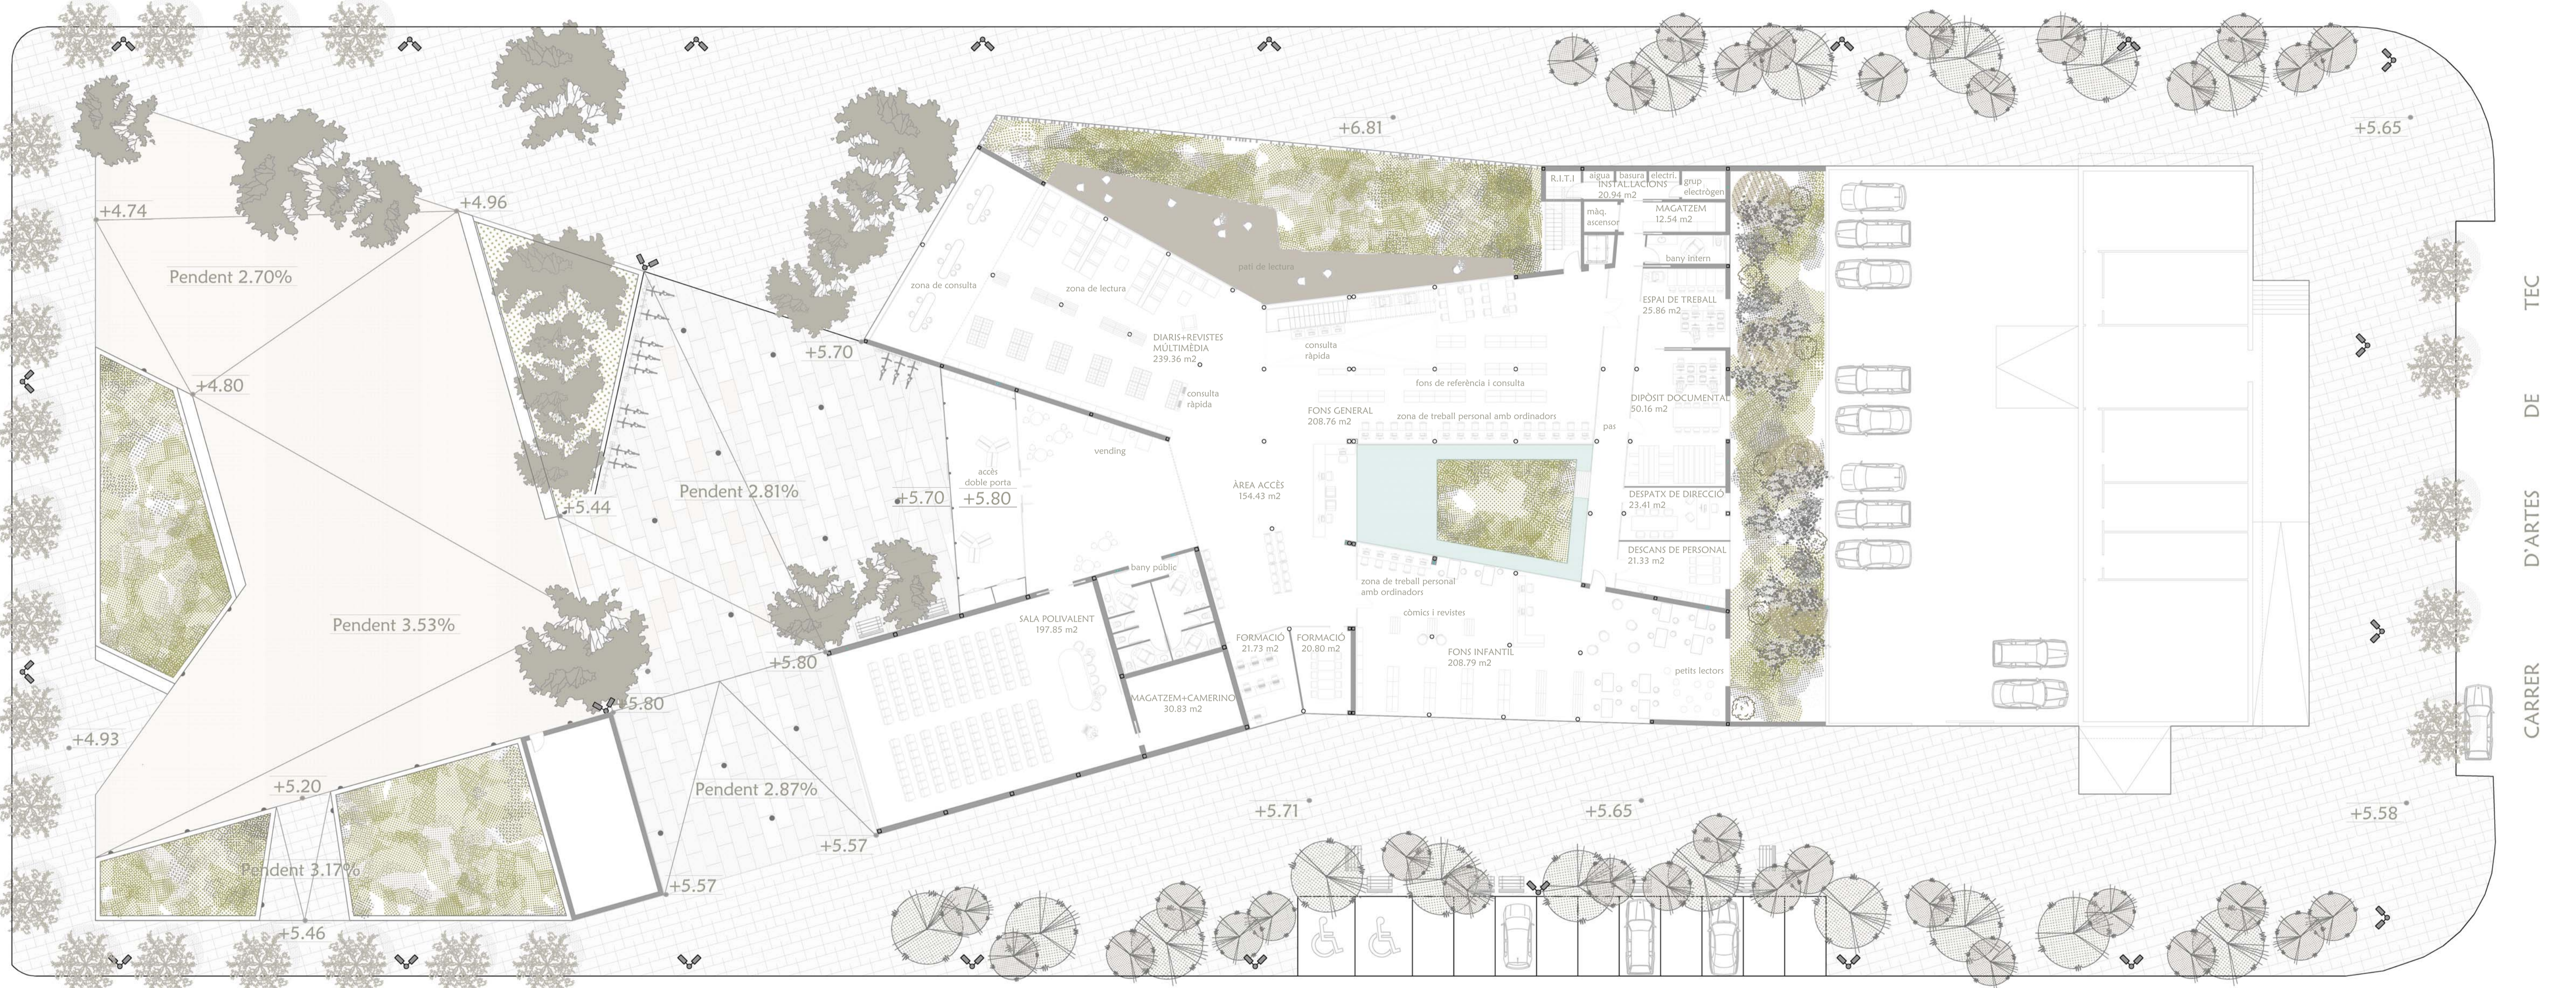

CARRER VERGE DE MONTSERRAT

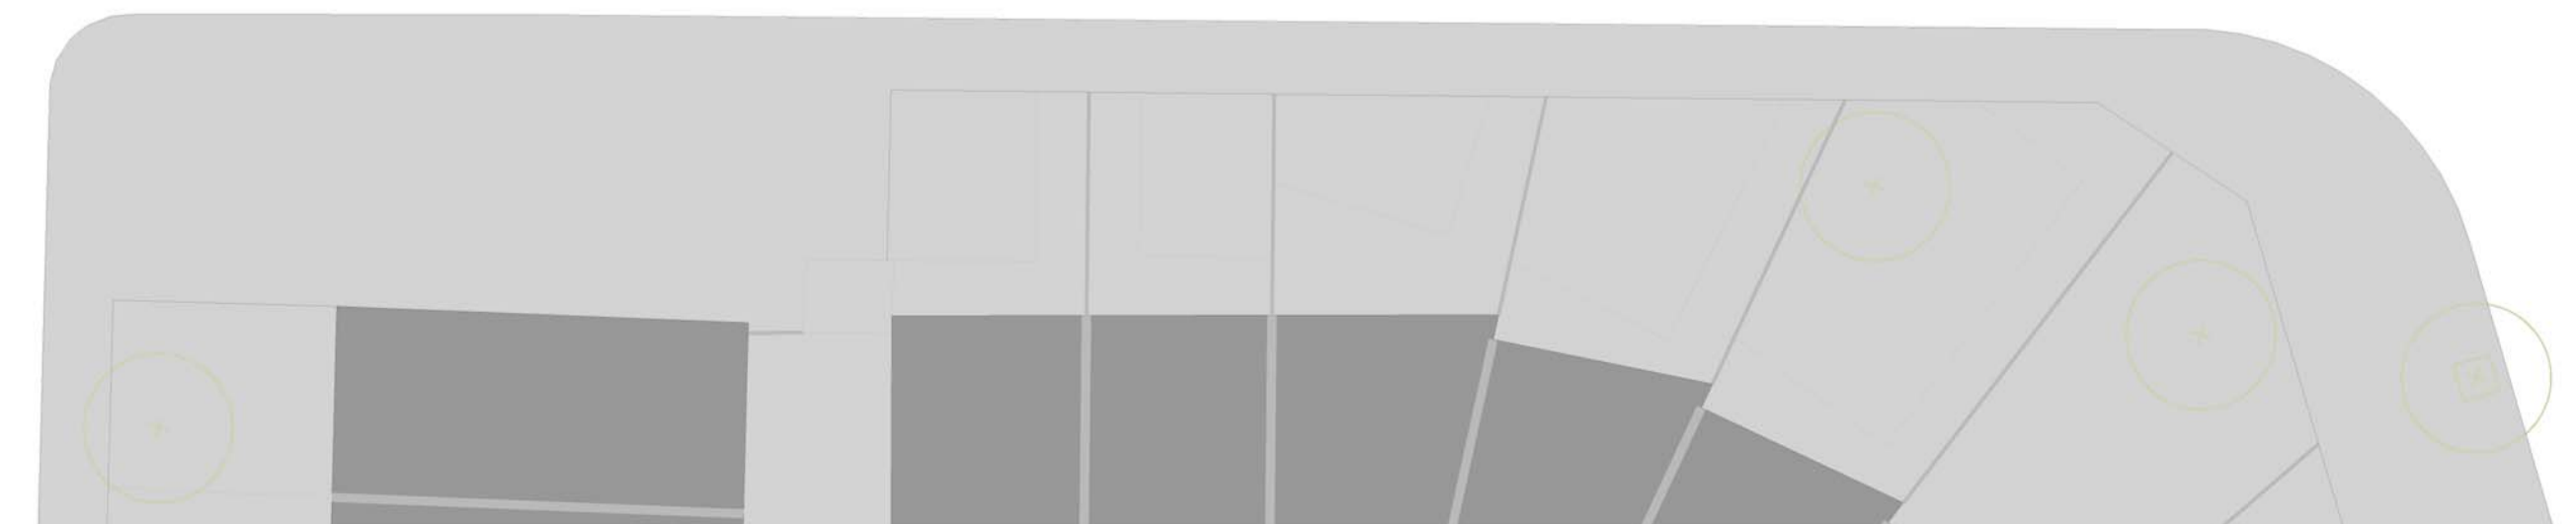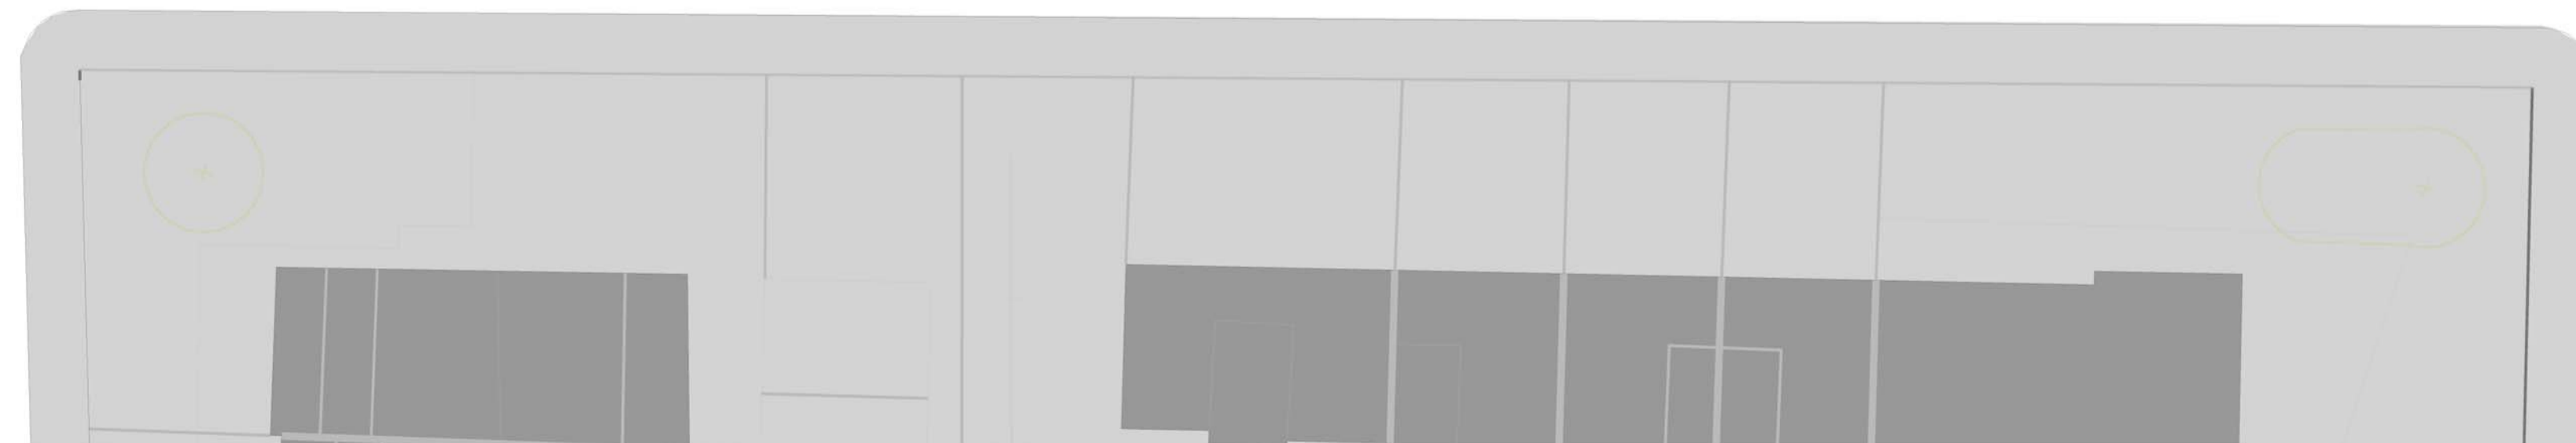

1	2	3	4	5	6	7	8	9	10	11	12	13	14	15	16	17	18
PREVI	PREVI	PREVI	ARQ.	ARQ.	ARQ.	ARQ.	ARQ.	CONST.	CONST.	ESTRU.	ESTRU.	INSTAL.	INSTAL.	INSTAL.	INSTAL.	INSTAL.	VISTES

Marc Alonso Moreno

PROJECTE DE BIBLIOTECA MUNICIPAL A CUBELLES

TAP X - A

ENTREGA

**PFC**

ETSAV

PLANTA BAIXA

HIVERN 2011/2012