


Fases de creixement



planta -2
 0 5 10 20 40 E: 1/750

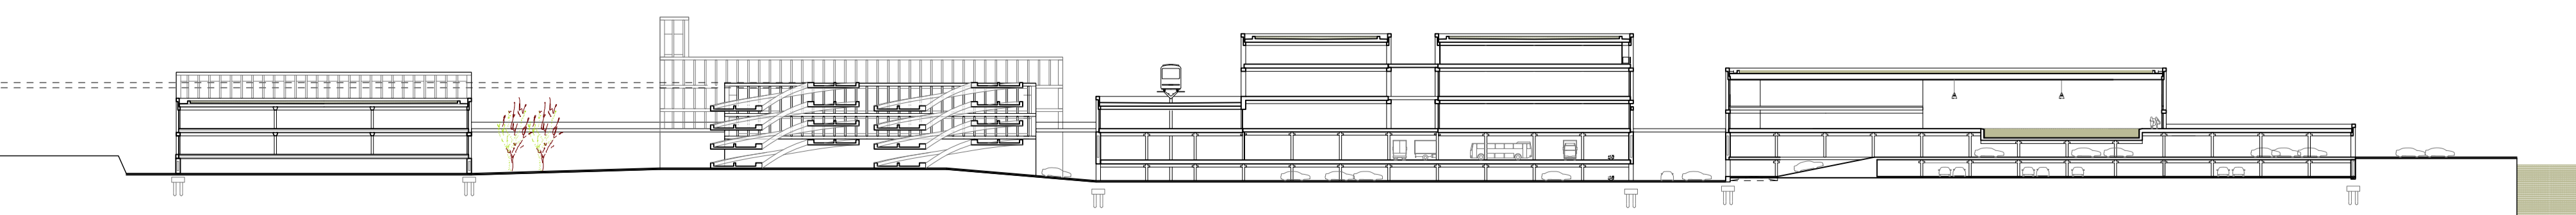

secció
 0 5 10 20 40 E: 1/750