


planta -1

0 5 10 20 40 E: 1/750

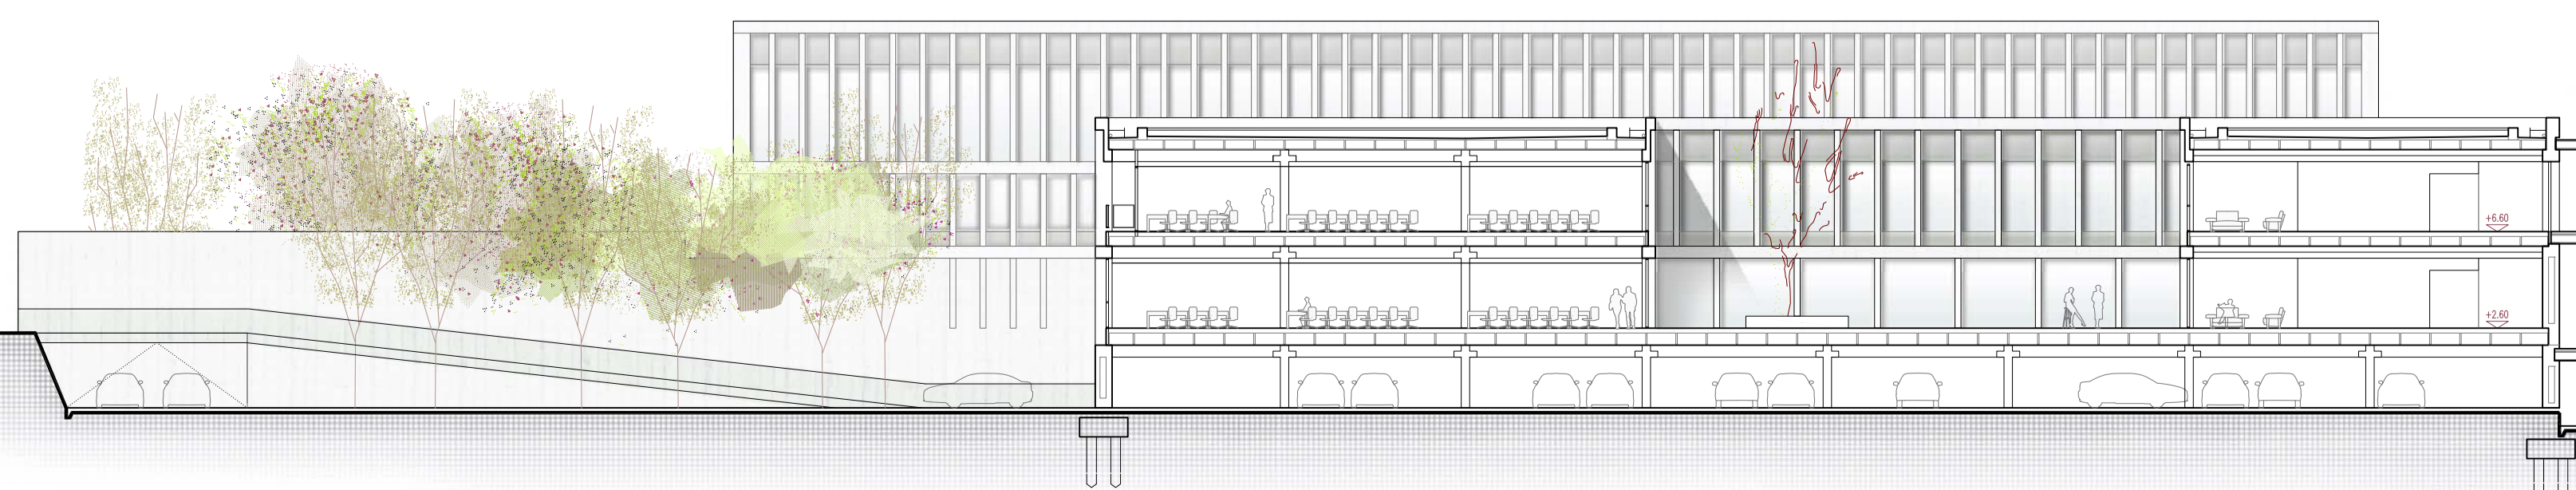

secció longitudinal E: 1/200