




CONTEXT / SECCIONS GENERALS

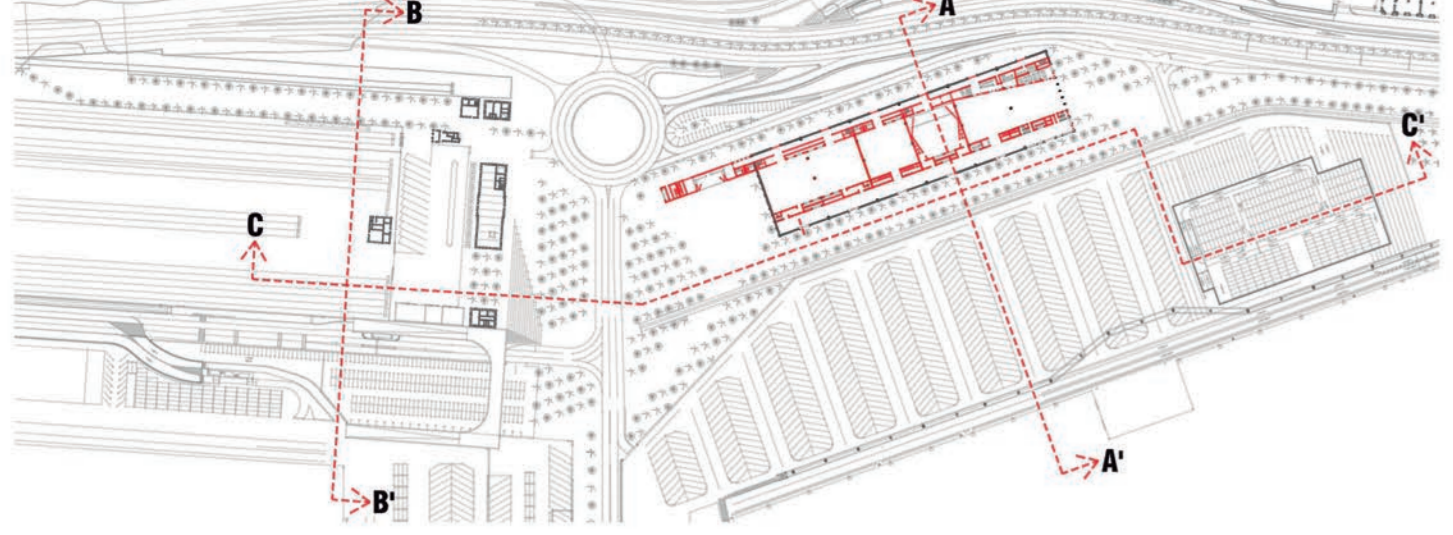

EXISTENT / E: 1/400

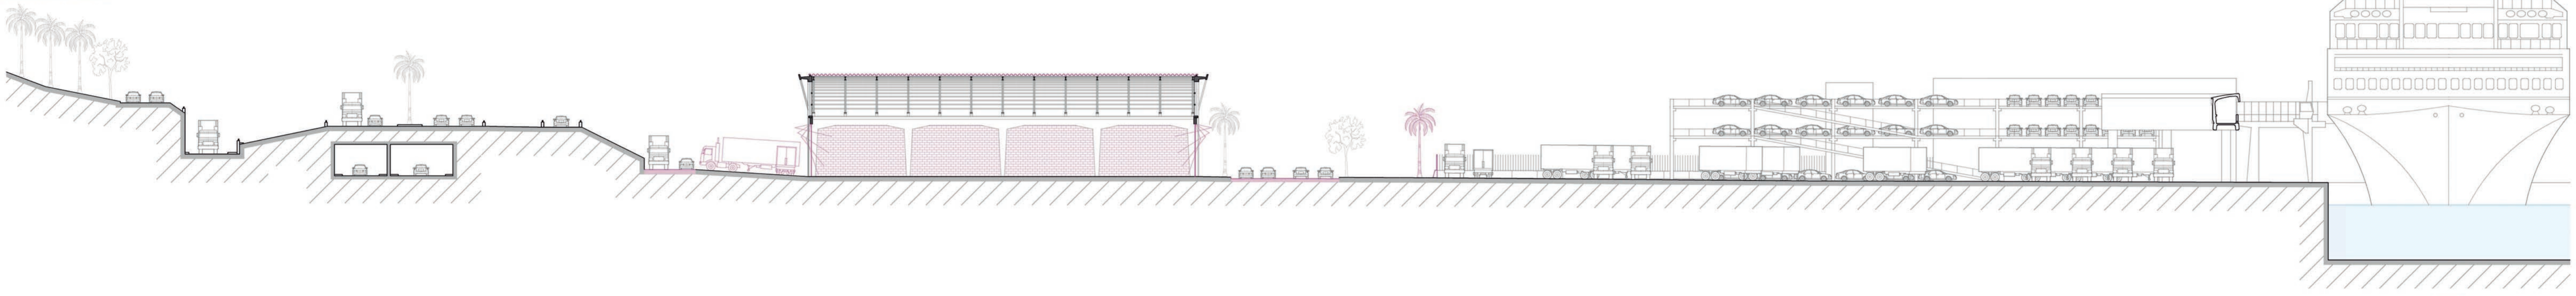


PROPOSTA

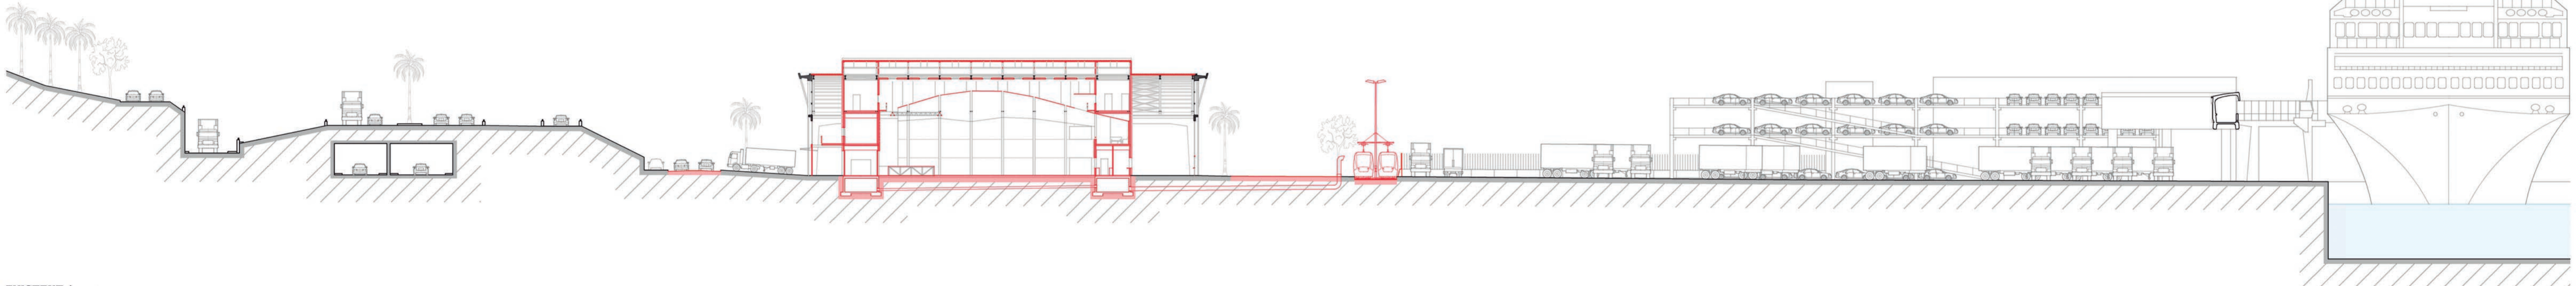


EXISTENT / E: 1/400



PROPOSTA

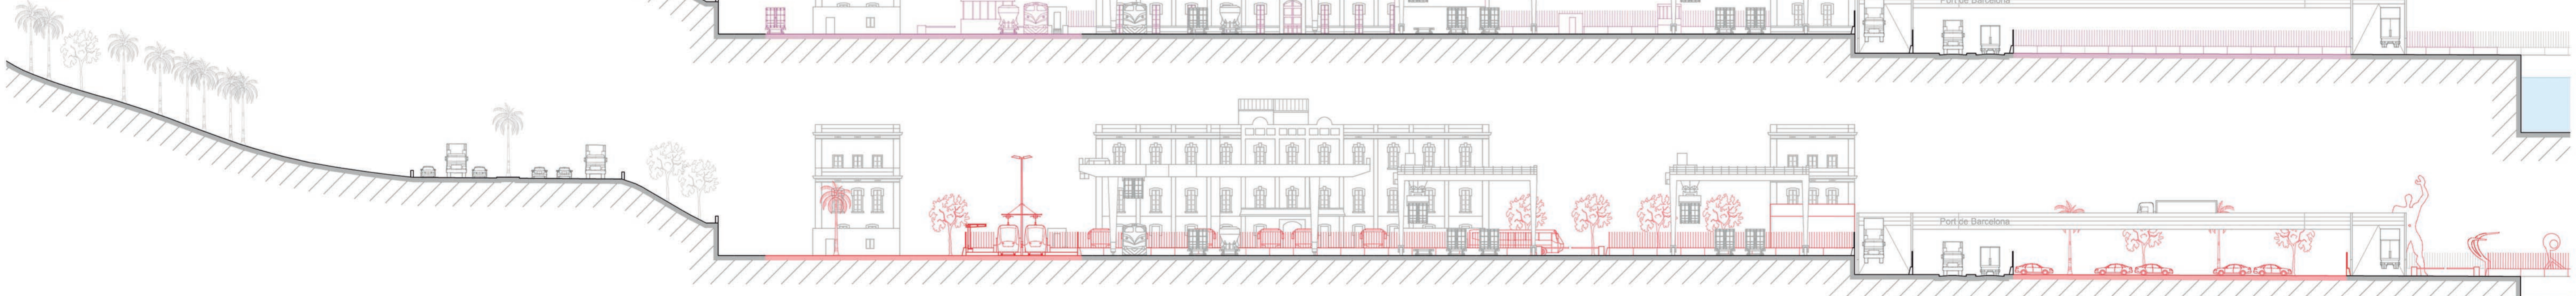

EXISTENT / E: 1/700

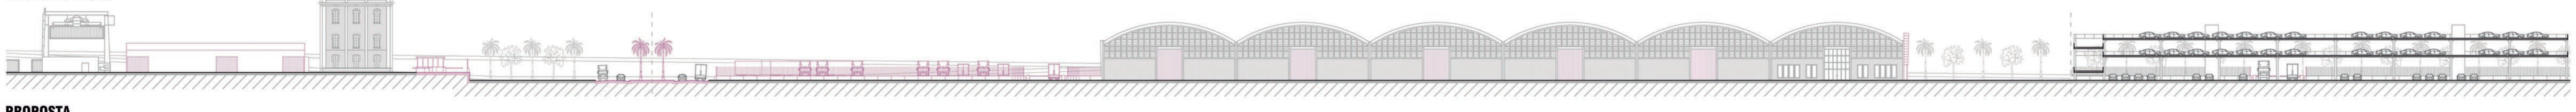

PROPOSTA

