


Seccions Transversals

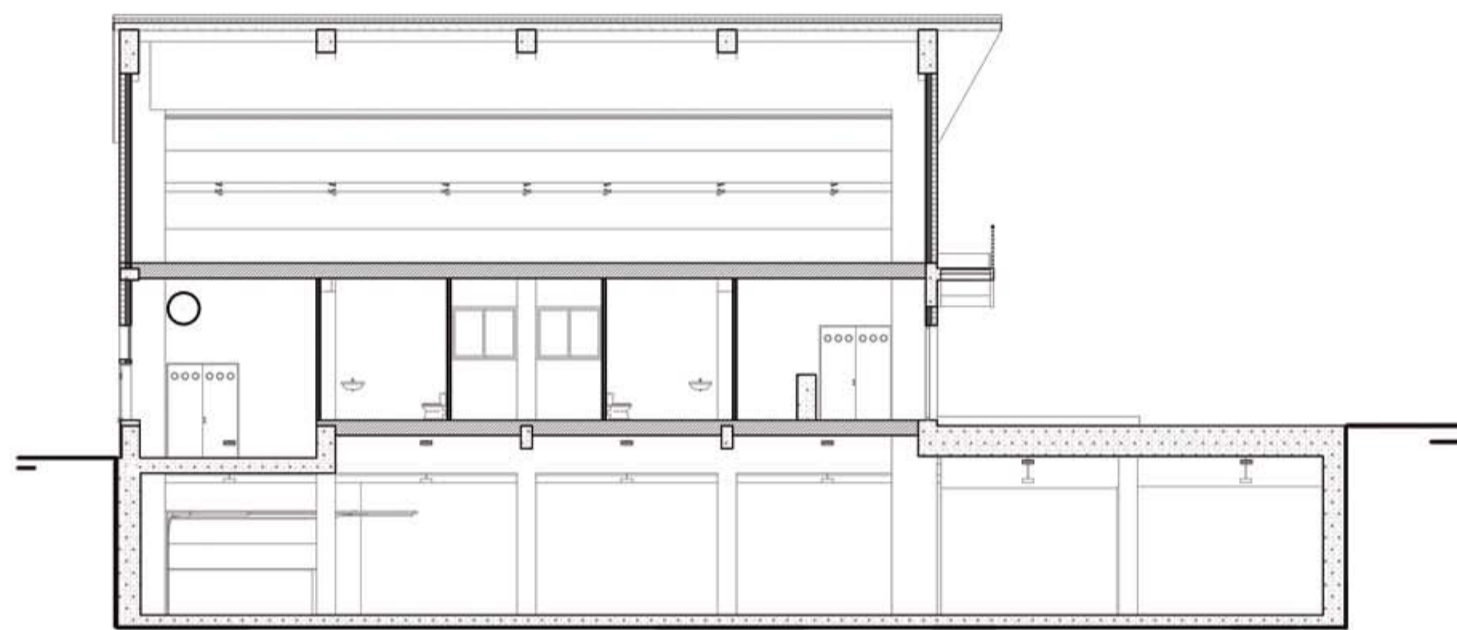


S.t.3
e. 1/100




S.t.1
e. 1/200



S.t.4
e. 1/100

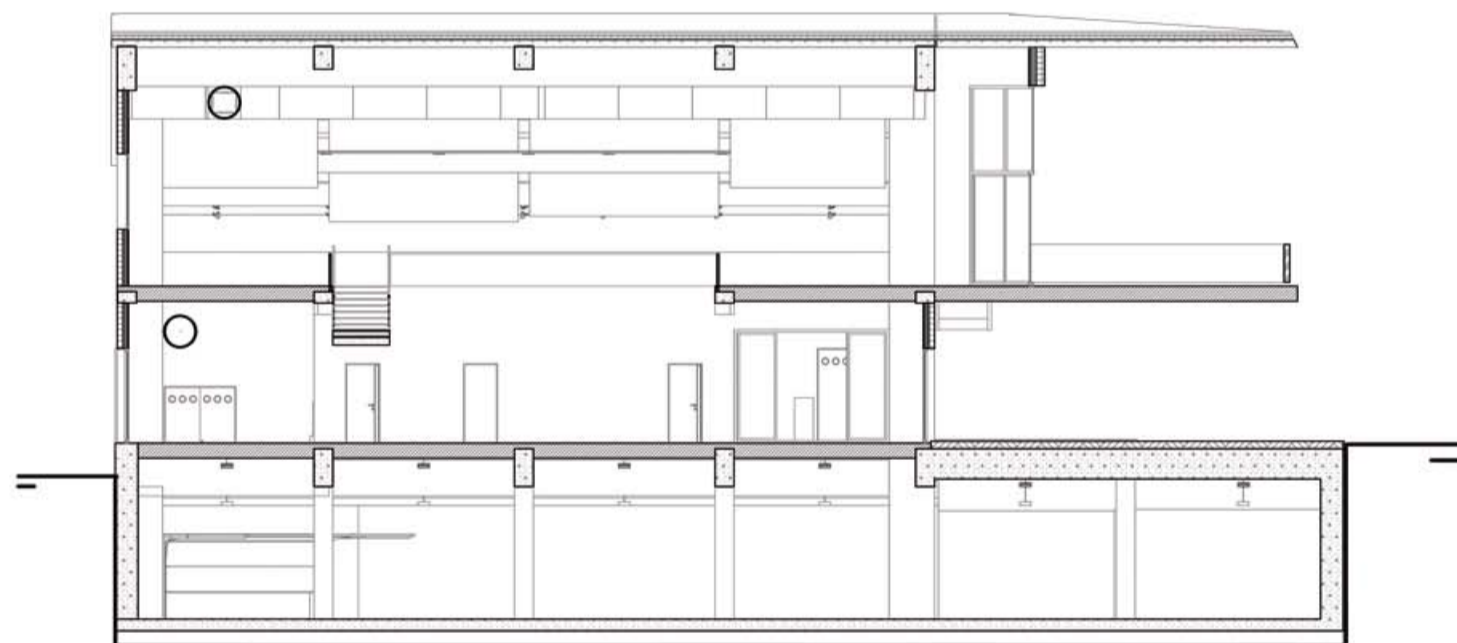

S.t.2
e. 1/200

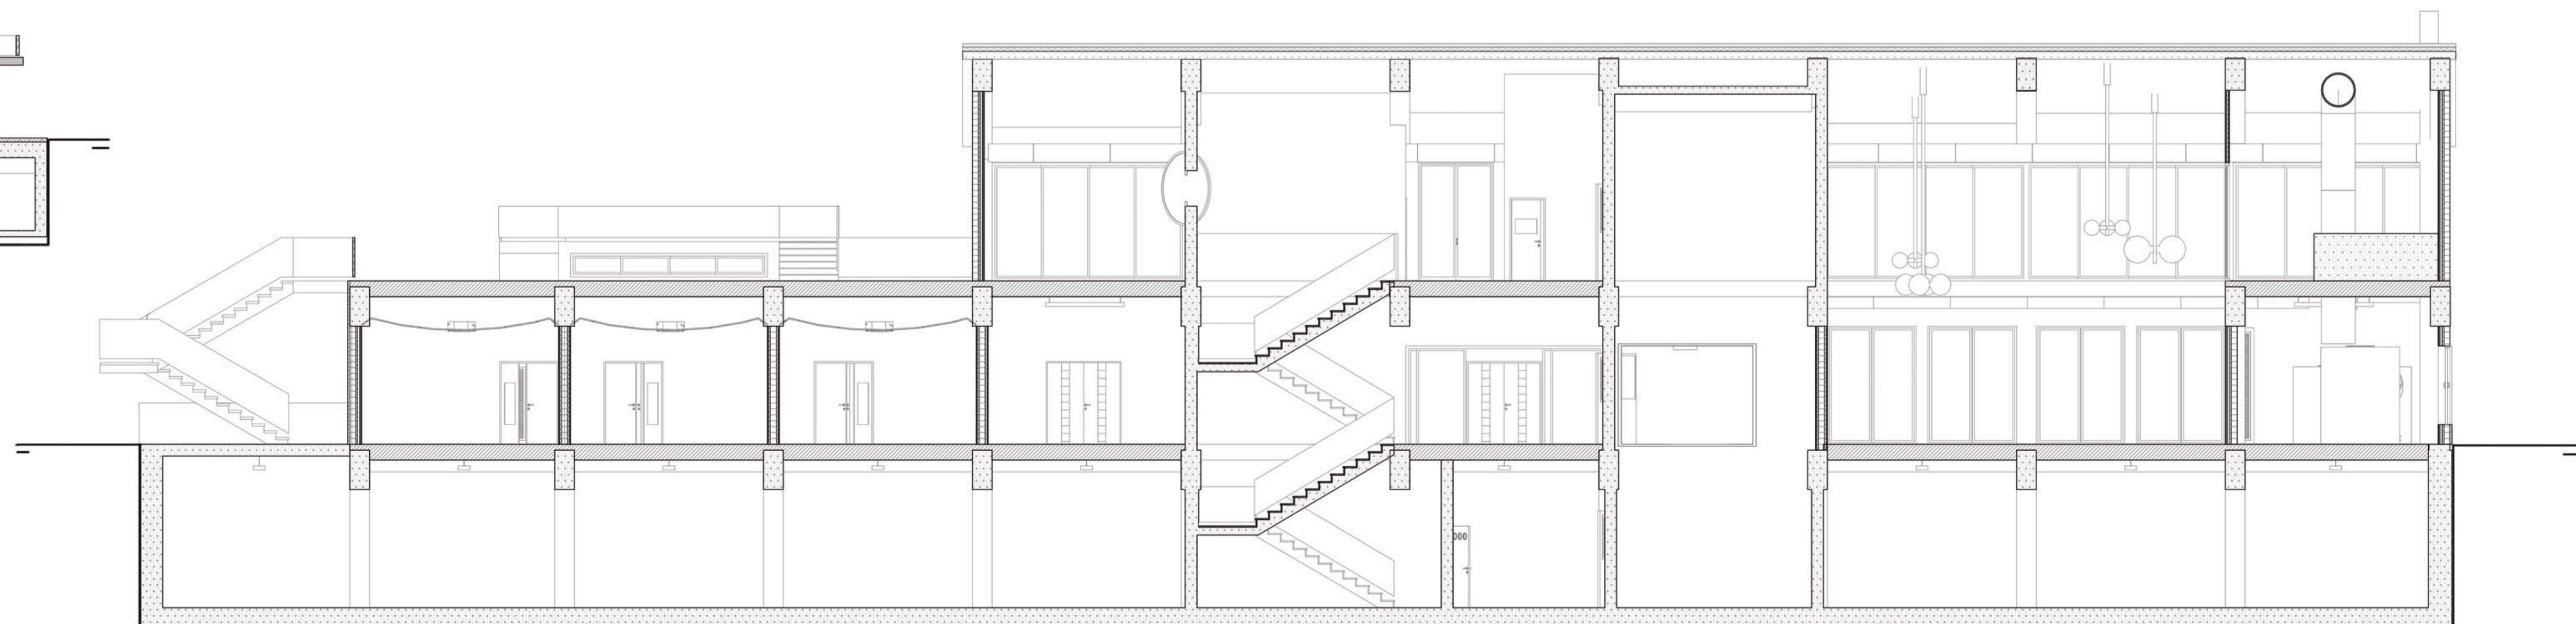

S.t.5
e. 1/100