




PLANTA PRIMERA

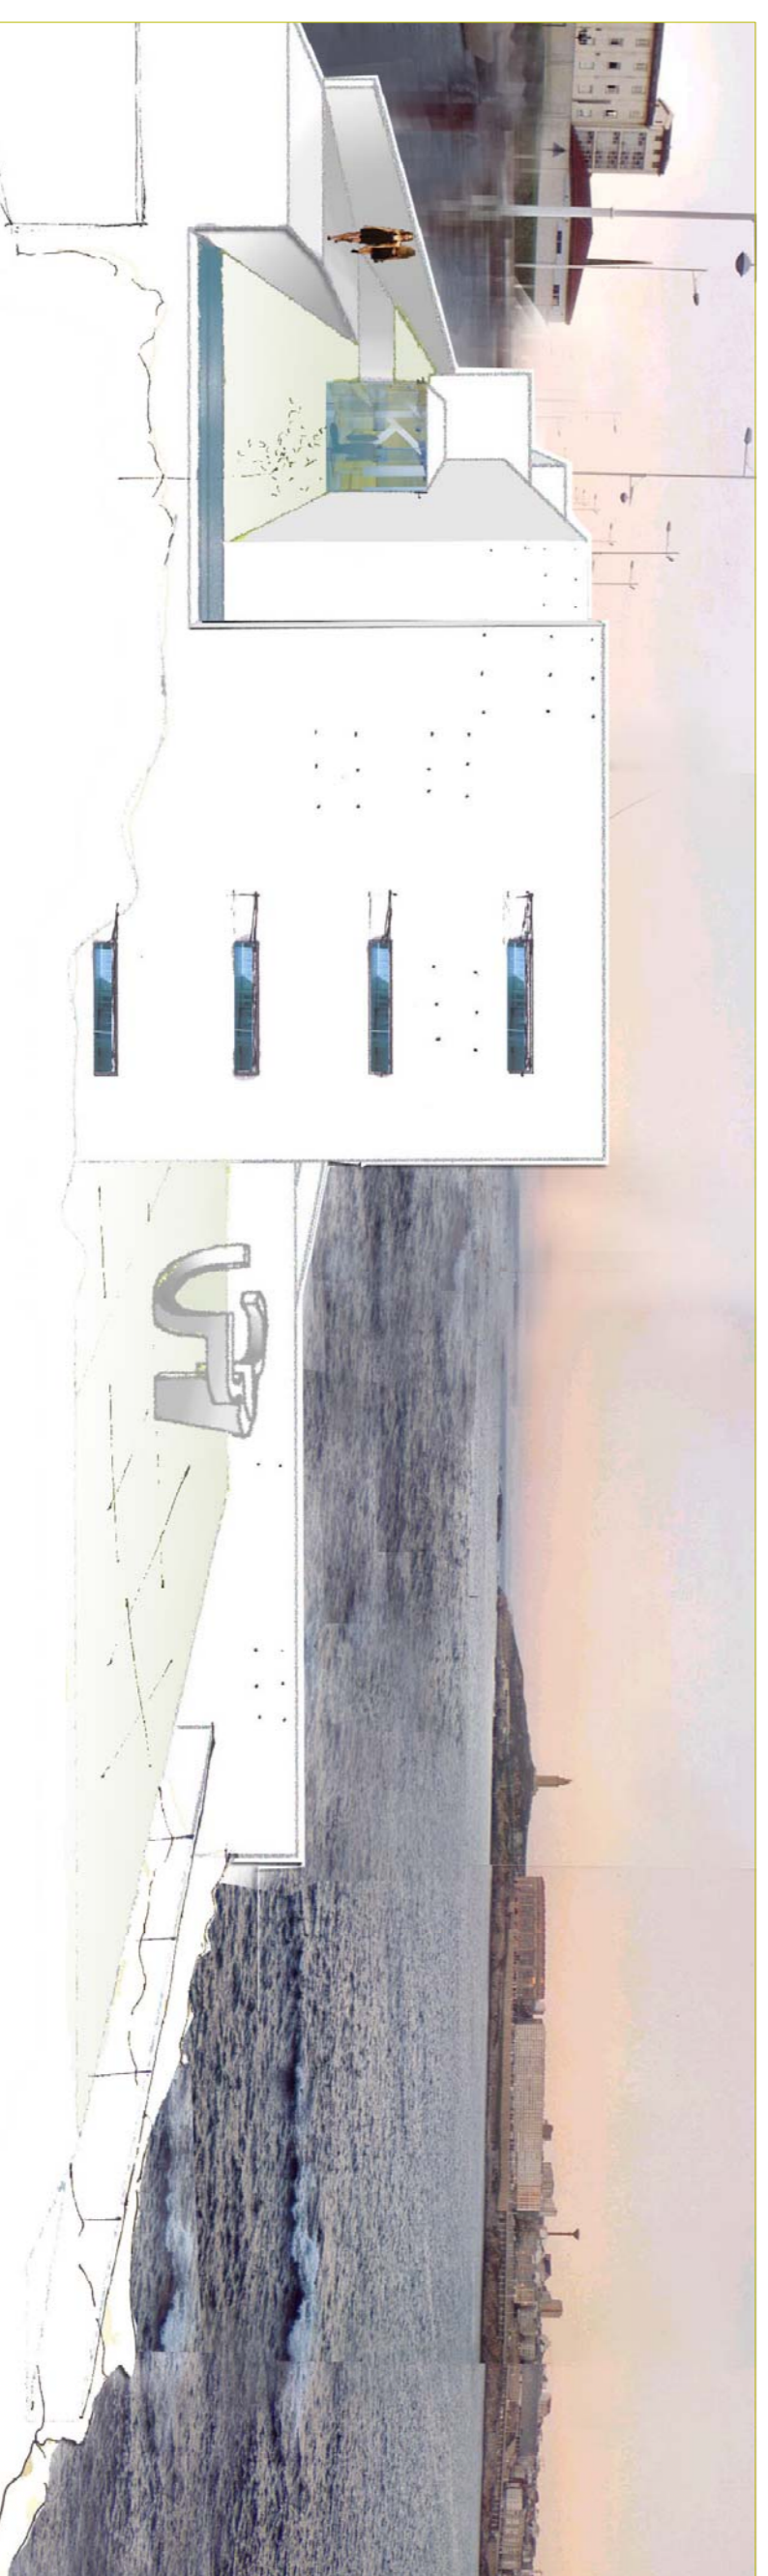

VISTA FAÇANA LATERAL MUSEU

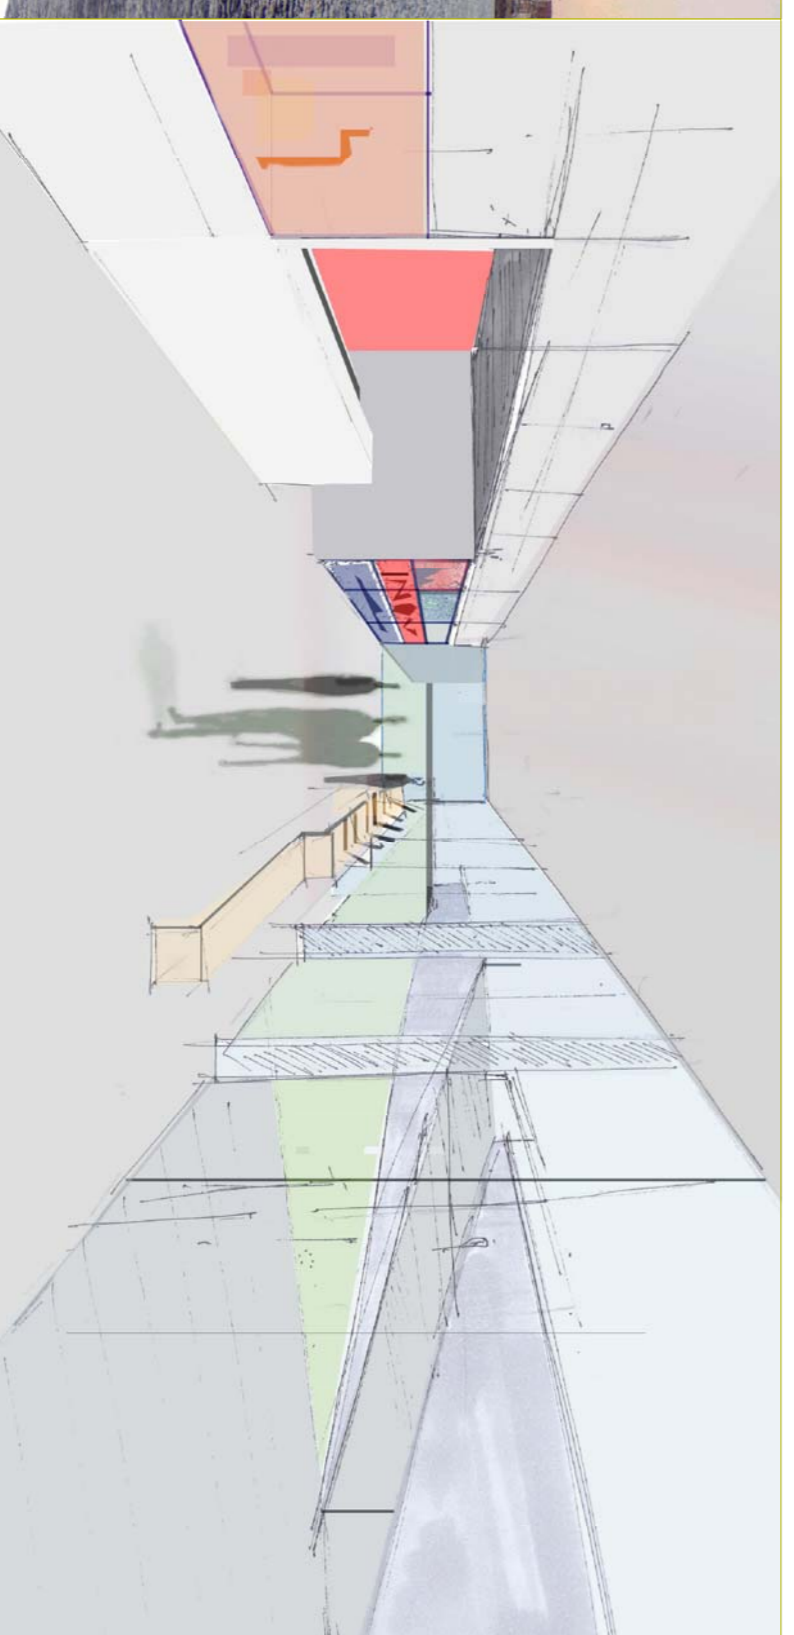

VISTA HALL PLANTA BAIXA

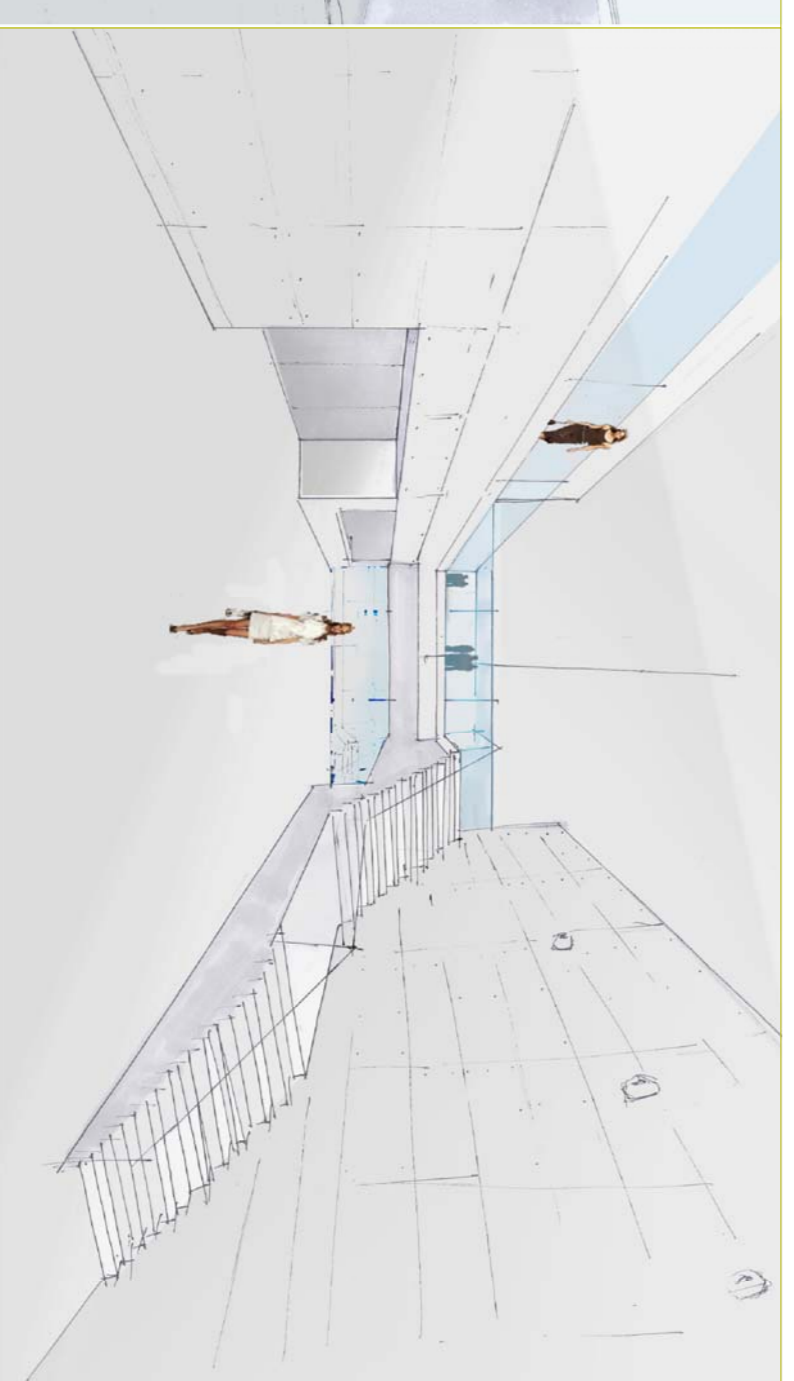

VISTA FOYER SEMISOTERRANI