




P+12 +49.50
P+11 +45.65
P+10 +42.65
P+09 +39.65
P+08 +36.65
P+07 +32.15
P+06 +28.55
P+05 +24.95
P+04 +21.35
P+03 +17.45
P+02 +12.65
P+01 +9.85
P 00 +7.10
P-01 +4.30
P-02 +1.70
+0.00

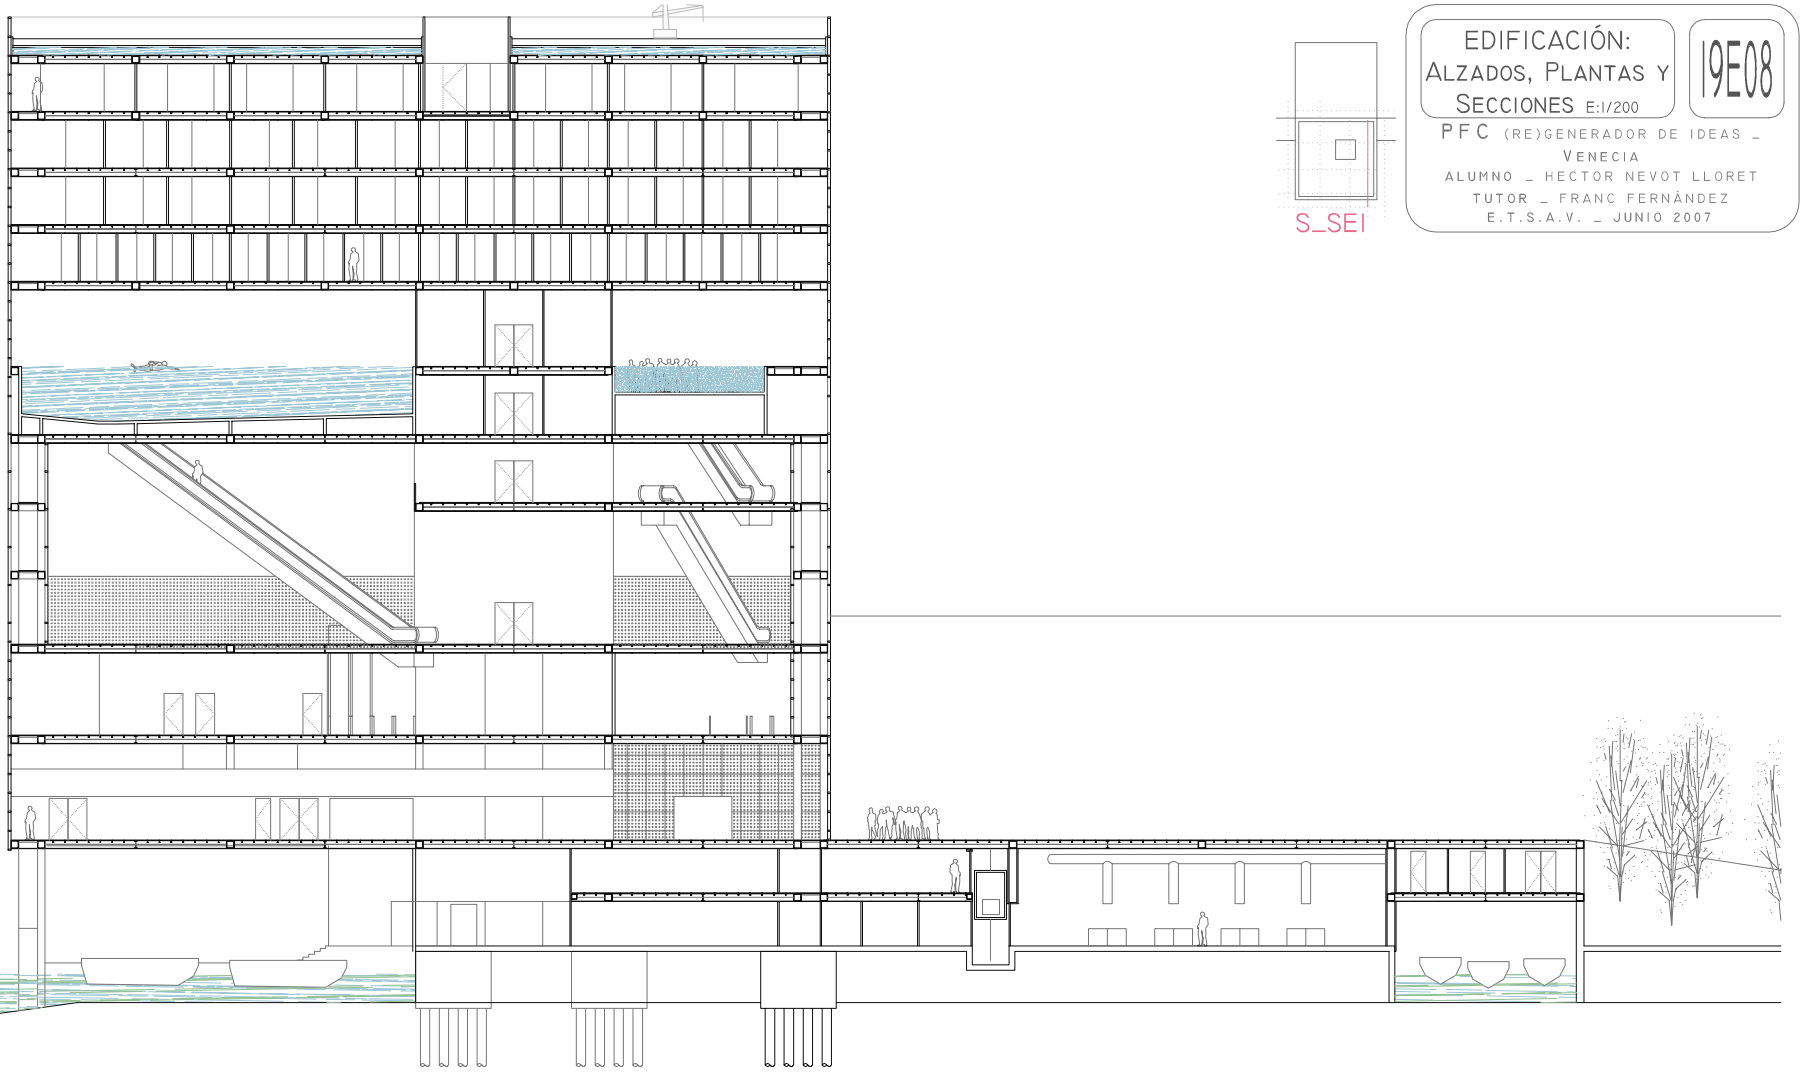

EDIFICACIÓN:
ALZADOS, PLANTAS Y SECCIONES E:1/200
19E08
PFC (RE)GENERADOR DE IDEAS -
VENECIA
ALUMNO - HECTOR NEVOT LLORET
TUTOR - FRANC FERNÁNDEZ
E.T.S.A.V. - JUNIO 2007

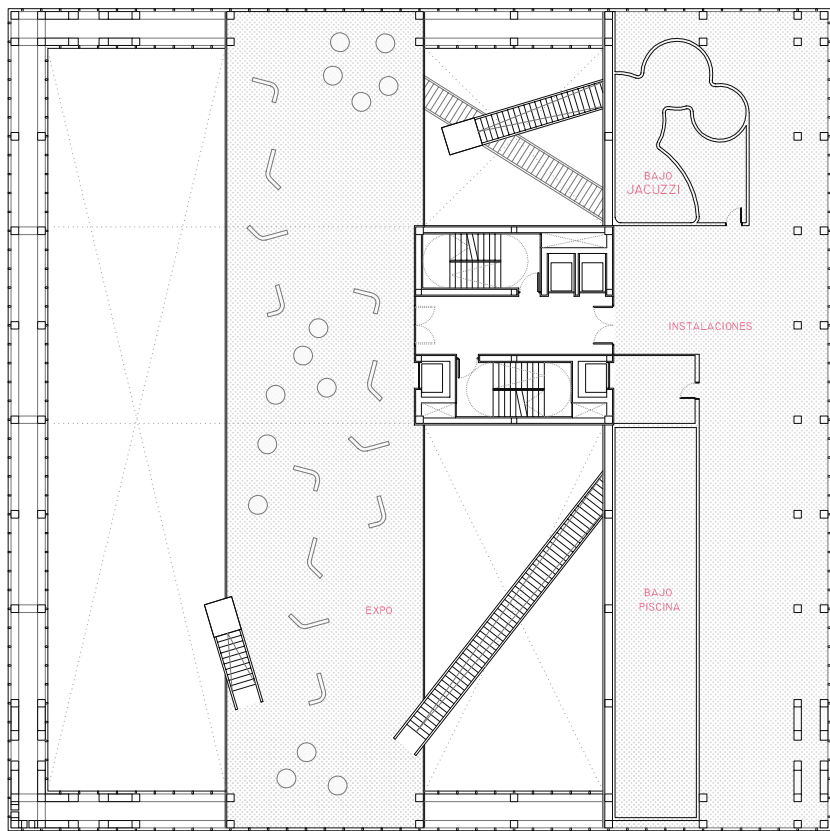

P+06 +28.55

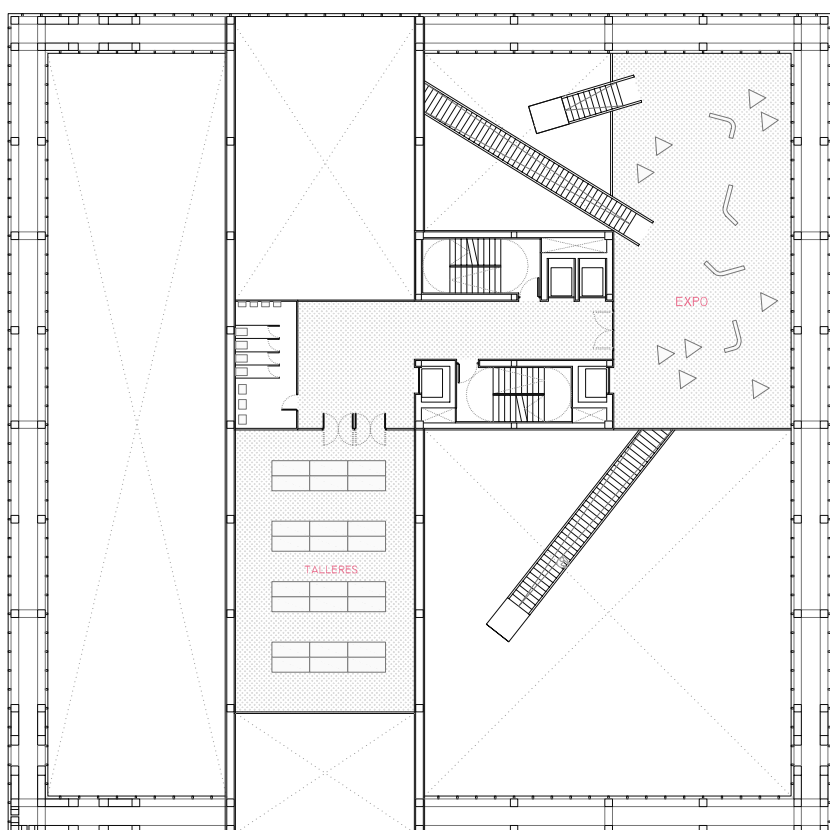

P+05 +24.95

