
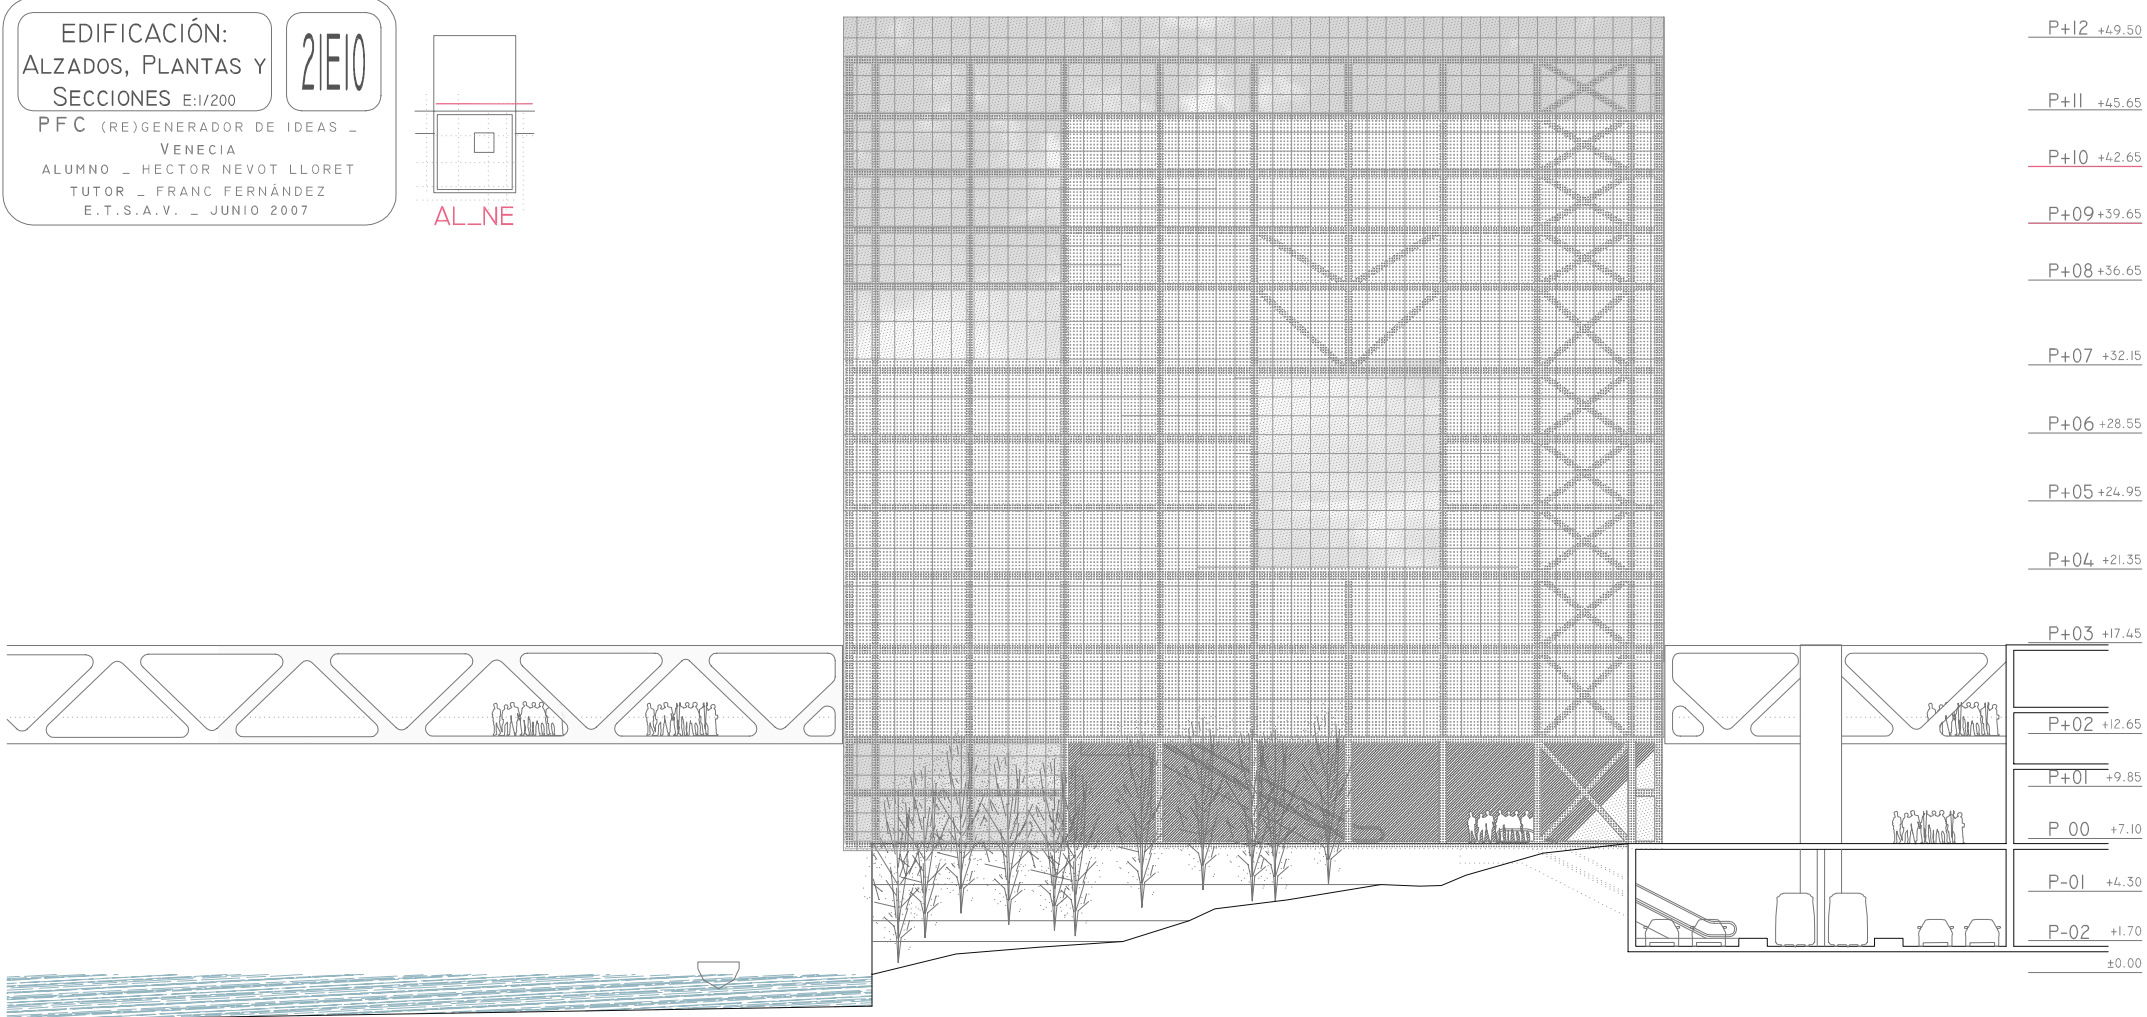


EDIFICACIÓN:
ALZADOS, PLANTAS Y
SECCIONES E:1/200

PFC (RE)GENERADOR DE IDEAS -
VENEZIA

ALUMNO - HECTOR NEVOT LLORET
TUTOR - FRANC FERNÁNDEZ
E.T.S.A.V. - JUNIO 2007


2E10

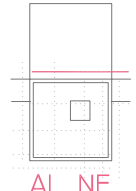

- P+12 +49.50
- P+11 +45.65
- P+10 +42.65
- P+09 +39.65
- P+08 +36.65
- P+07 +32.15
- P+06 +28.55
- P+05 +24.95
- P+04 +21.35
- P+03 +17.45
- P+02 +12.65
- P+01 +9.85
- P 00 +7.10
- P-01 +4.30
- P-02 +1.70
- ±0.00



P+10 +42.65

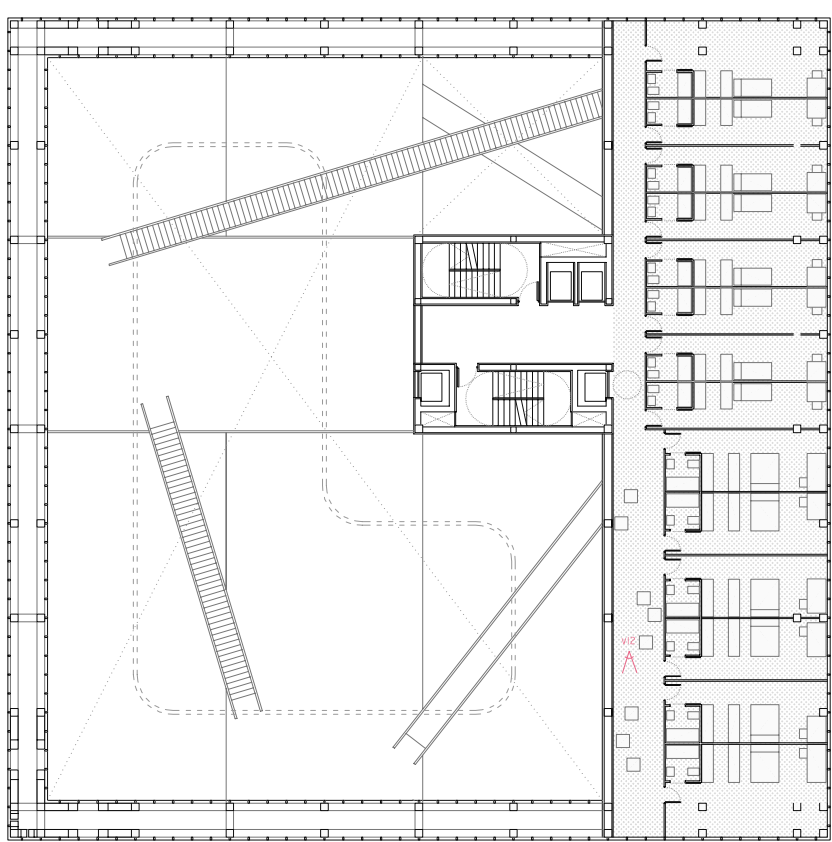

P+09 +39.65