





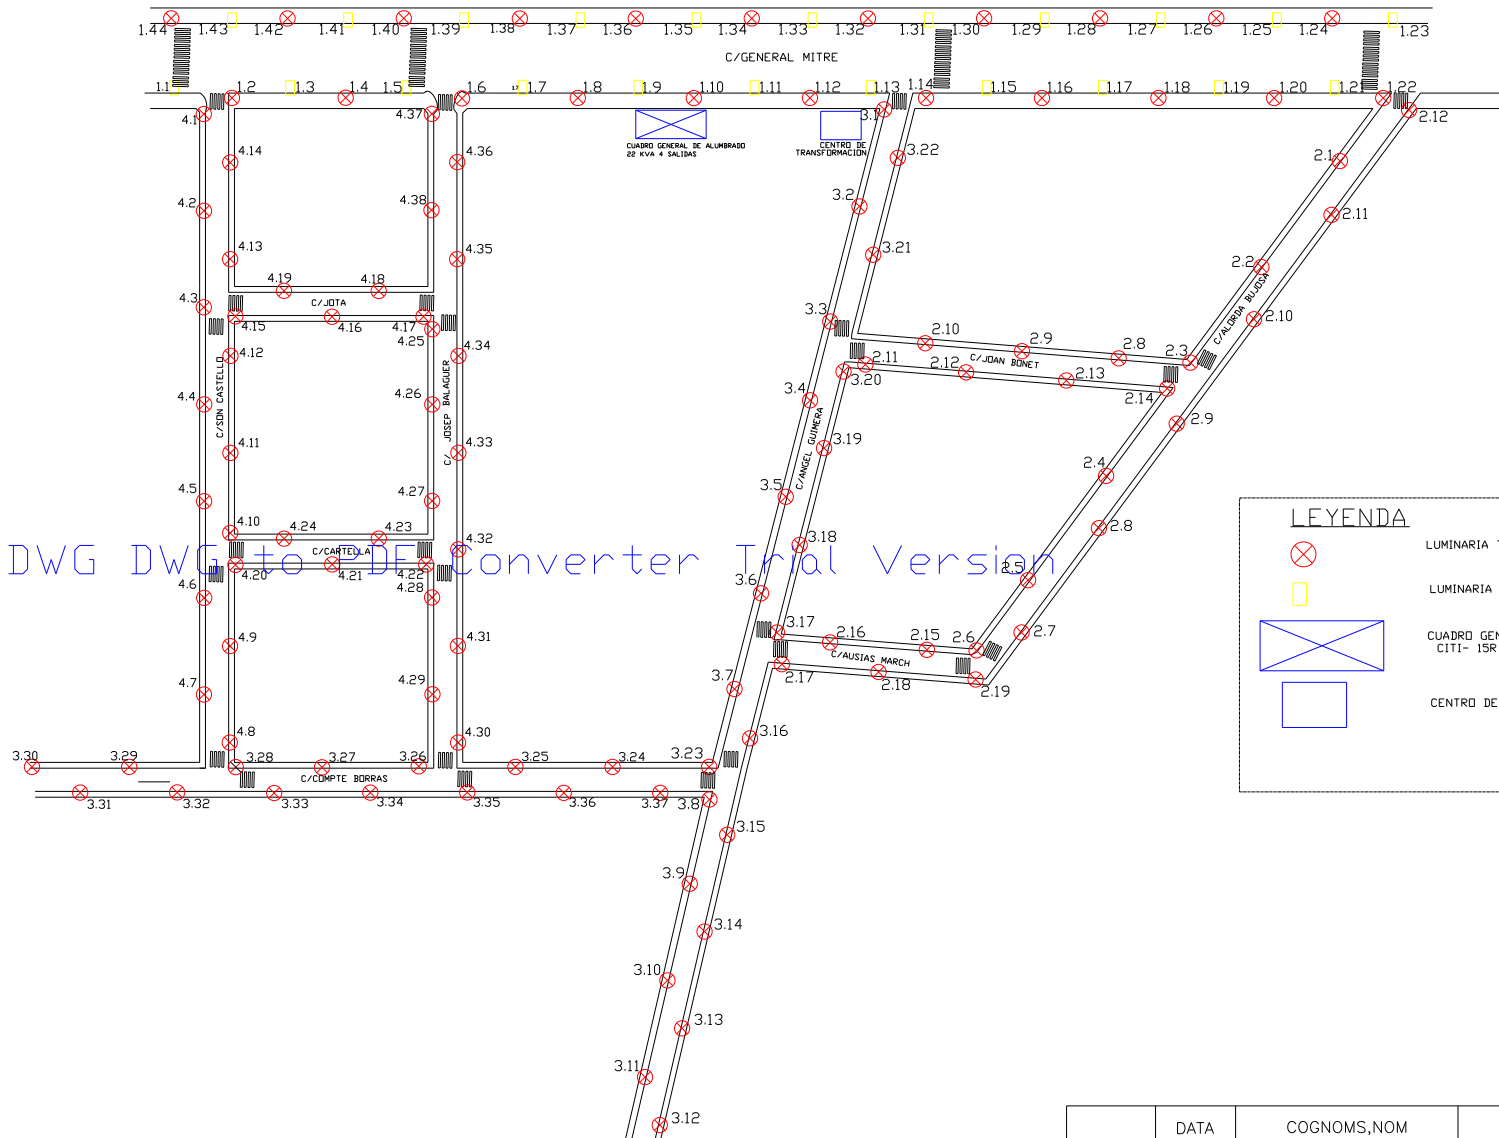
AutoDWG DWG to PDF Converter Trial Version

LEYENDA

-  LUMINARIA TIPO GLOBO BR9 IEP VSAP 70W
-  LUMINARIA TIPO VIAL AP1 MX VSAP 150W
-  CUADRO GENERAL DE ALUMBRADO ARELSA CITI- 15R PM 22 KVA 4 SALIDAS
-  CENTRO DE TRANSFORMACION



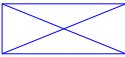

Note: Note: Please buy the software, enter the license code, the note and watermark will be removed.

	DATA	COGNOMS,NOM	E.U.P.S
DIBUIXAT	25/06/07	BOLÓSGARCÍA,YOLANDA	
COMPROV.			VILANOVA I LA GELTRU
ID.S.NORM.			
ESCALA	DISTRIBUCION LUMINARIAS		1
1:100			EX. Nro.:
			CURS: PFC



AutoDWG DWG to PDF Converter Trial Version

LEYENDA

-  LUMINARIA TIPO GLOBO BR9 IEP VSAP 70W
-  LUMINARIA TIPO VIAL API MX VSAP 150W
-  CUADRO GENERAL DE ALUMBRADO ARELSA CITI- 15R PM 22 KVA 4 SALIDAS
-  CENTRO DE TRANSFORMACION

	DATA	COGNOMS,NOM	E.U.P.S
DIBUIXAT	25/06/07	BOLÓSGARCÍA,YOLANDA	
COMPROV.			VILANOVA I LA GELTRU
D.S.NORM.			
ESCALA	DISTRIBUCION LUMINARIAS		1
1:100			EX. Nro.:
			CURS: PFC

Note: Note: Please buy the software, enter the license code, the note and watermark will be removed.