


LEYENDA

	LUMINARIA TIPO GLOBO 899 3EP VSAP 70W		ARQUETA REGISTRABLE 40x40 CM
	LUMINARIA TIPO VIAL 401 1W VSAP 100W		INSTALACION SUBTERRANEA LINEA 1
	CUADRO GENERAL DE ALUMBRADO AREALA CITE: 100 00 02 KVA 4 SALIDAS		INSTALACION SUBTERRANEA LINEA 2
	CENTRO DE TRANSFORMACION		INSTALACION SUBTERRANEA LINEA 3
	PIQUETA DE TOMA A TIERRA		INSTALACION SUBTERRANEA LINEA 4

Note: Note: Please buy the software, enter the license code, the note and watermark will be removed.

	DATA	COGNOMS,NOM	E.U.P.S VILANOVA I LA GELTRU
DIBUIXAT	25/06/07	BOLÓSGARCIA,YOLANDA	
COMPROV. ID.S.NORM.			
ESCALA	DISTRIBUCION LINEAS		2
1:100			
			EX. Nro.:
			CURS: PFC

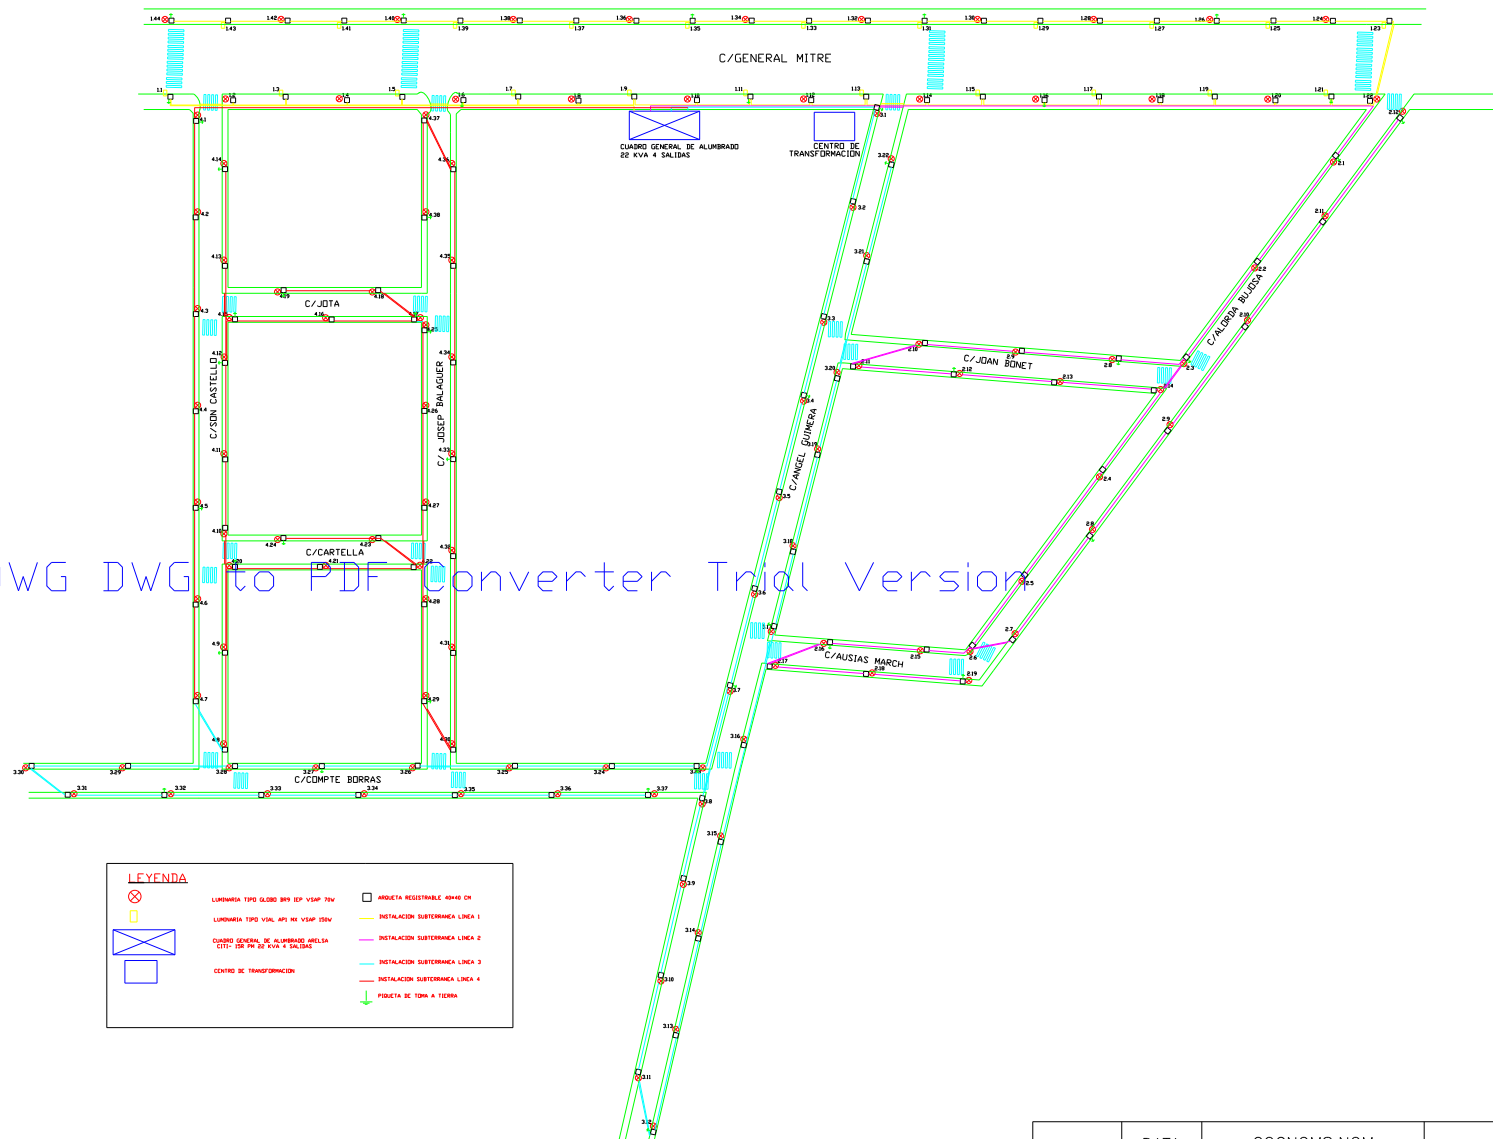

AutoDWG DWG to PDF Converter Trial Version

LEYENDA	
	LAMPARAS TIPO GLOBO 80W IEP V50P 70V
	LAMPARAS TIPO VISA 40W IEP V50P 70V
	CUADRO GENERAL DE ALUMBRADO ANECLA TIPO 100 W DE VIVA A SALIDAS
	CENTRO DE TRANSFORMACION
	ARRETA REGISTRABLE 40x40 CH
	INSTALACION SUBTERRANEA LINEA 1
	INSTALACION SUBTERRANEA LINEA 2
	INSTALACION SUBTERRANEA LINEA 3
	INSTALACION SUBTERRANEA LINEA 4
	PIRATA DE TORN A TIERRA

	DATA	COGNOMS,NOM	E.U.P.S
DIBUIXAT	25/06/07	BOLÓSGARCIA,YOLANDA	VILANOVA I LA GELTRU
COMPROV.			
ID.S.NORM.			
ESCALA	1:100		DISTRIBUCION LINEAS
			2
			EX. Nro.:
			CURS: PFC

Note: Note: Please buy the software, enter the license code, the note and watermark will be removed.