




PLANTA SOTERRANI, E: 1/500

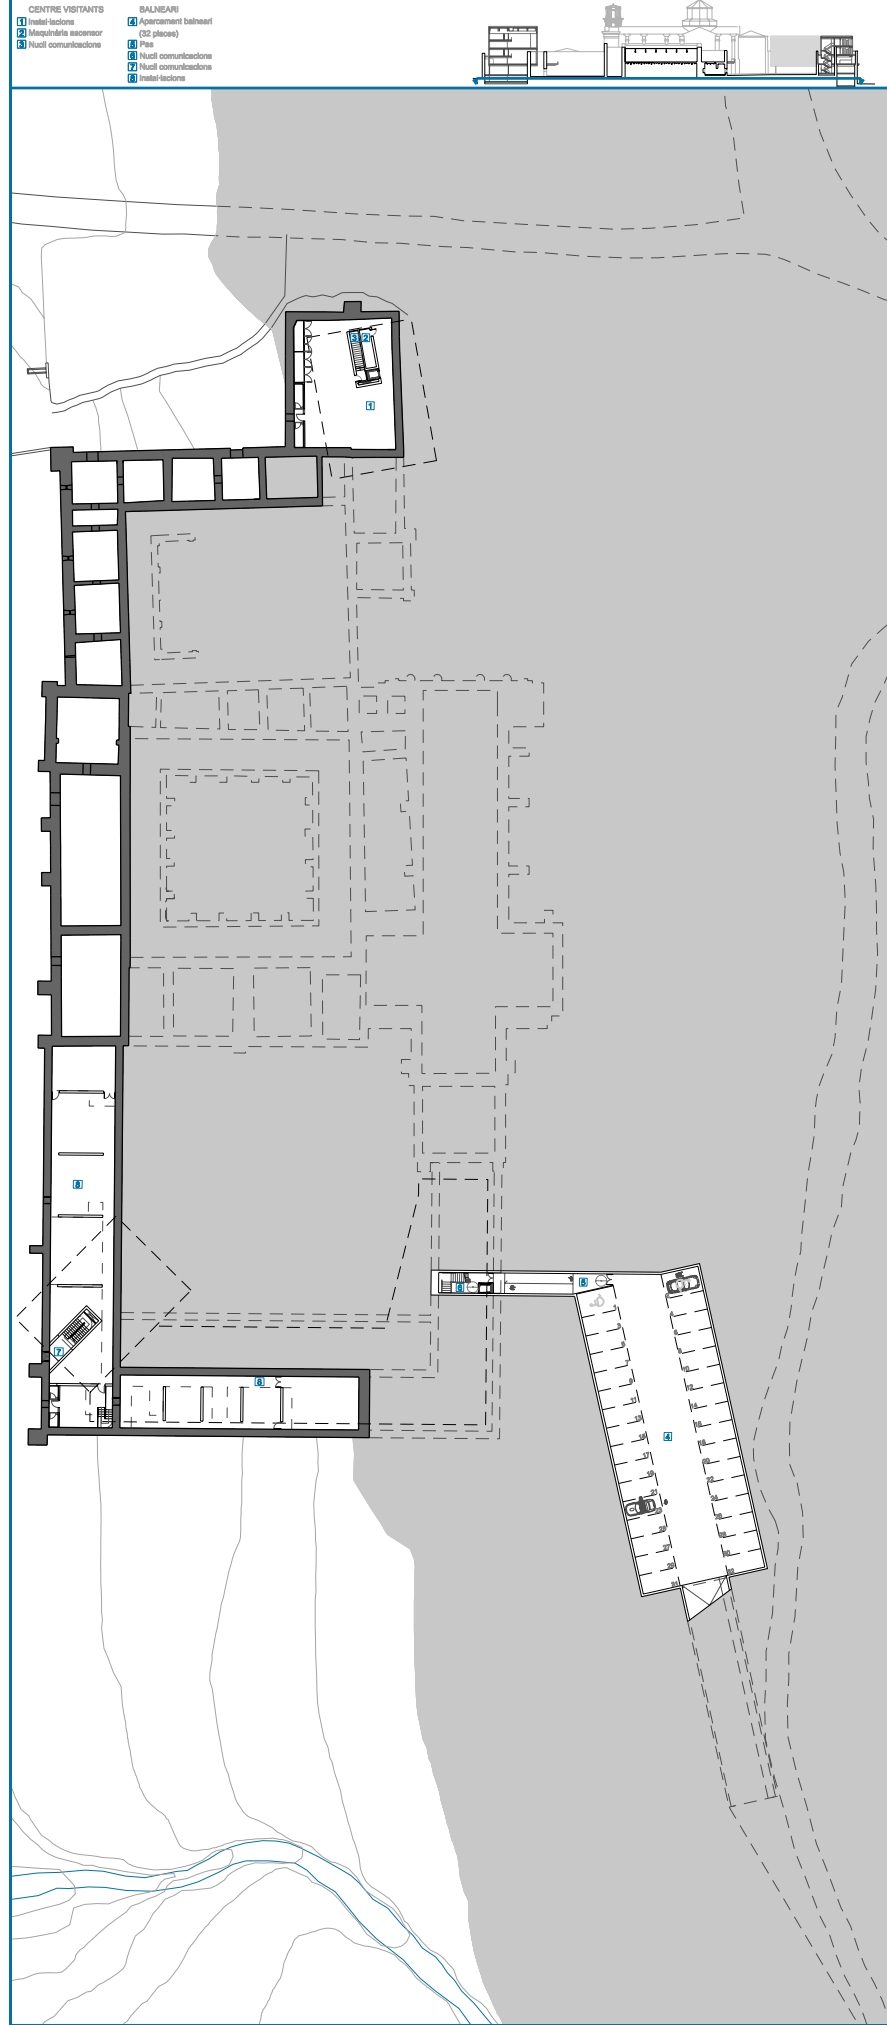

PLANTA BAIXA, E: 1/100

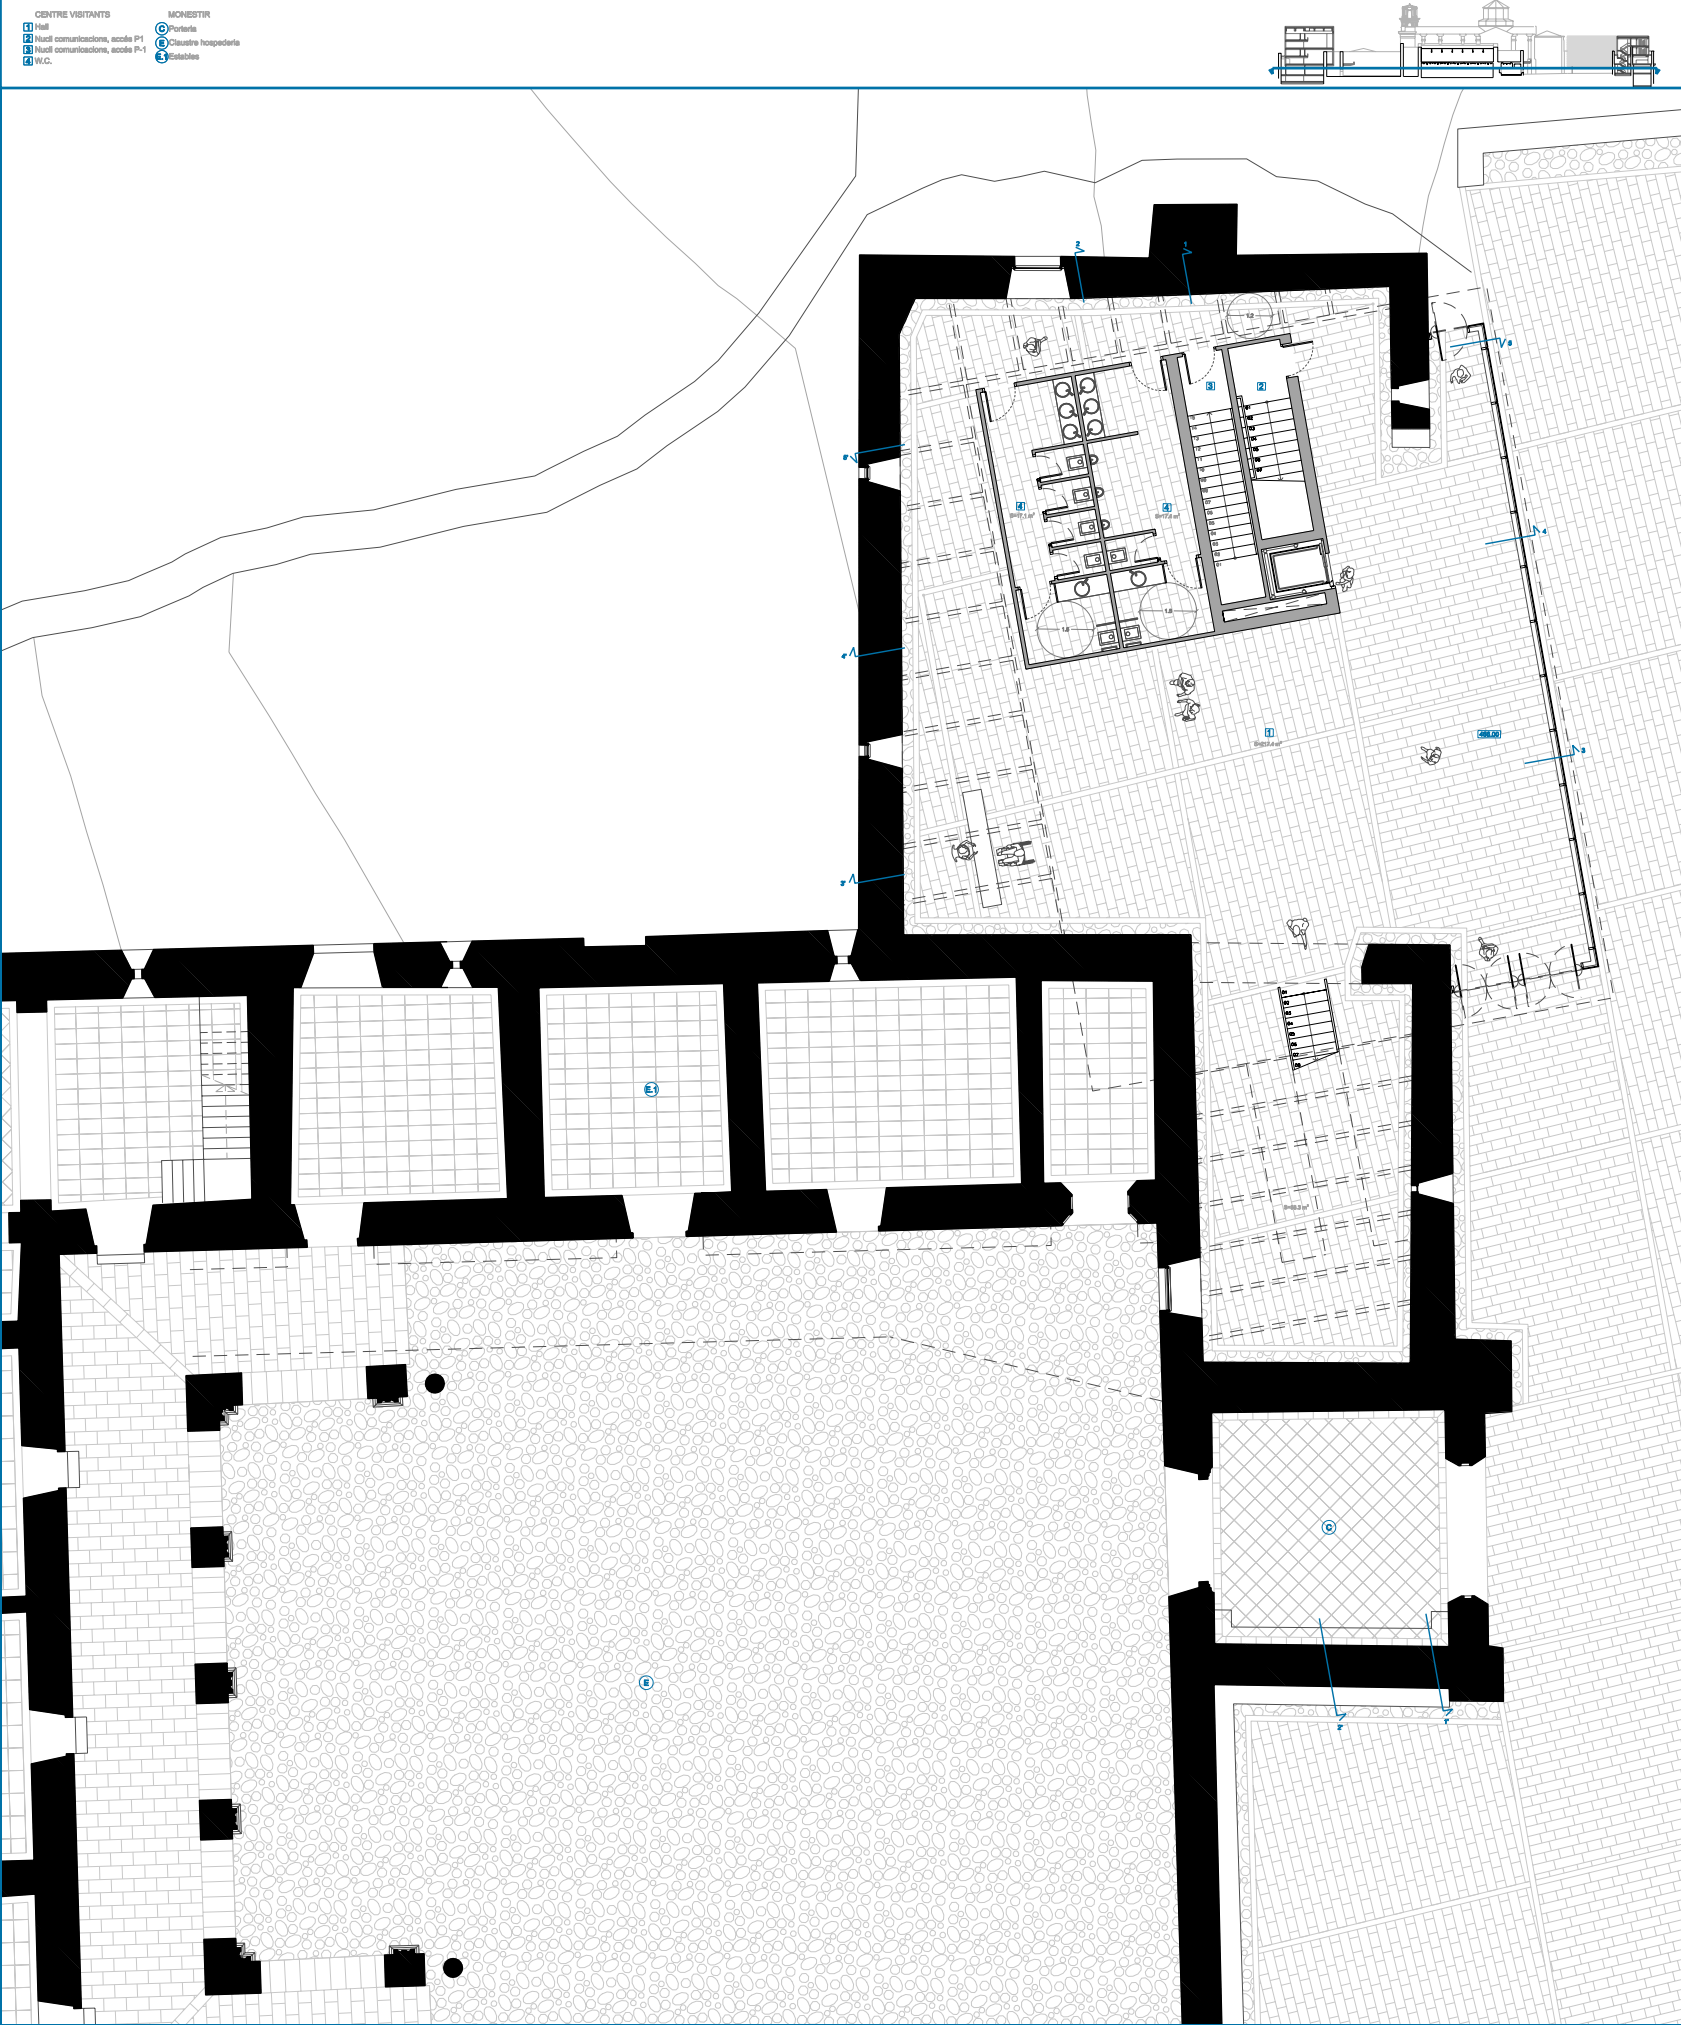

PB ESTAT ACTUAL, E: 1/1000

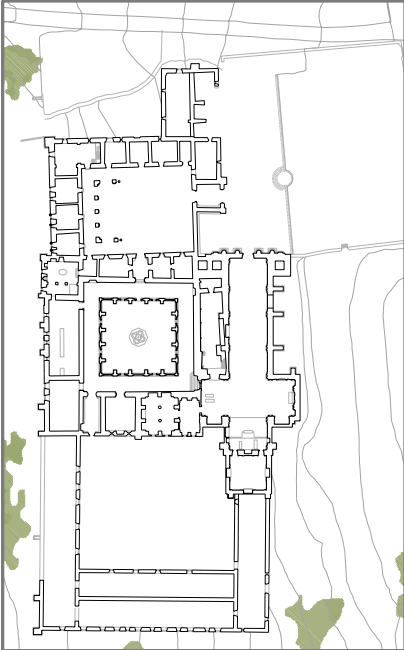

PB ENDERROCAT, E: 1/1000

