

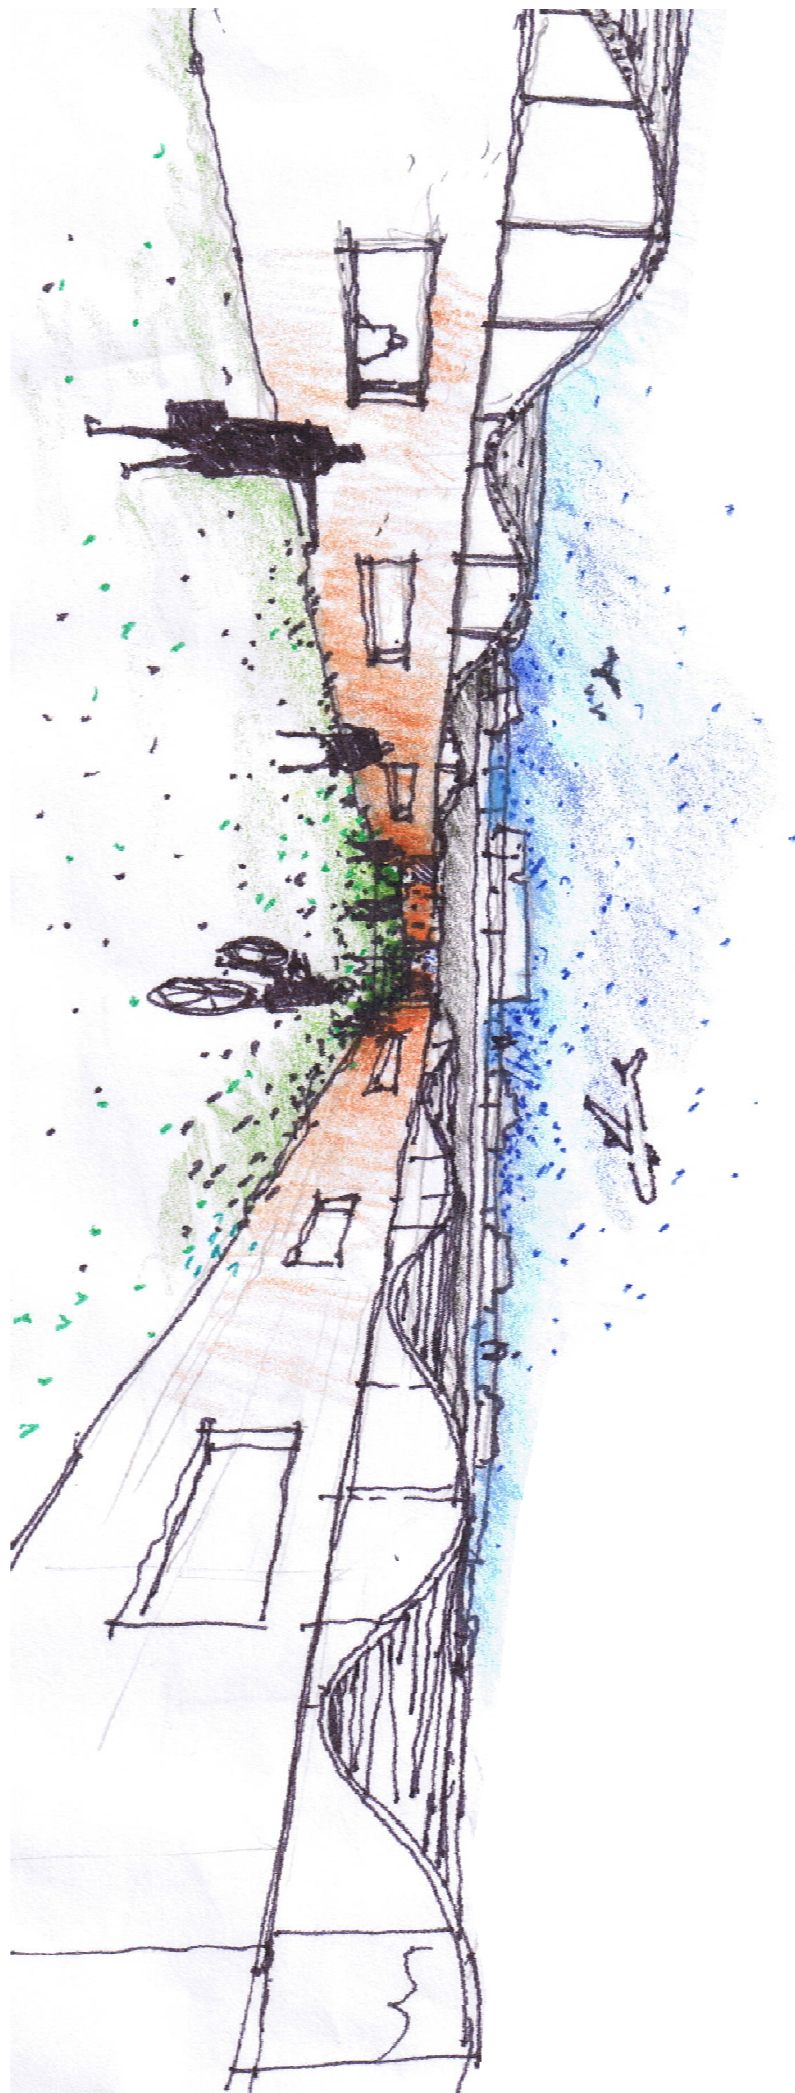



SECCIO TRANSVERSAL A-A'

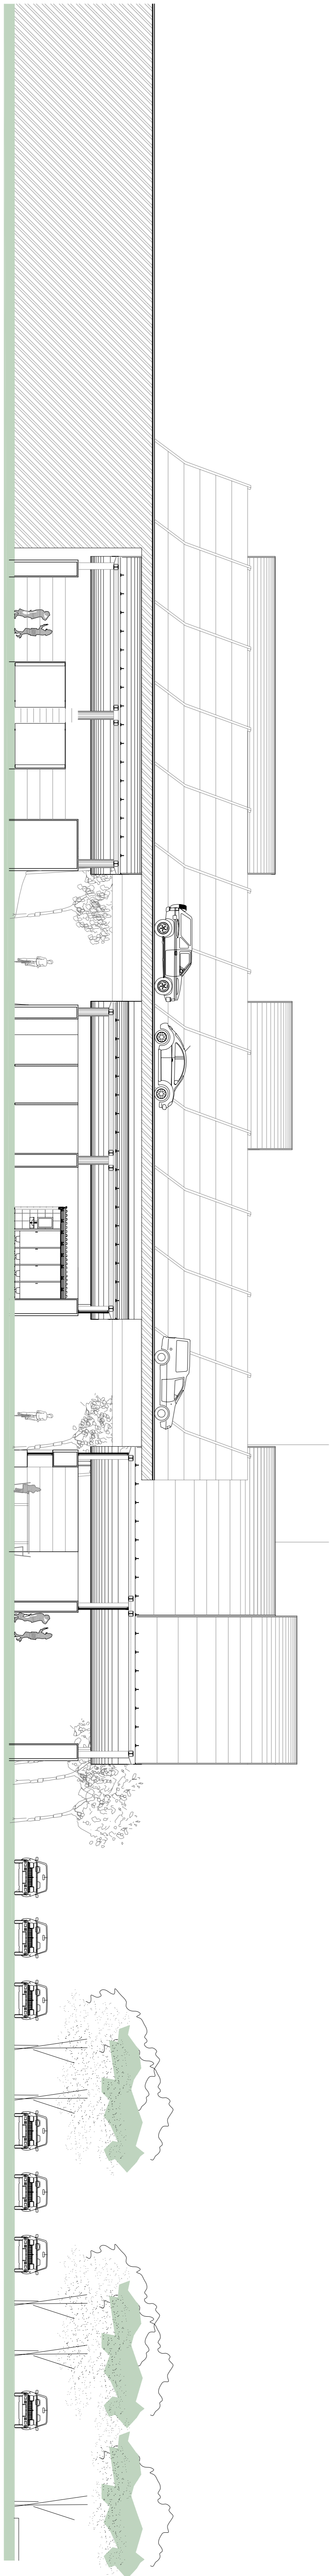

SECCIO TRANSVERSAL B-B'

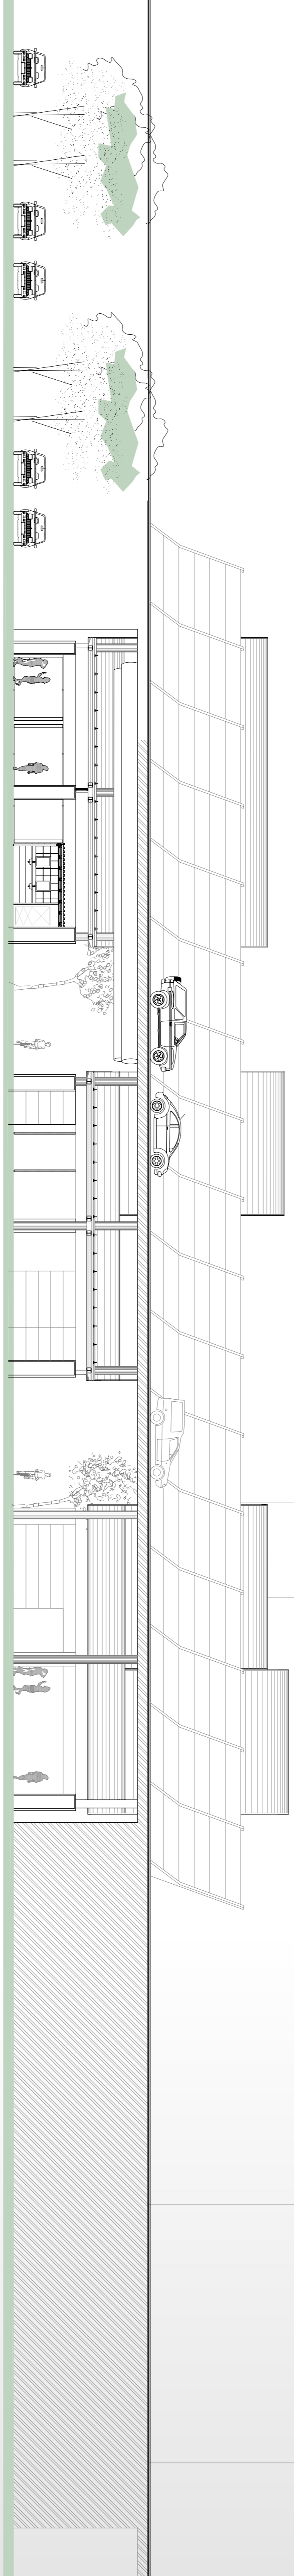

SECCIO TRANSVERSAL C-C'

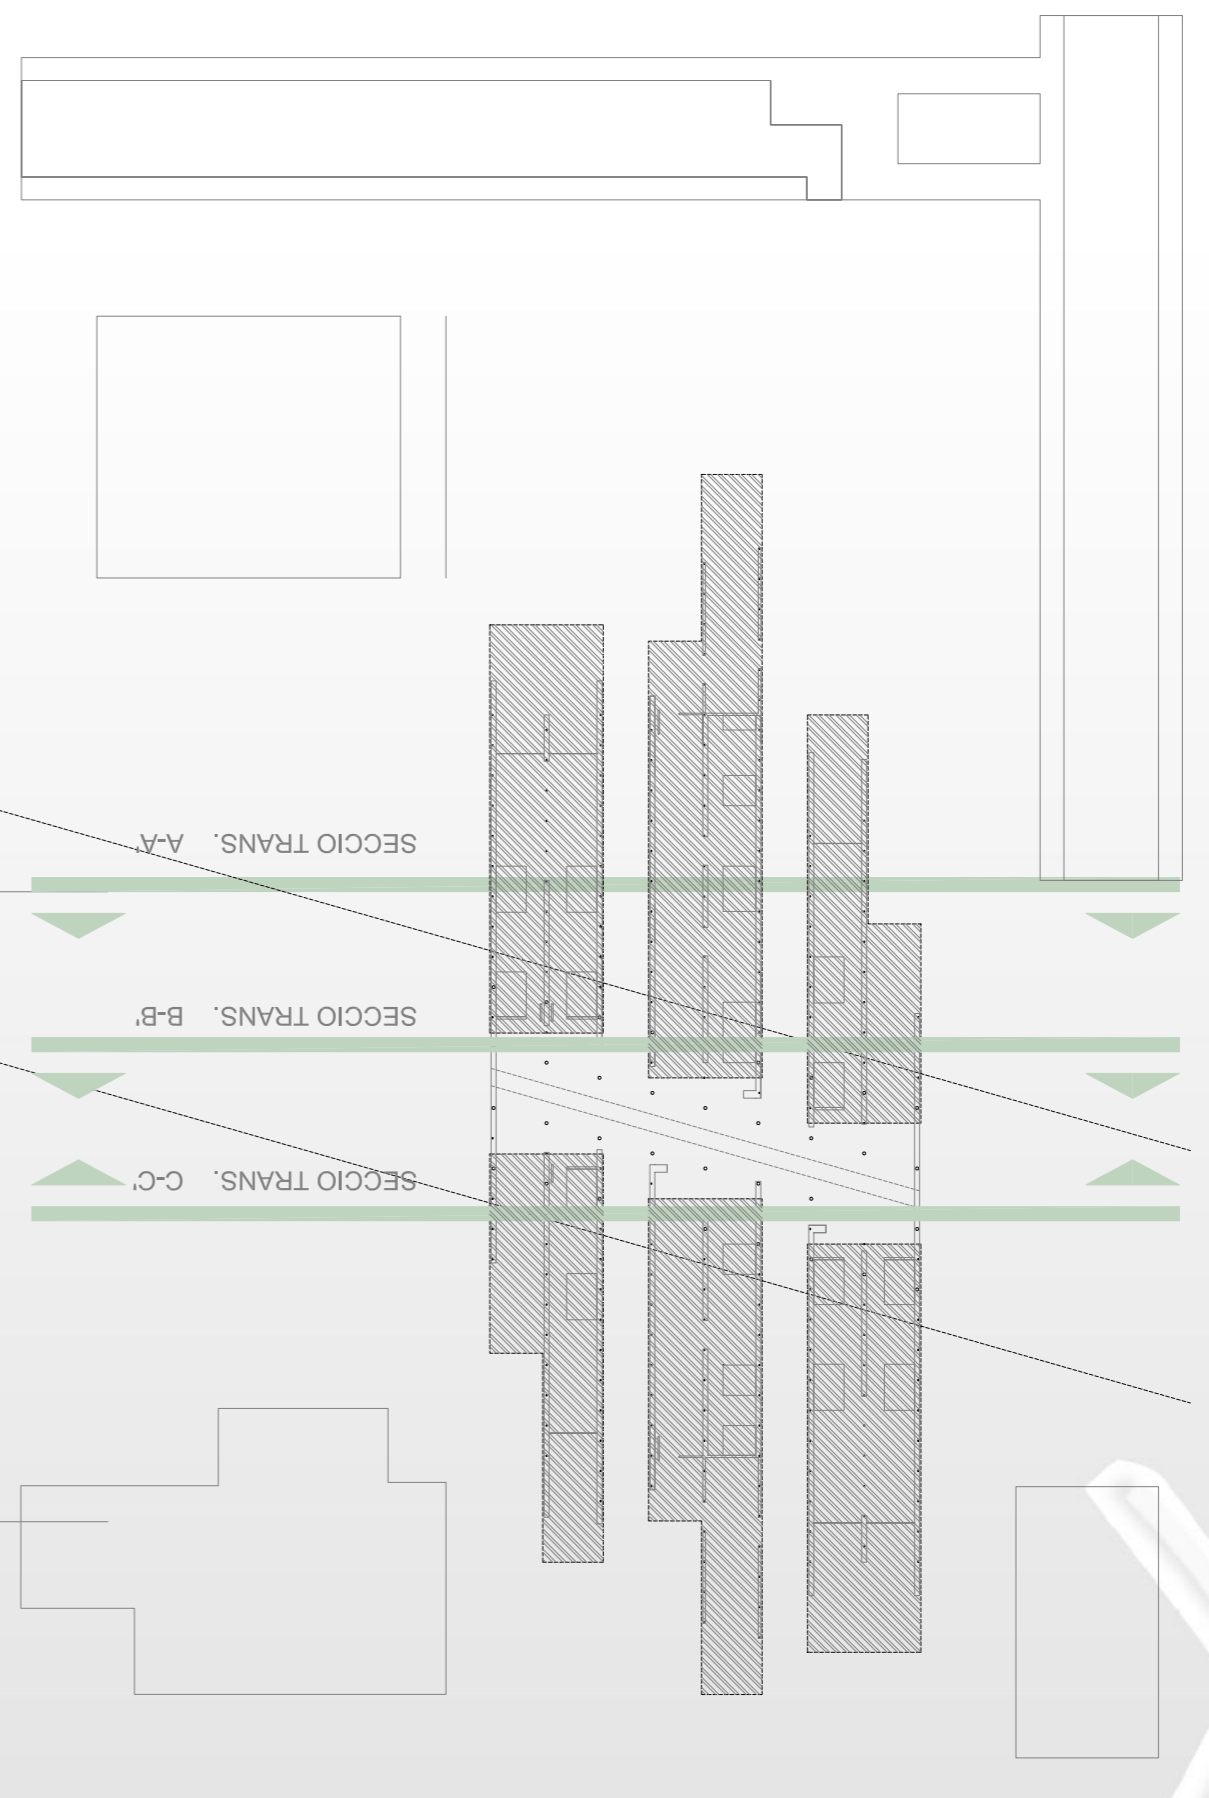

E. 1/150



PROJECTE

Seccions transversals

projecte final de carrera octubre 2006 T4 sabbat casanelles navés baquero marta gutiart farreiros

10

LINKS CONNEXIONS transformant barreres