


SECCIO LONGITUDINAL D-D





SECCIO LONGITUDINAL C-C

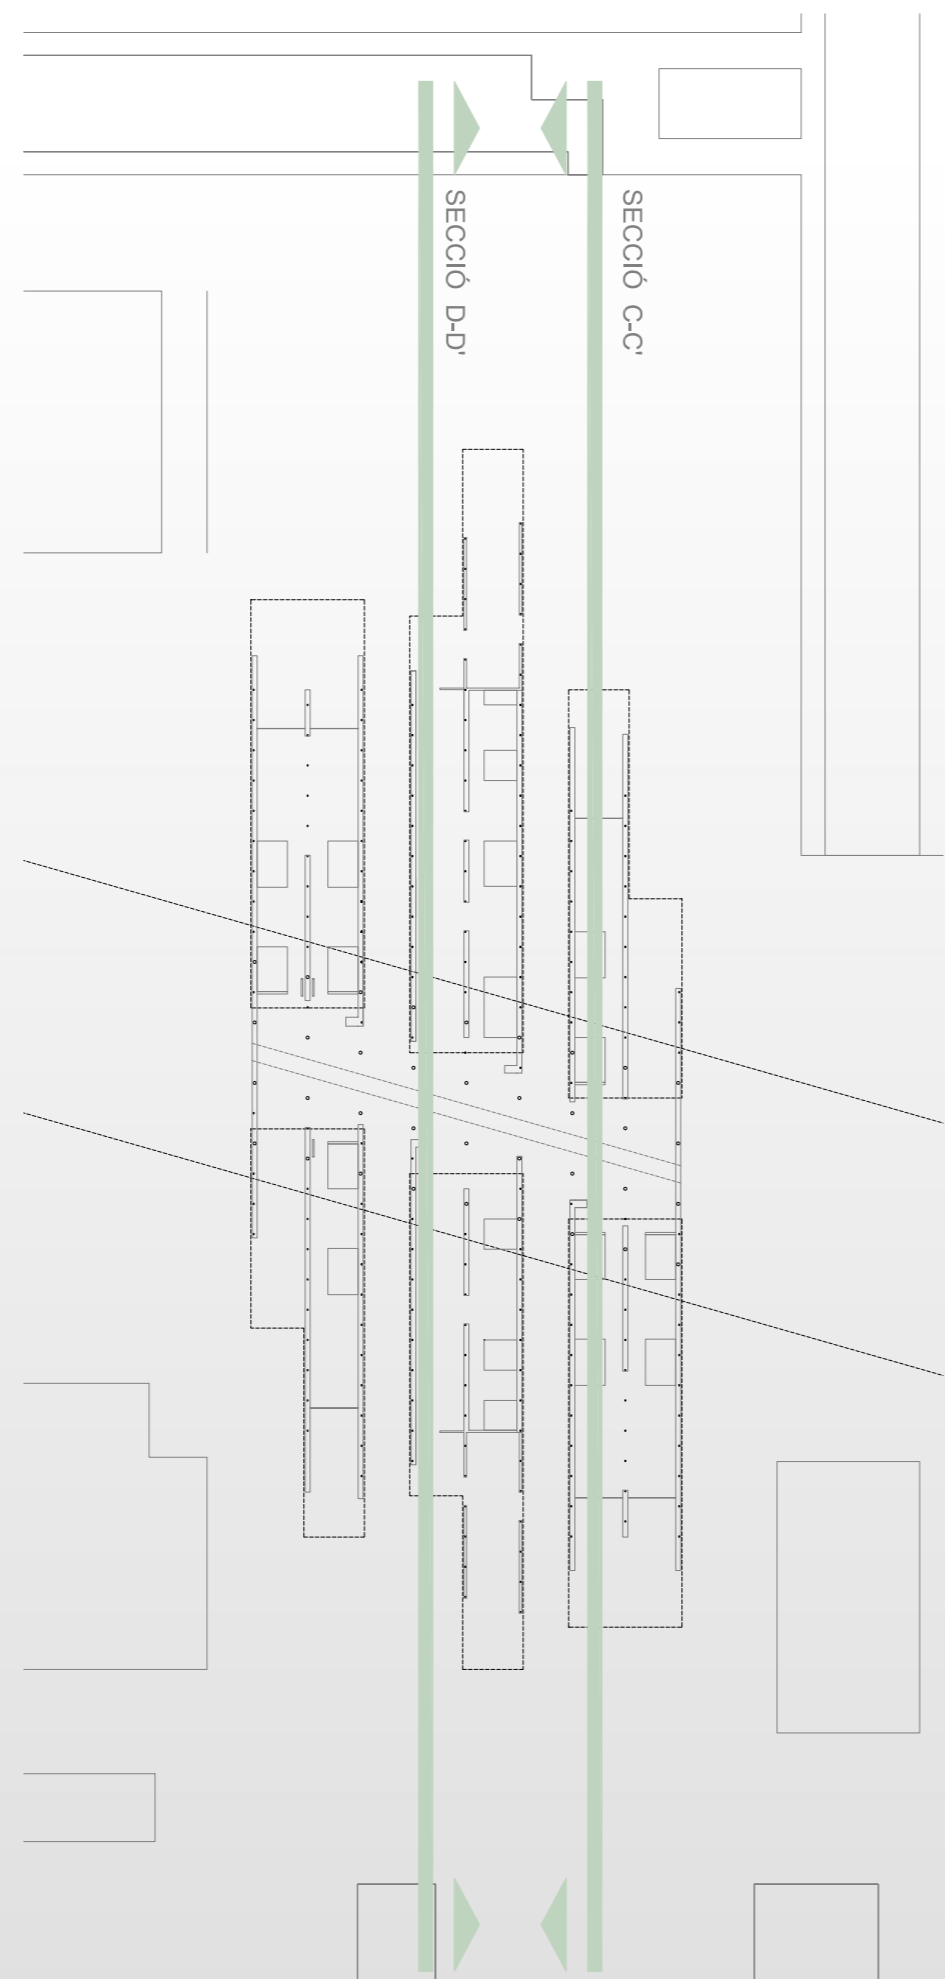

SECCIO C-C

SECCIO D-D

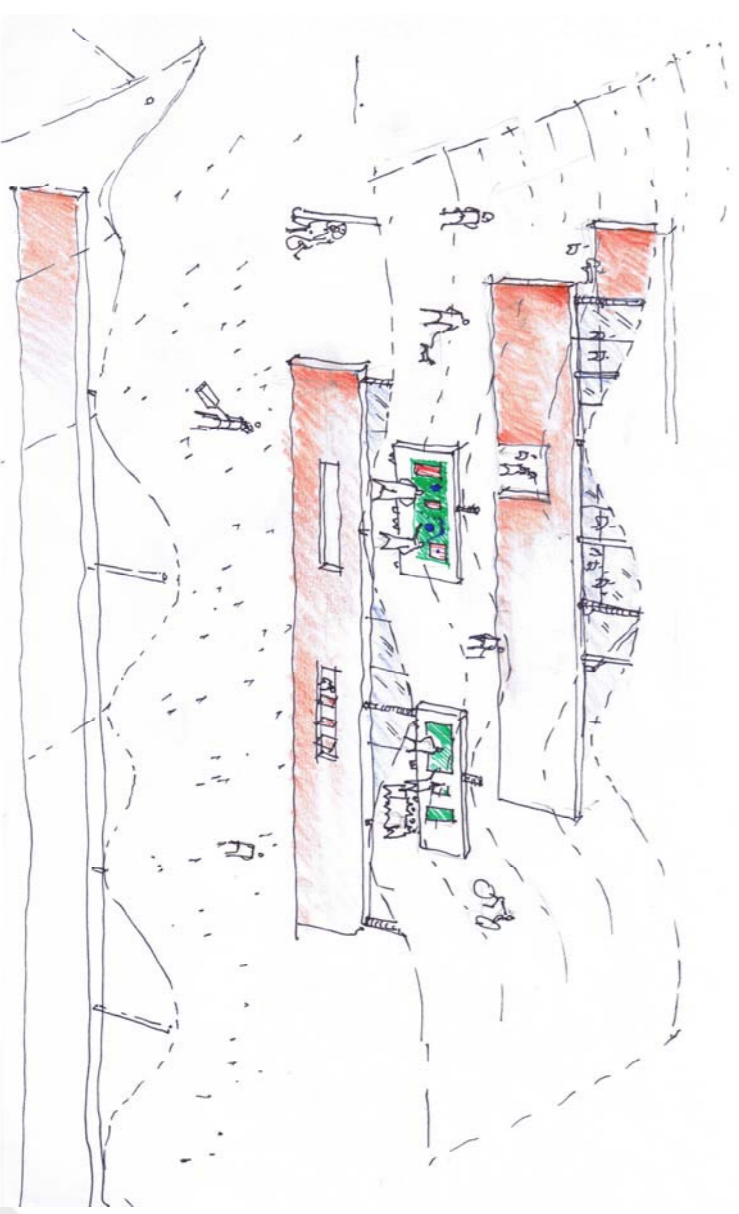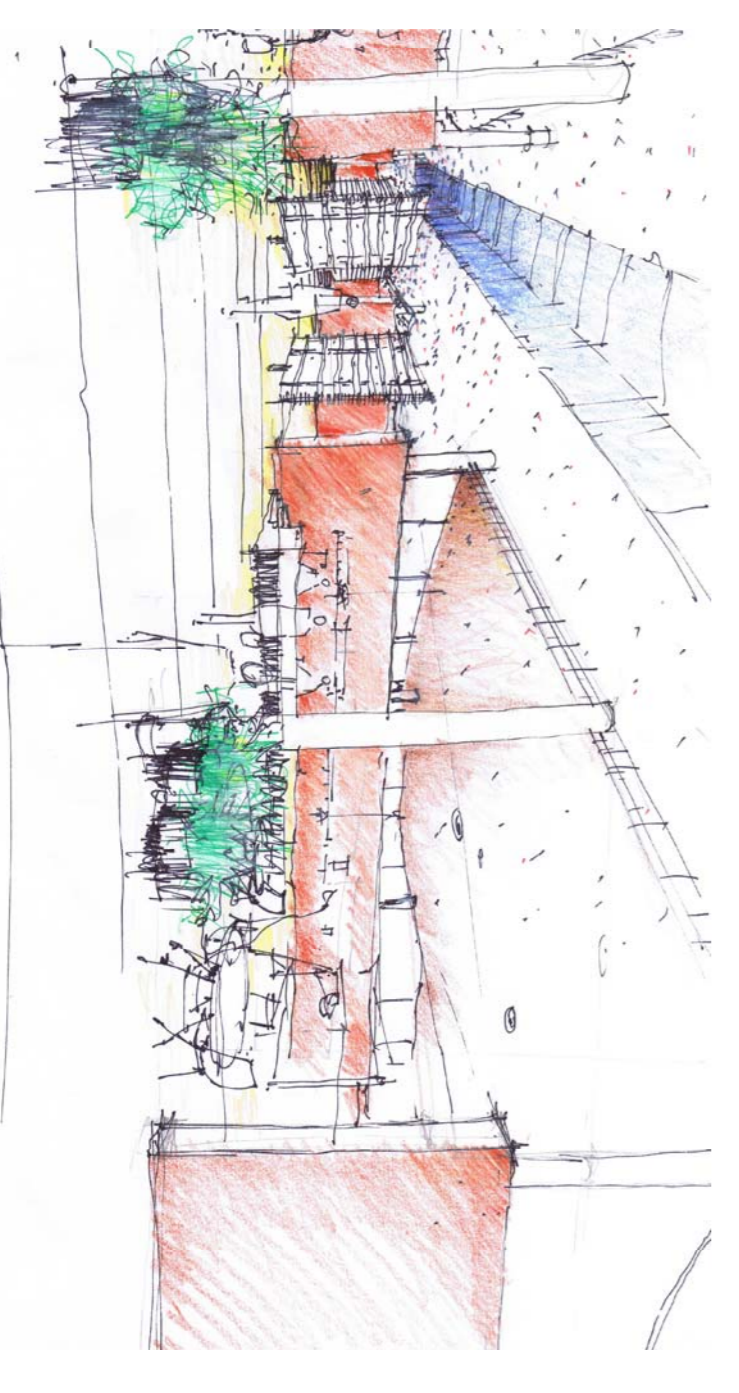

E. 1/150



PROJECTE

seccions longitudinals



LINKS CONNEXIONS transformant barreres