




-ALÇAT NORD-

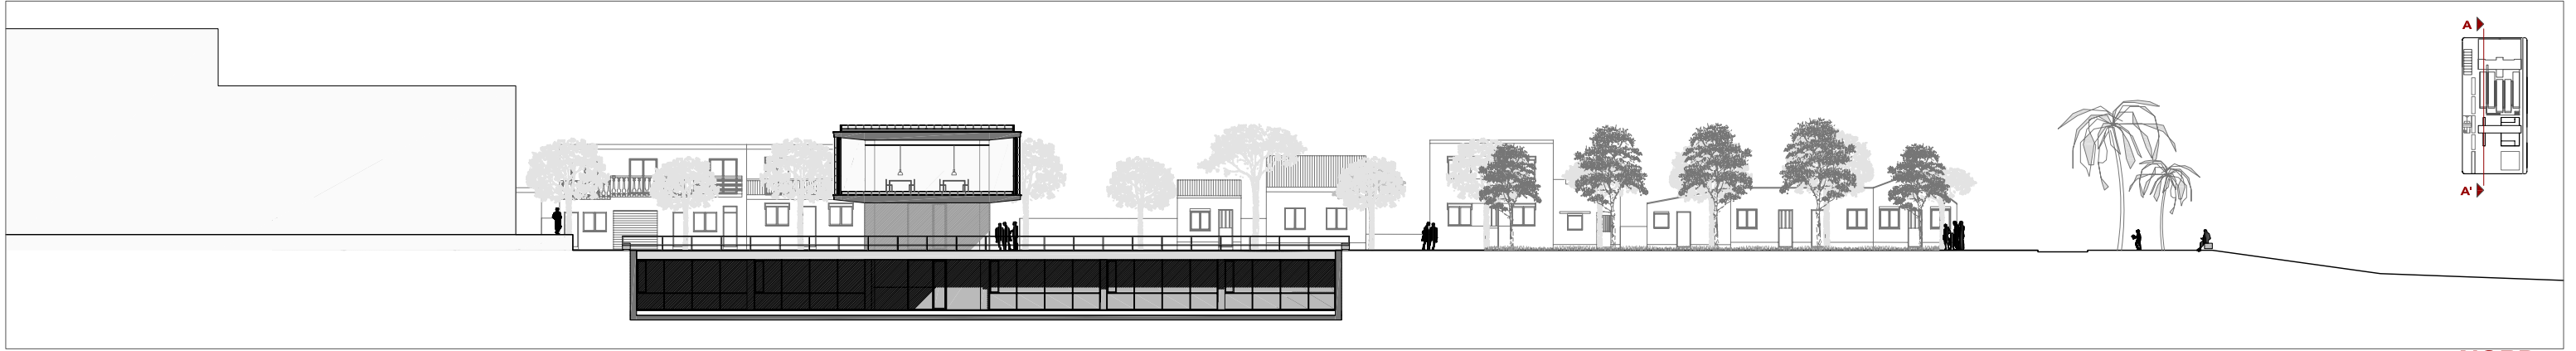

-SECCIO NORD - A-A-

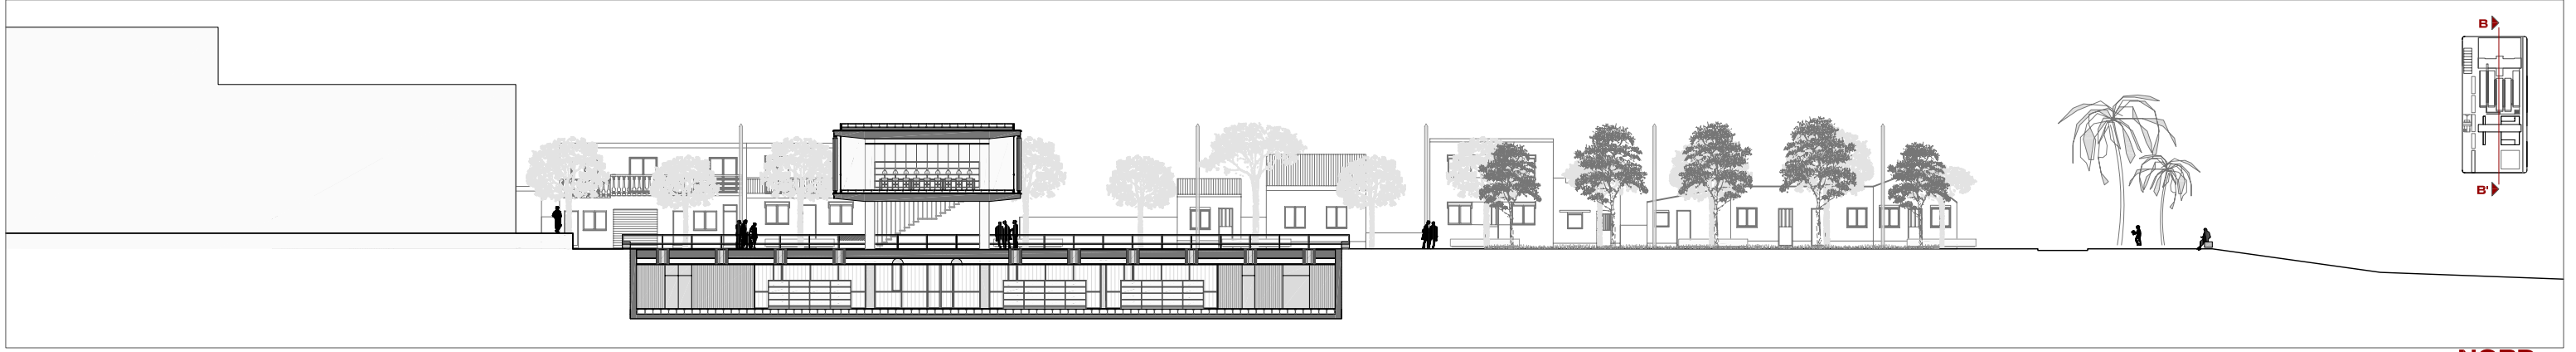

-SECCIO NORD - B-B-

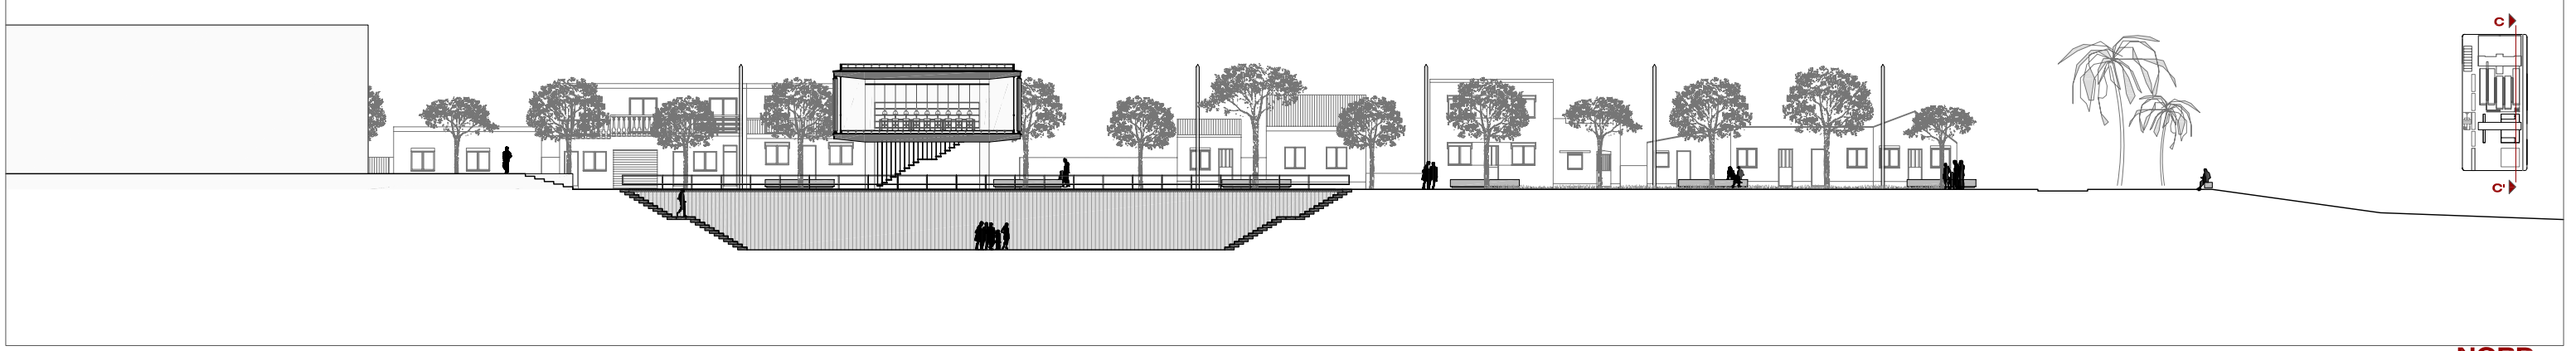

-SECCIO NORD - C-C-