




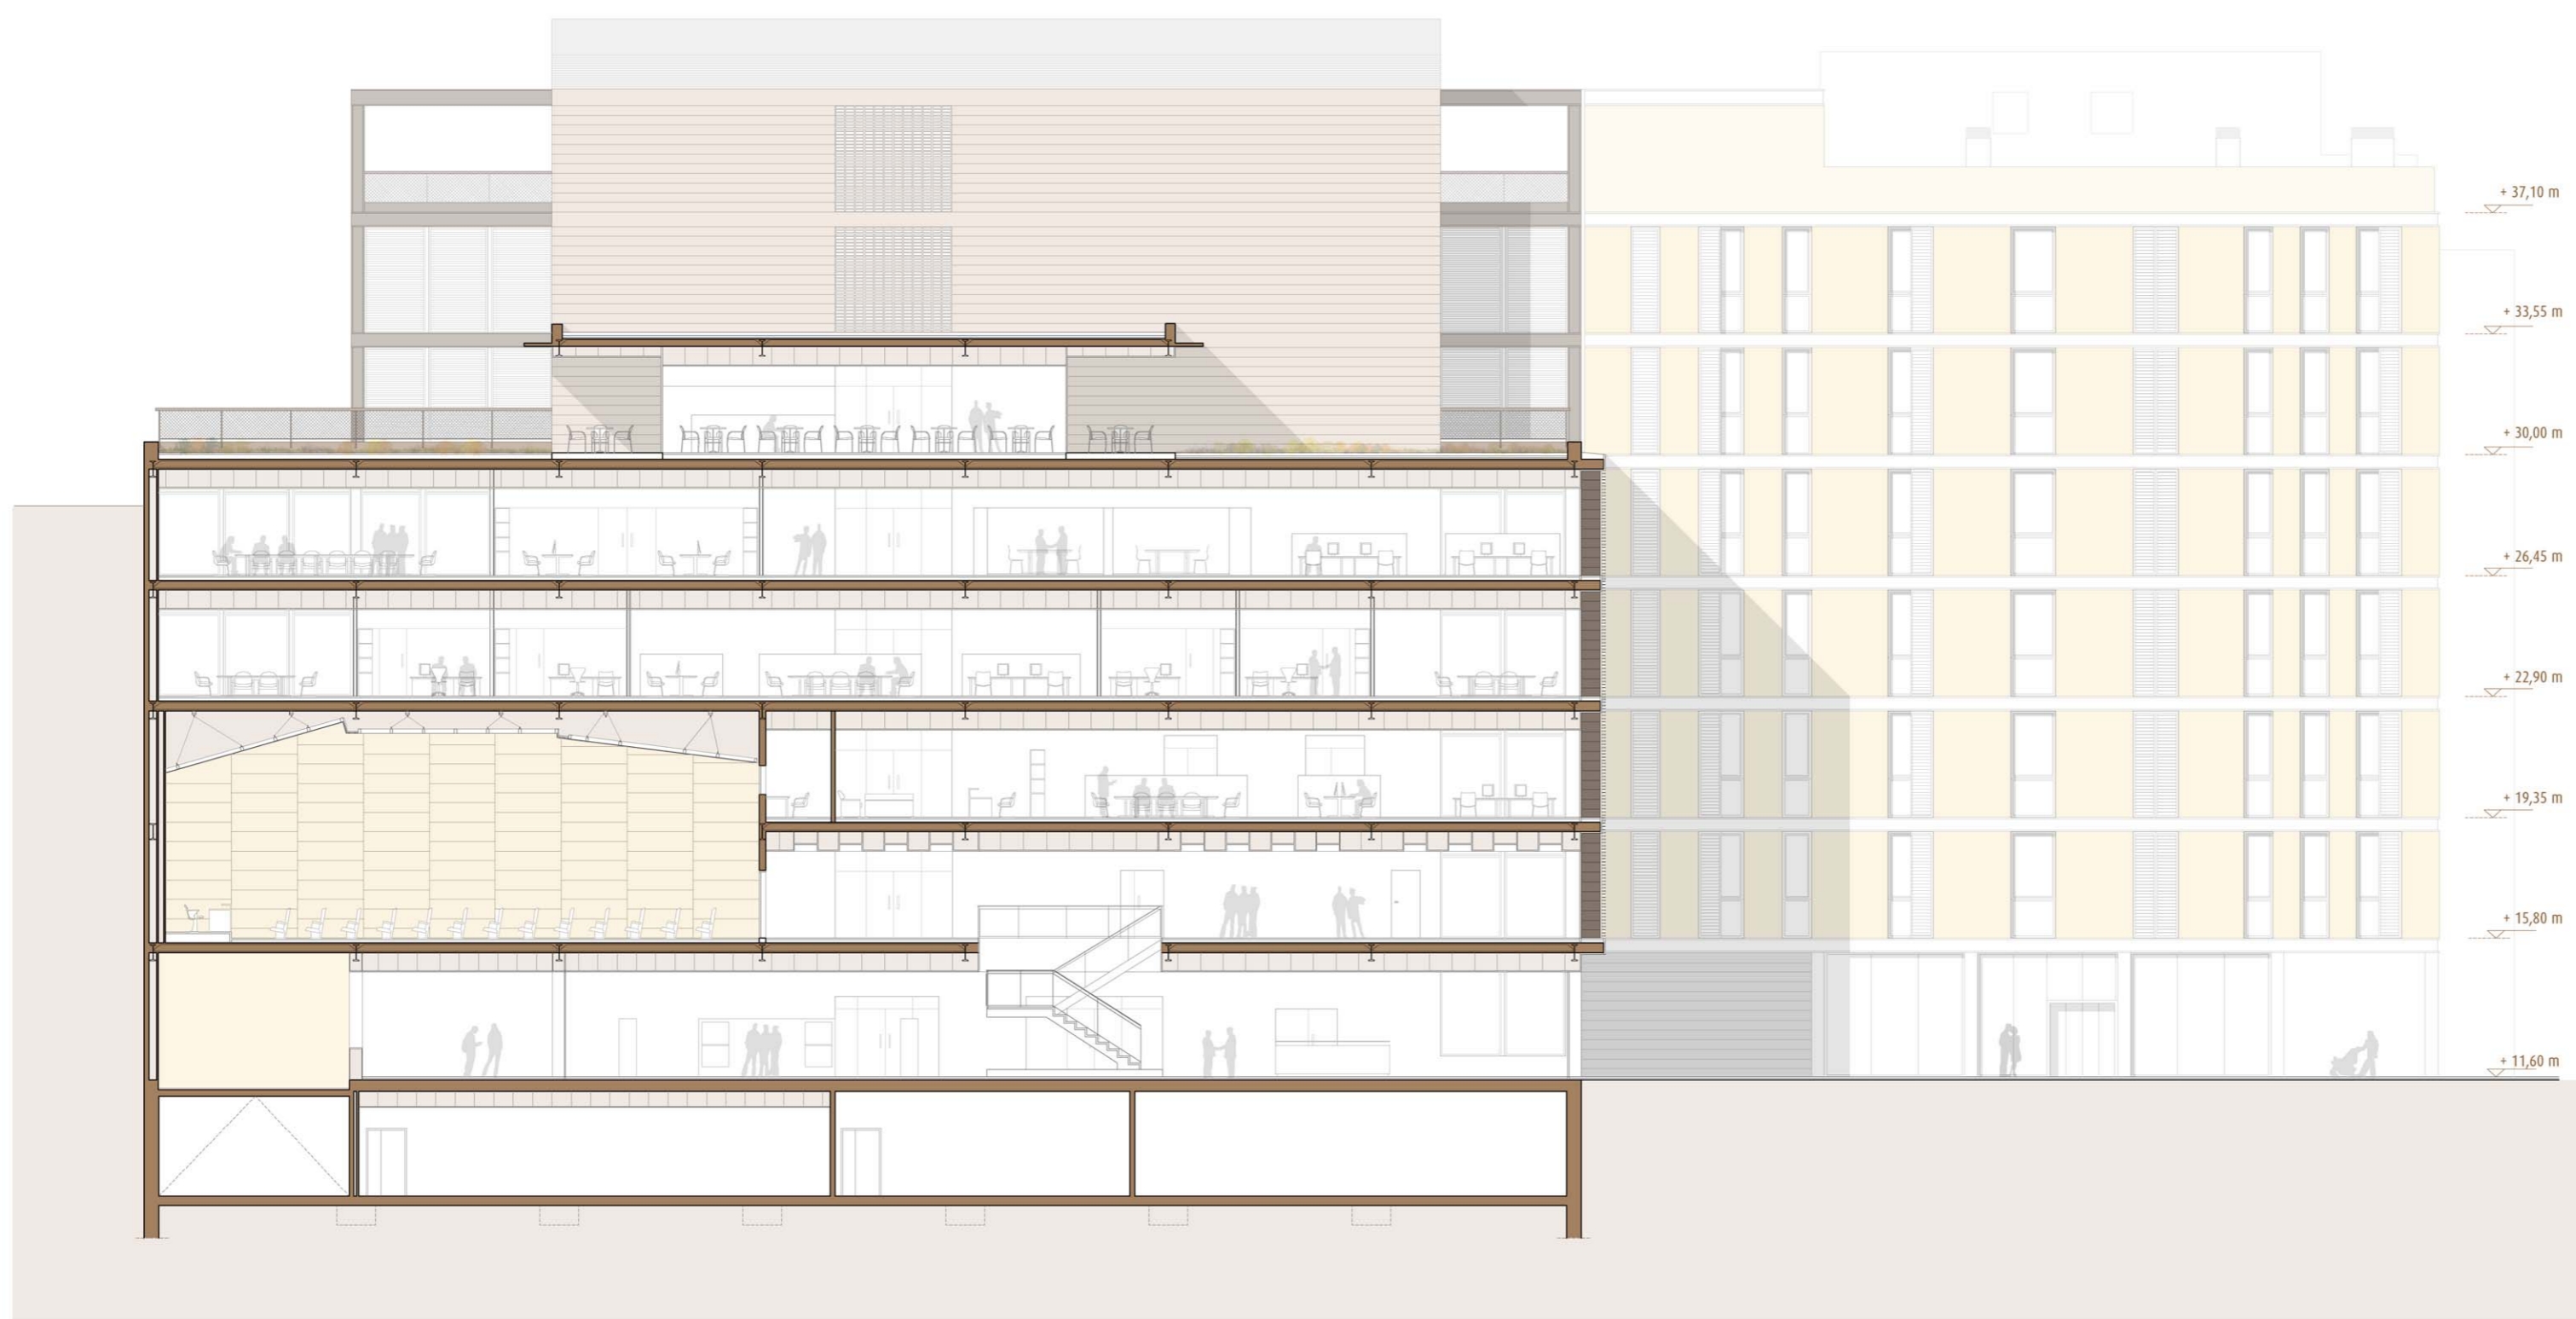

Secció 1-1'

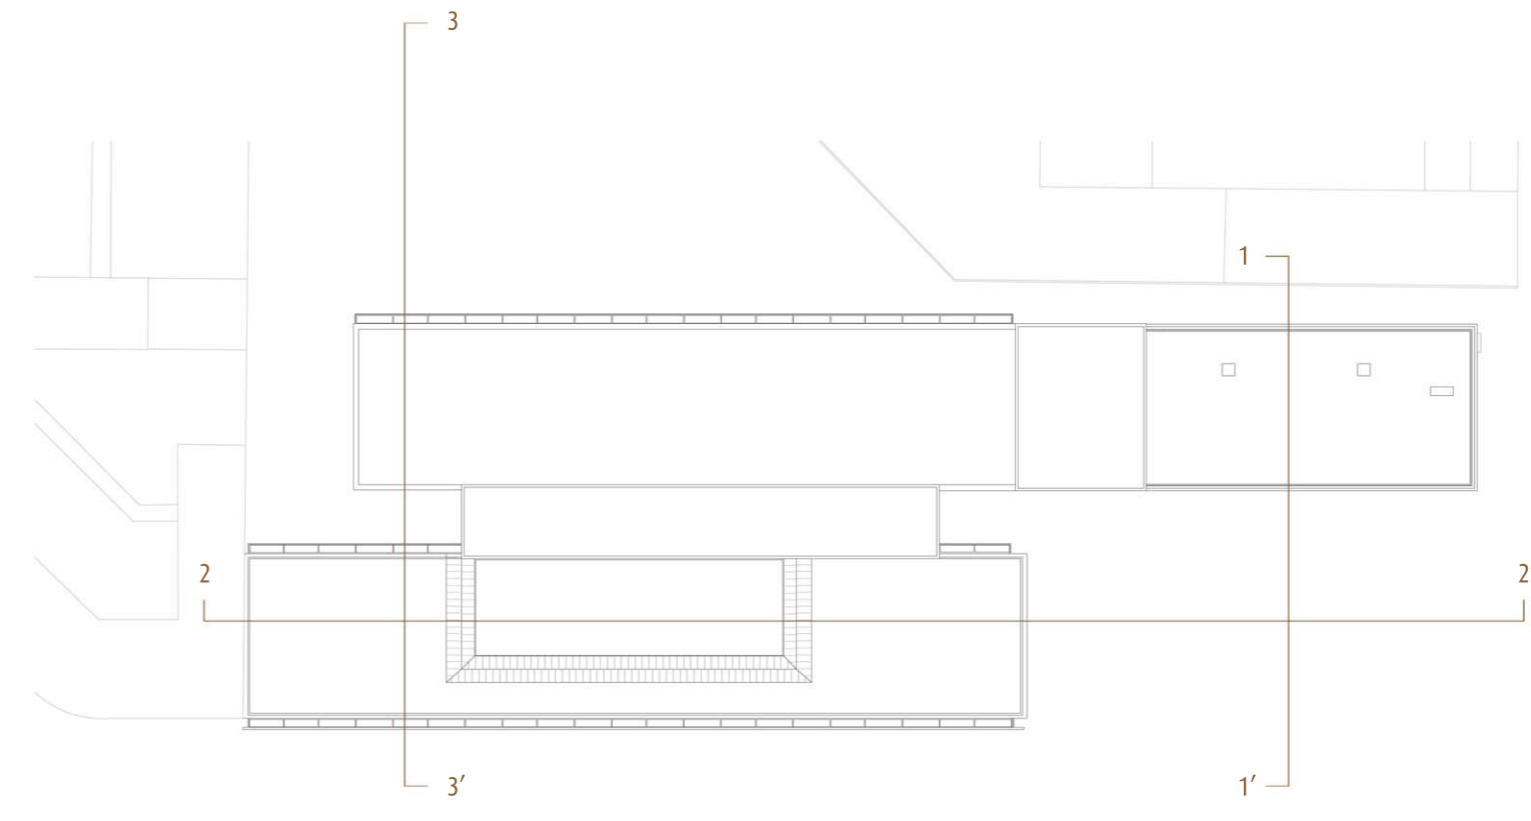

Secció 2-2'

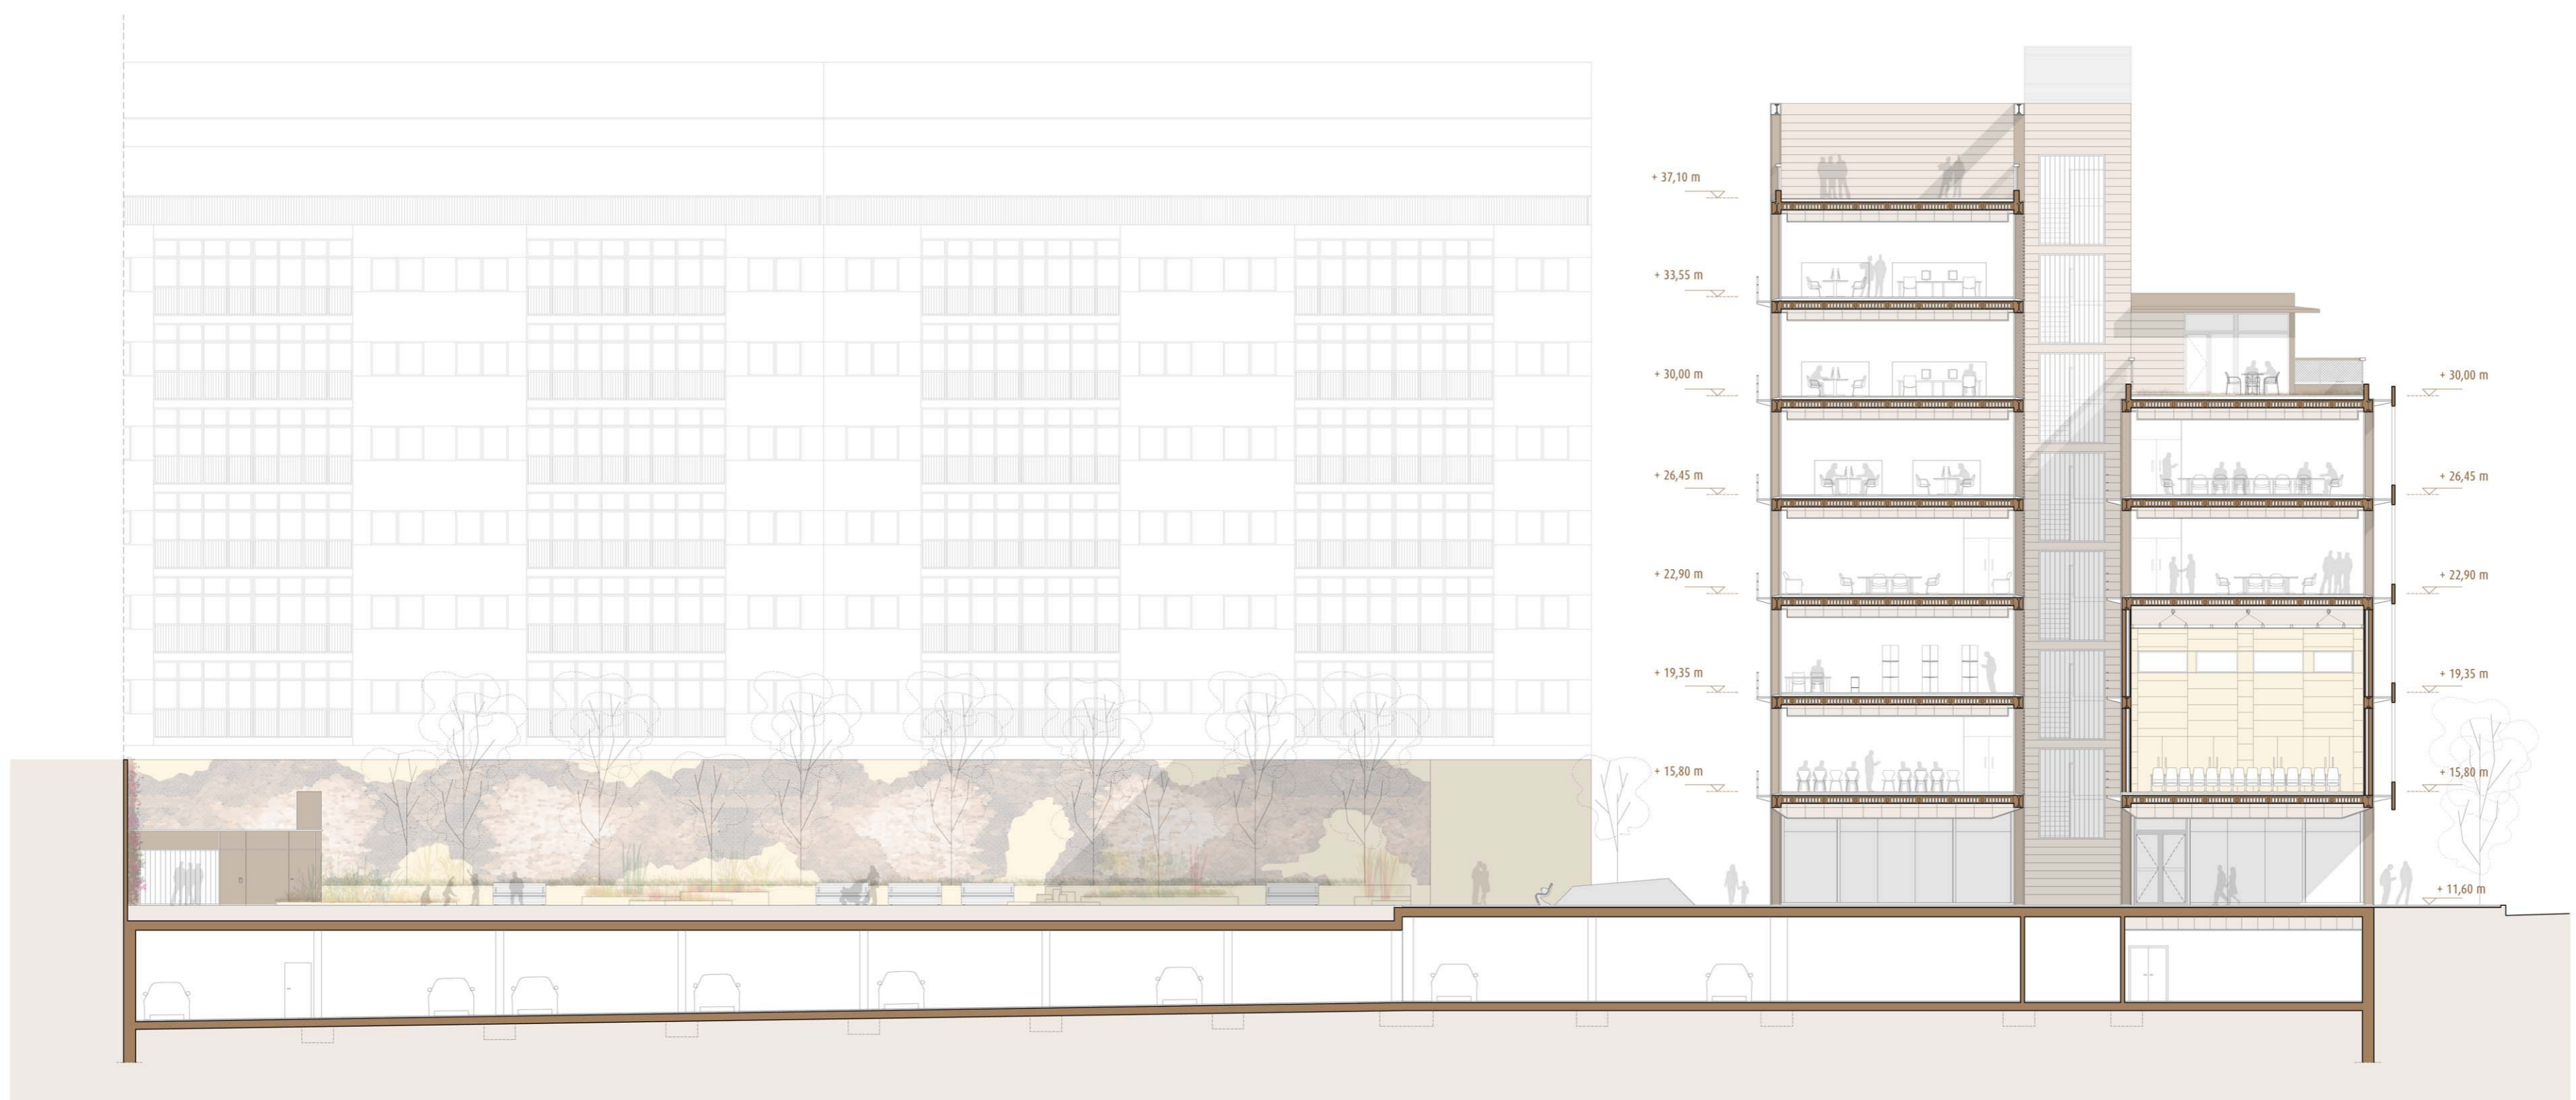

Secció 3-3'