




Alçat 1-1' e1/200

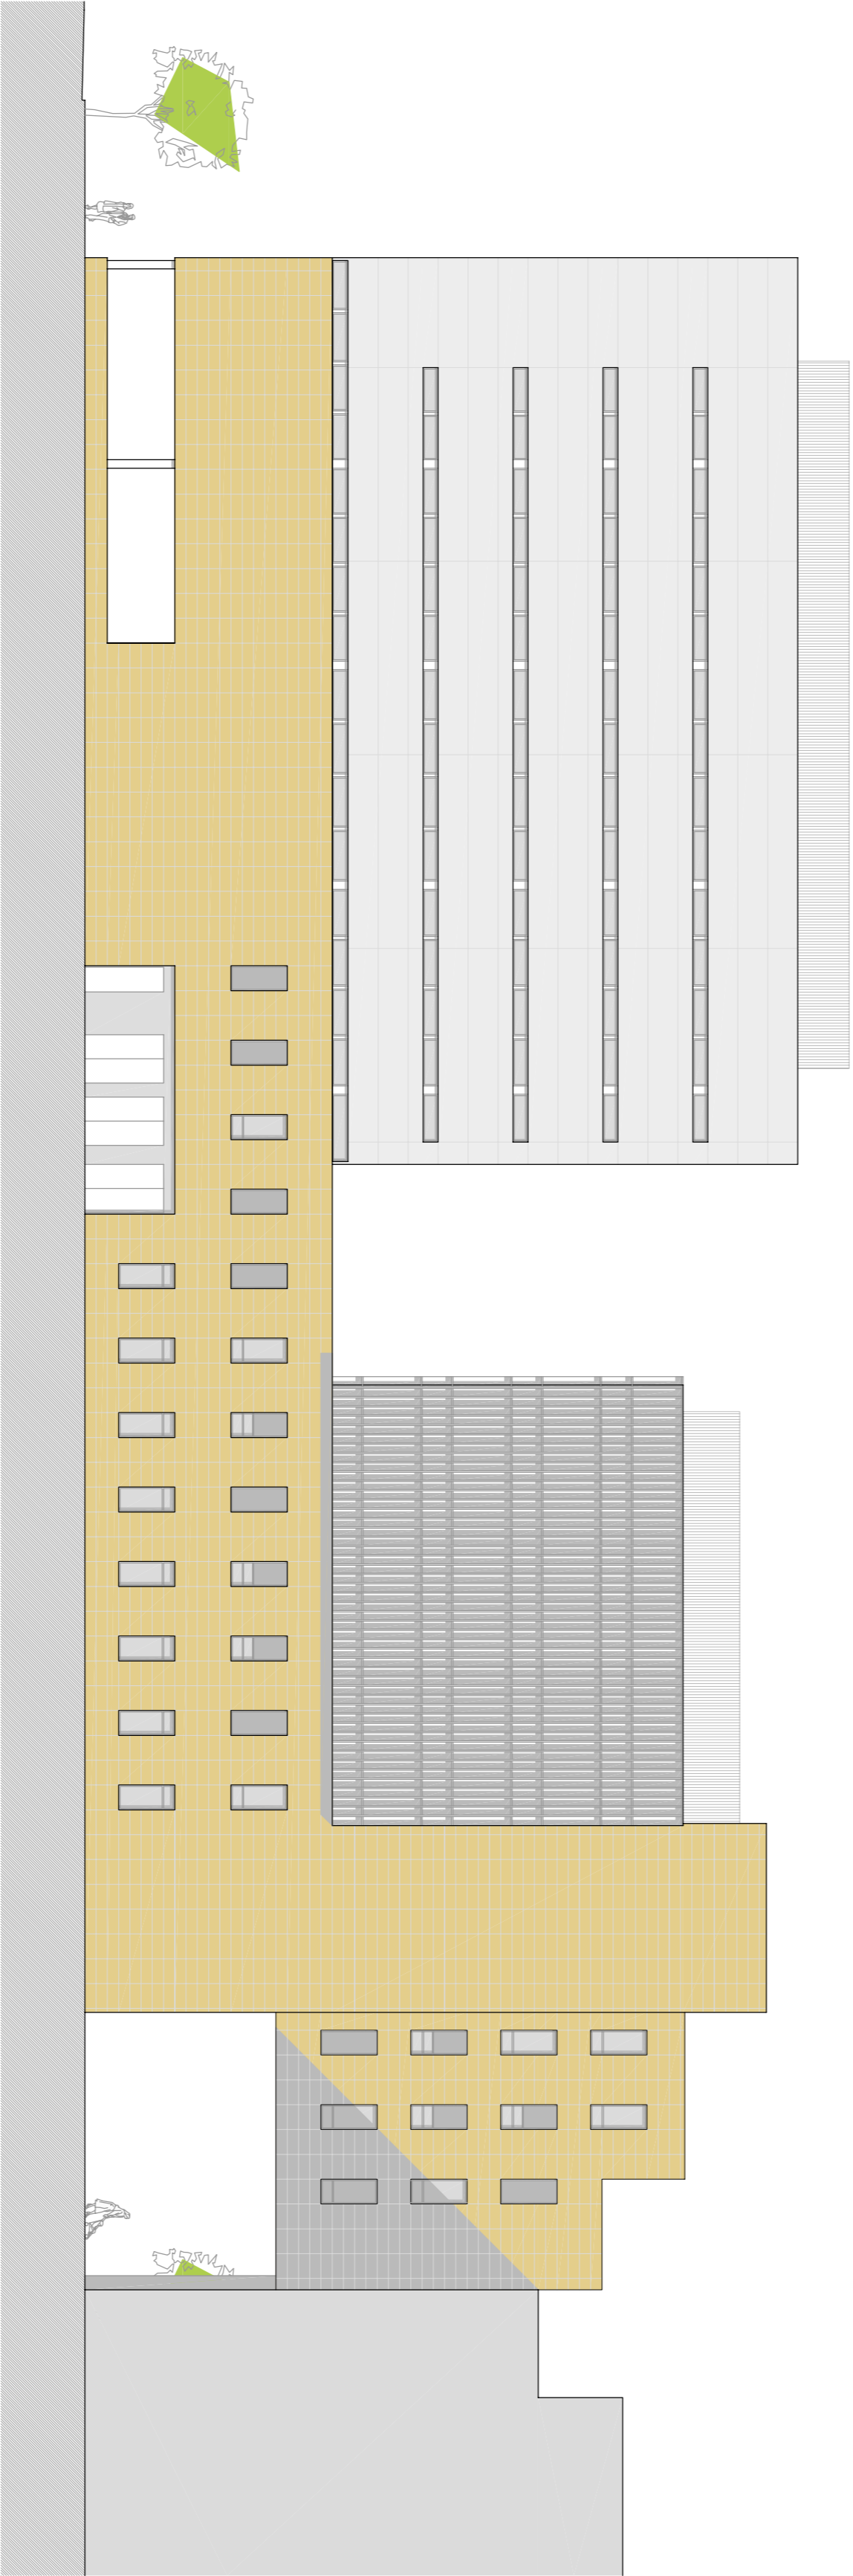

Alçat 3-3' e1/200



Alçat 2-2' e1/200

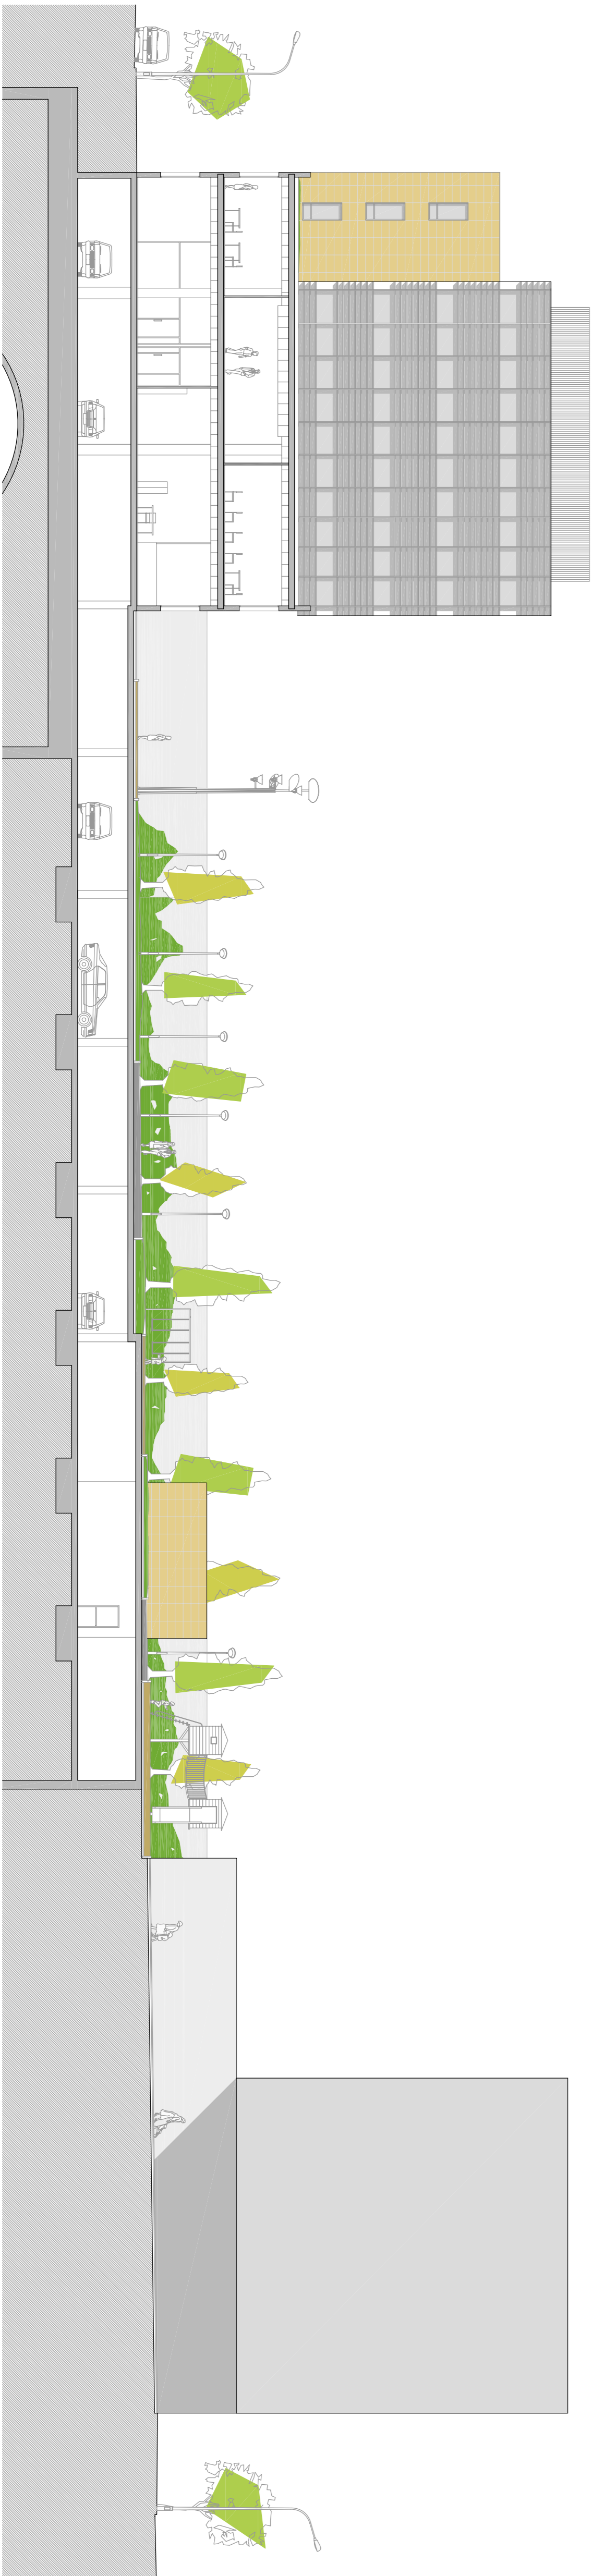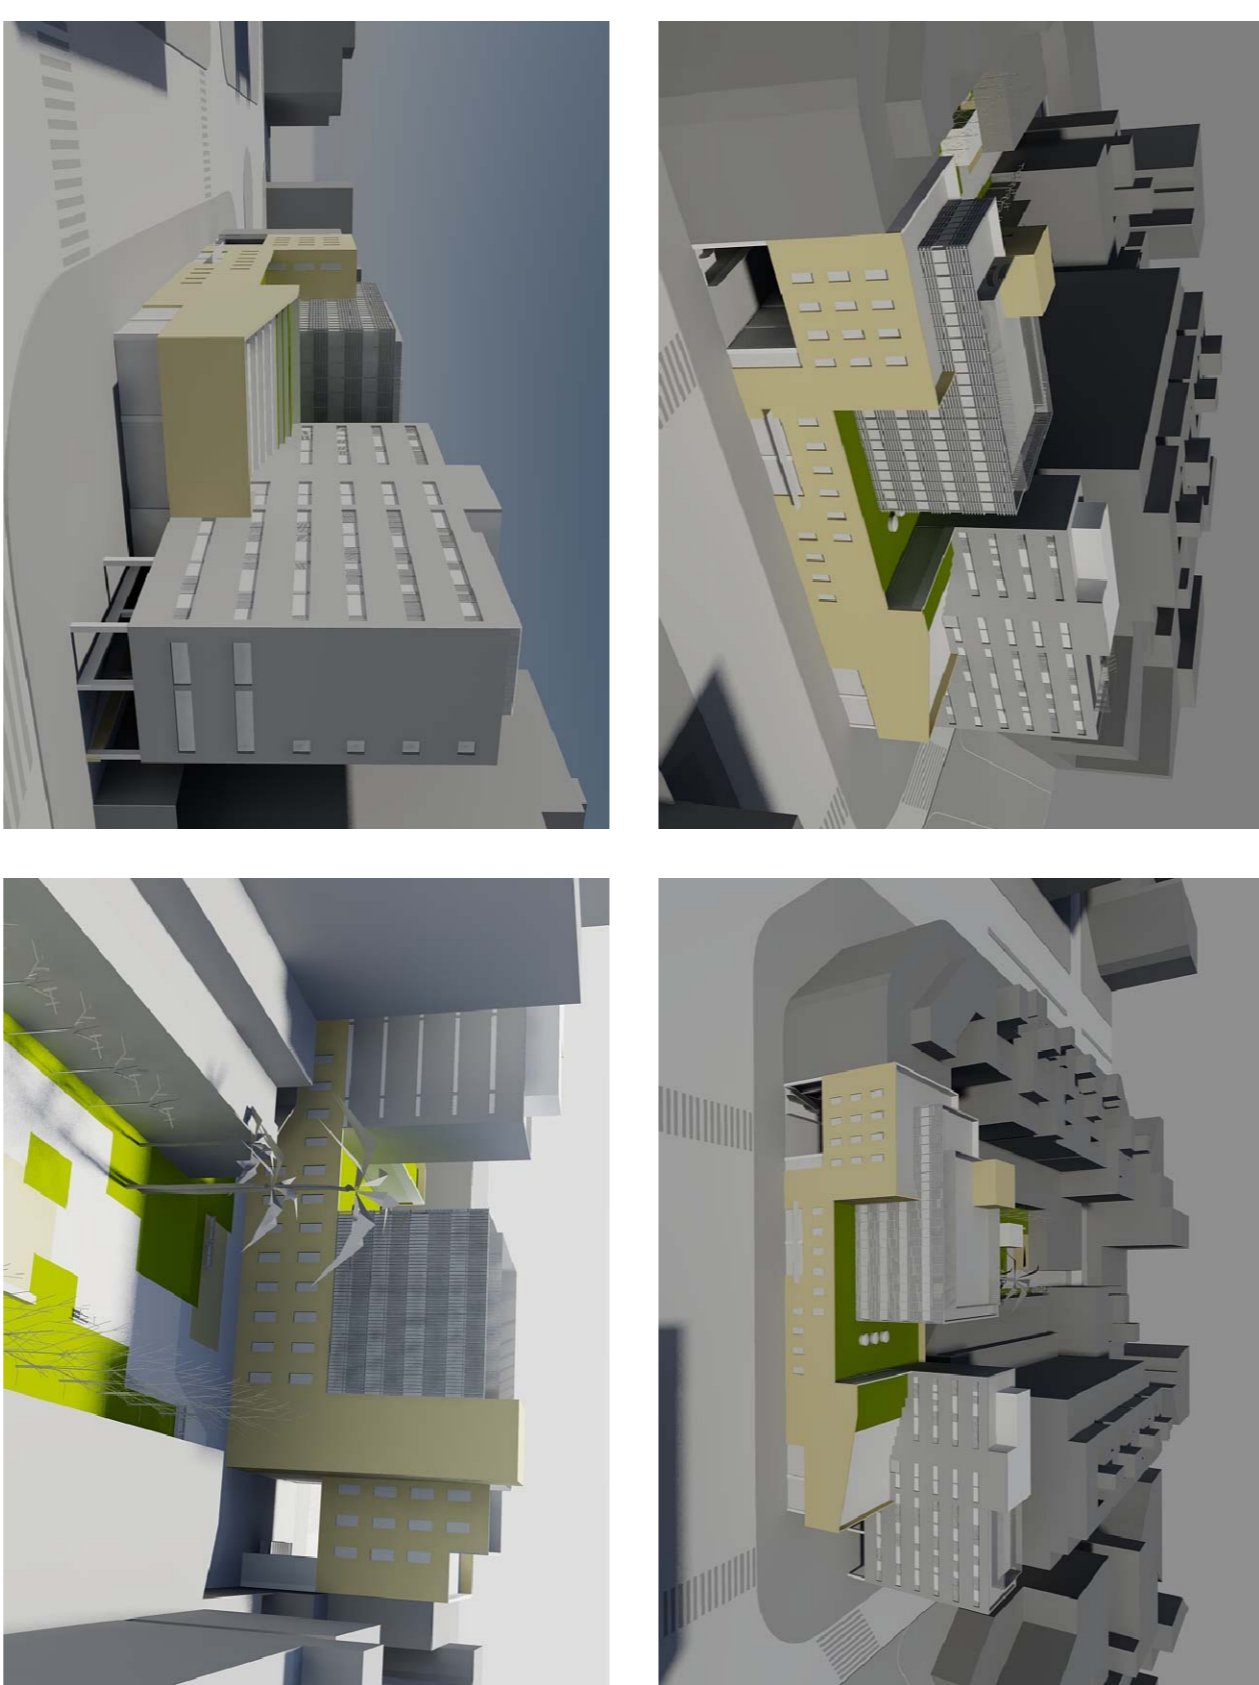

Alçat 4-4' e1/200

