





P coberta



P+1


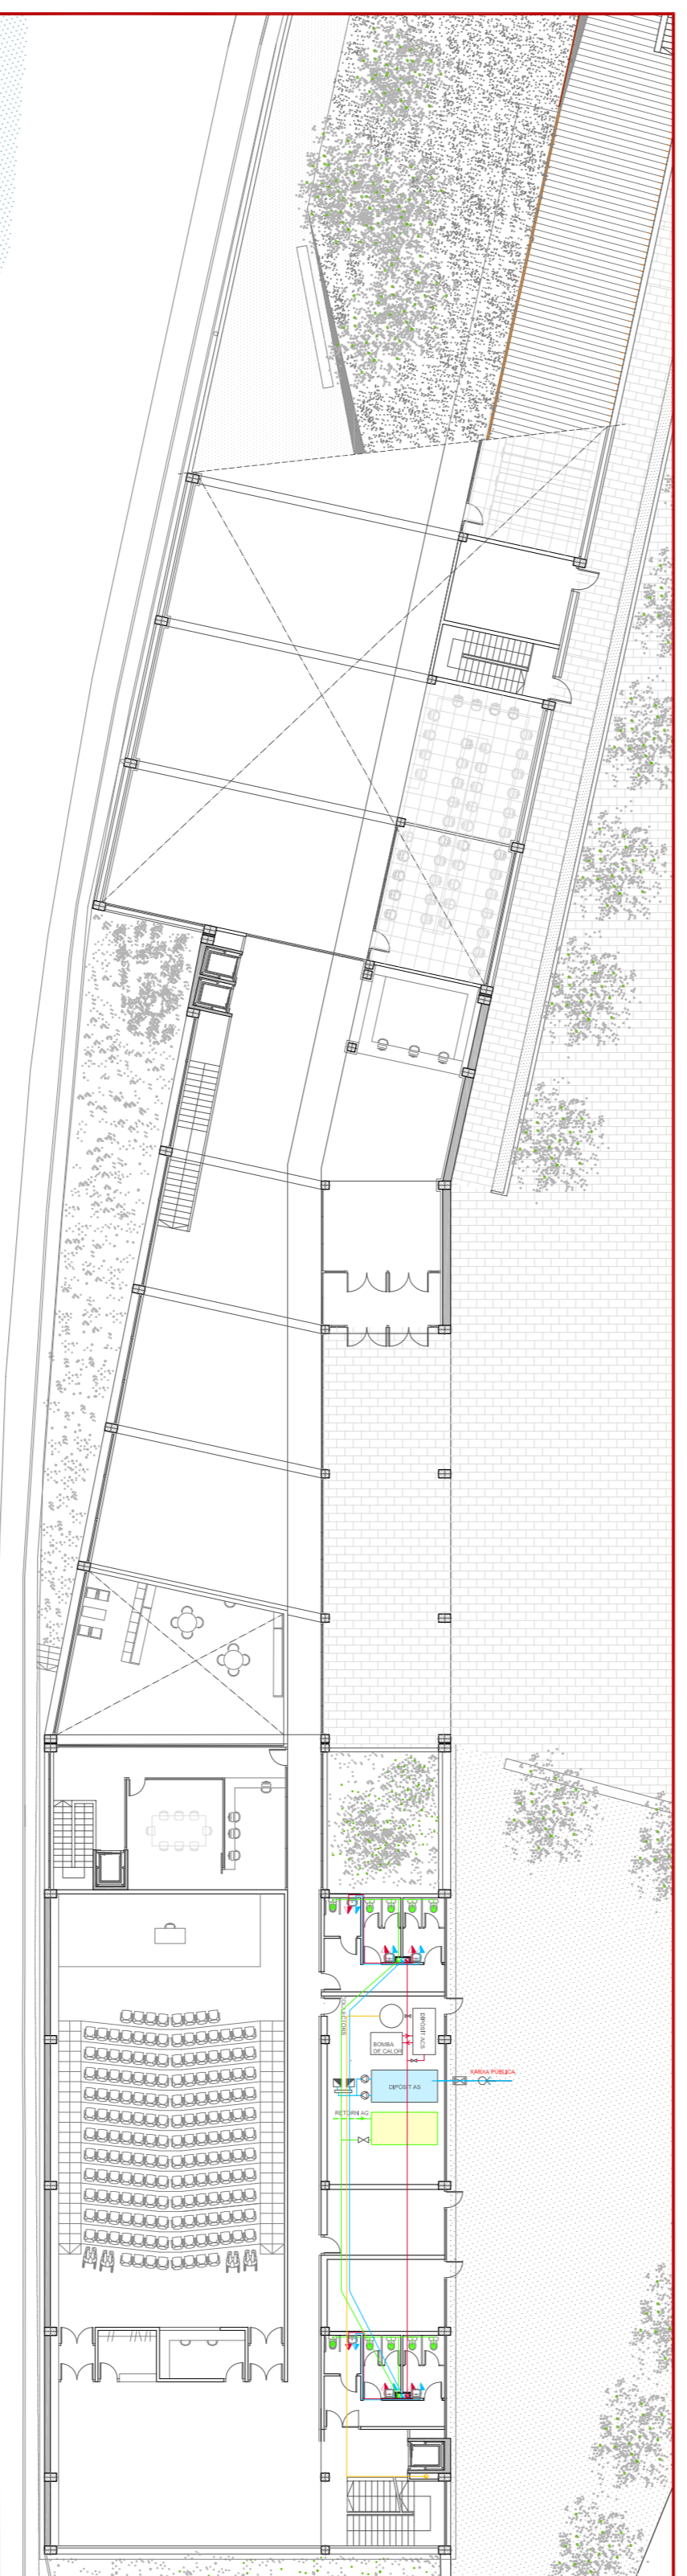


P0

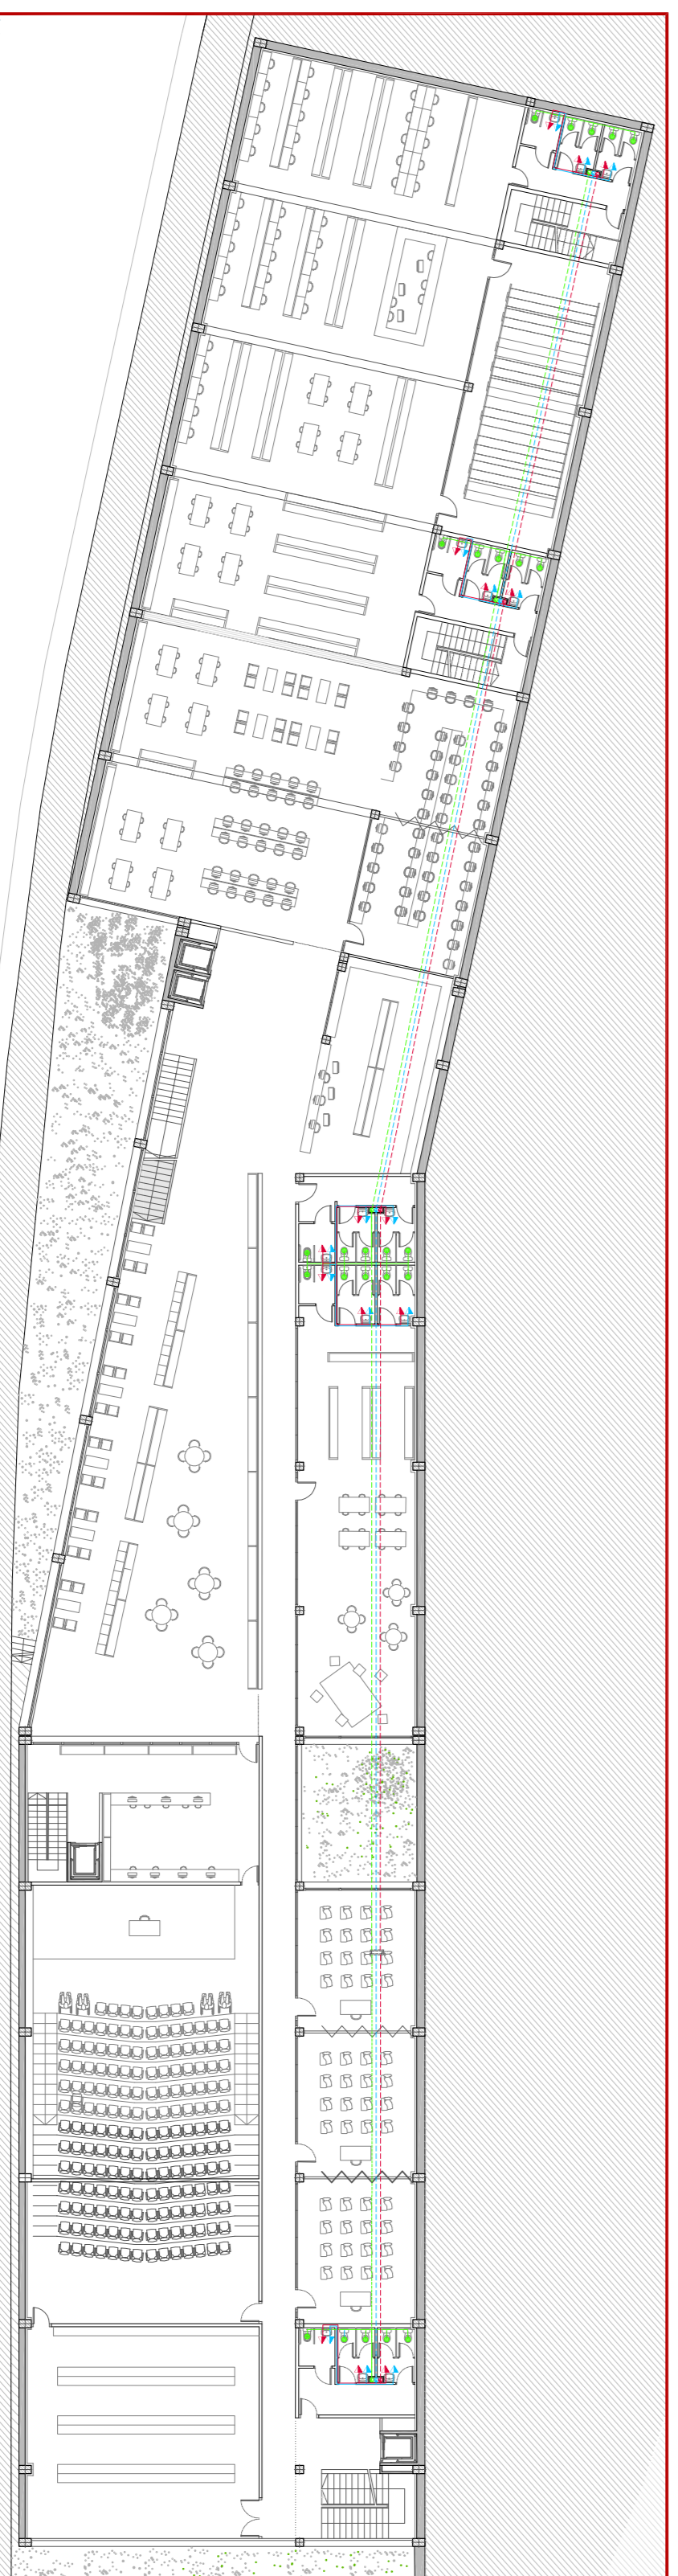

P-1

e 1/300

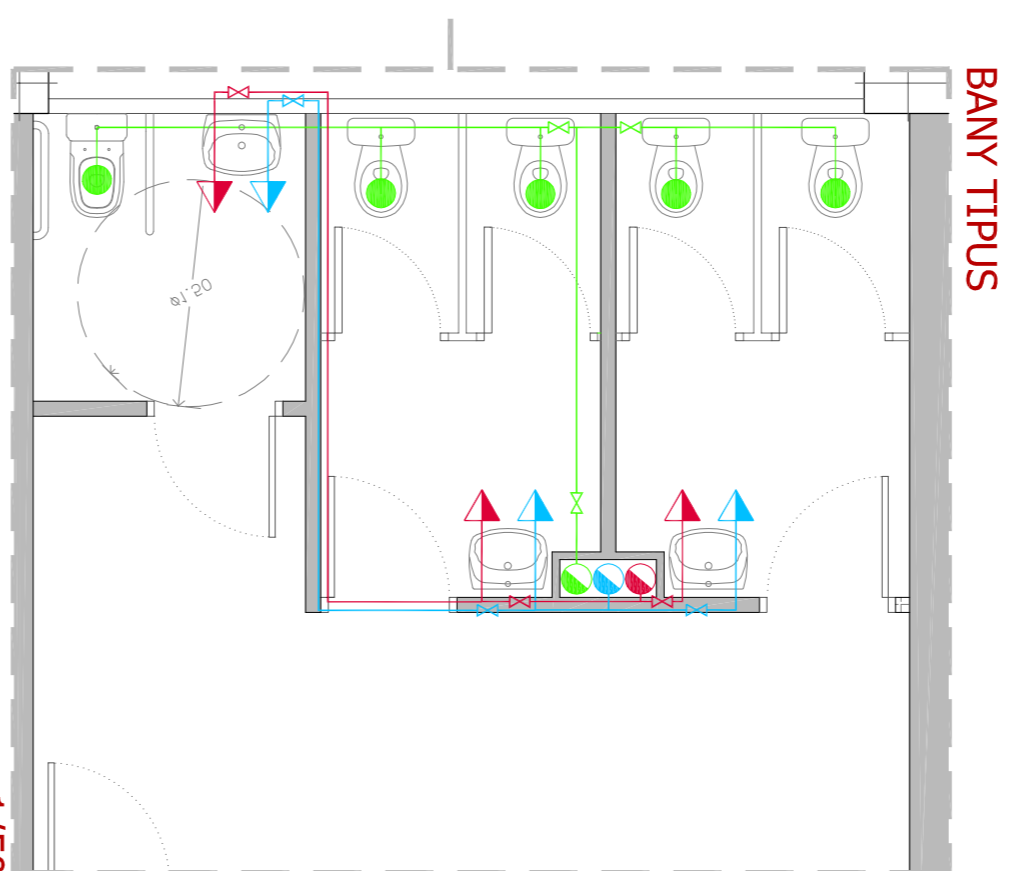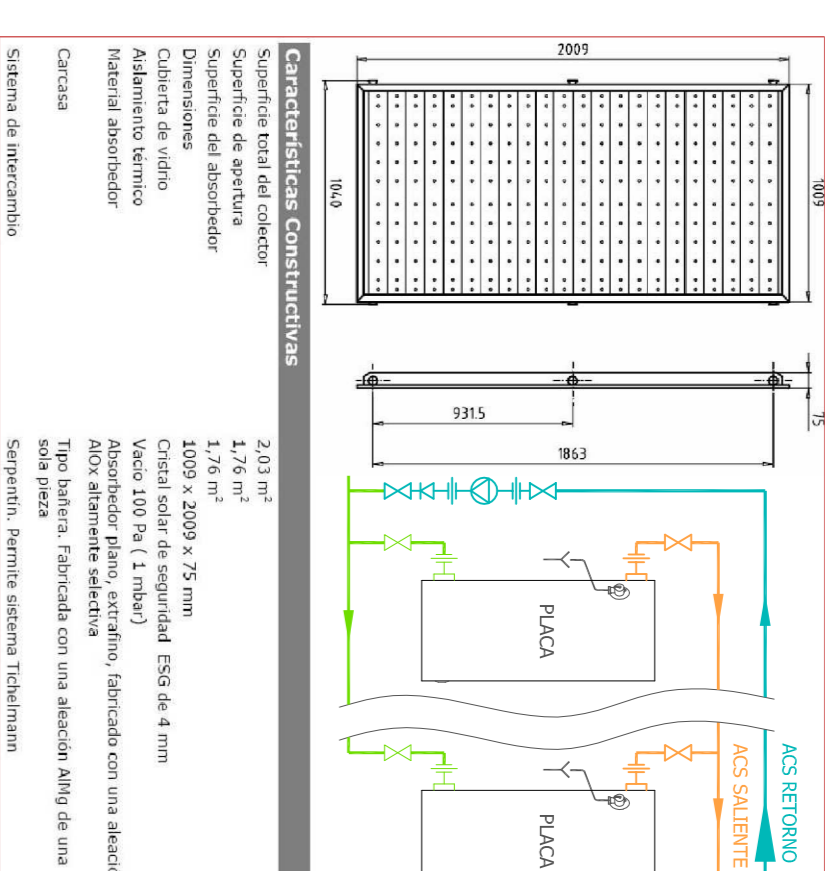

e 1/50

| | |
|-----------|----------------------|
| DIÀMETRES | APARELL |
| POULETTIL | S. BLANCA |
| Ø 16x11,6 | RENTANANS |
| Ø 16x11,6 | INODORO CON CISTERNA |
| Ø 40x29,0 | INODORO CON FLUXOR |
| Ø 20x14,4 | RENTANAPATS |
| Ø 20x14,4 | ALGIBERA |
| Ø 20x14,4 | ABOCADOR |
| Ø 25x18,0 | BOCA DE REG |

