


DETTALLI FINESTRAL\_1/5

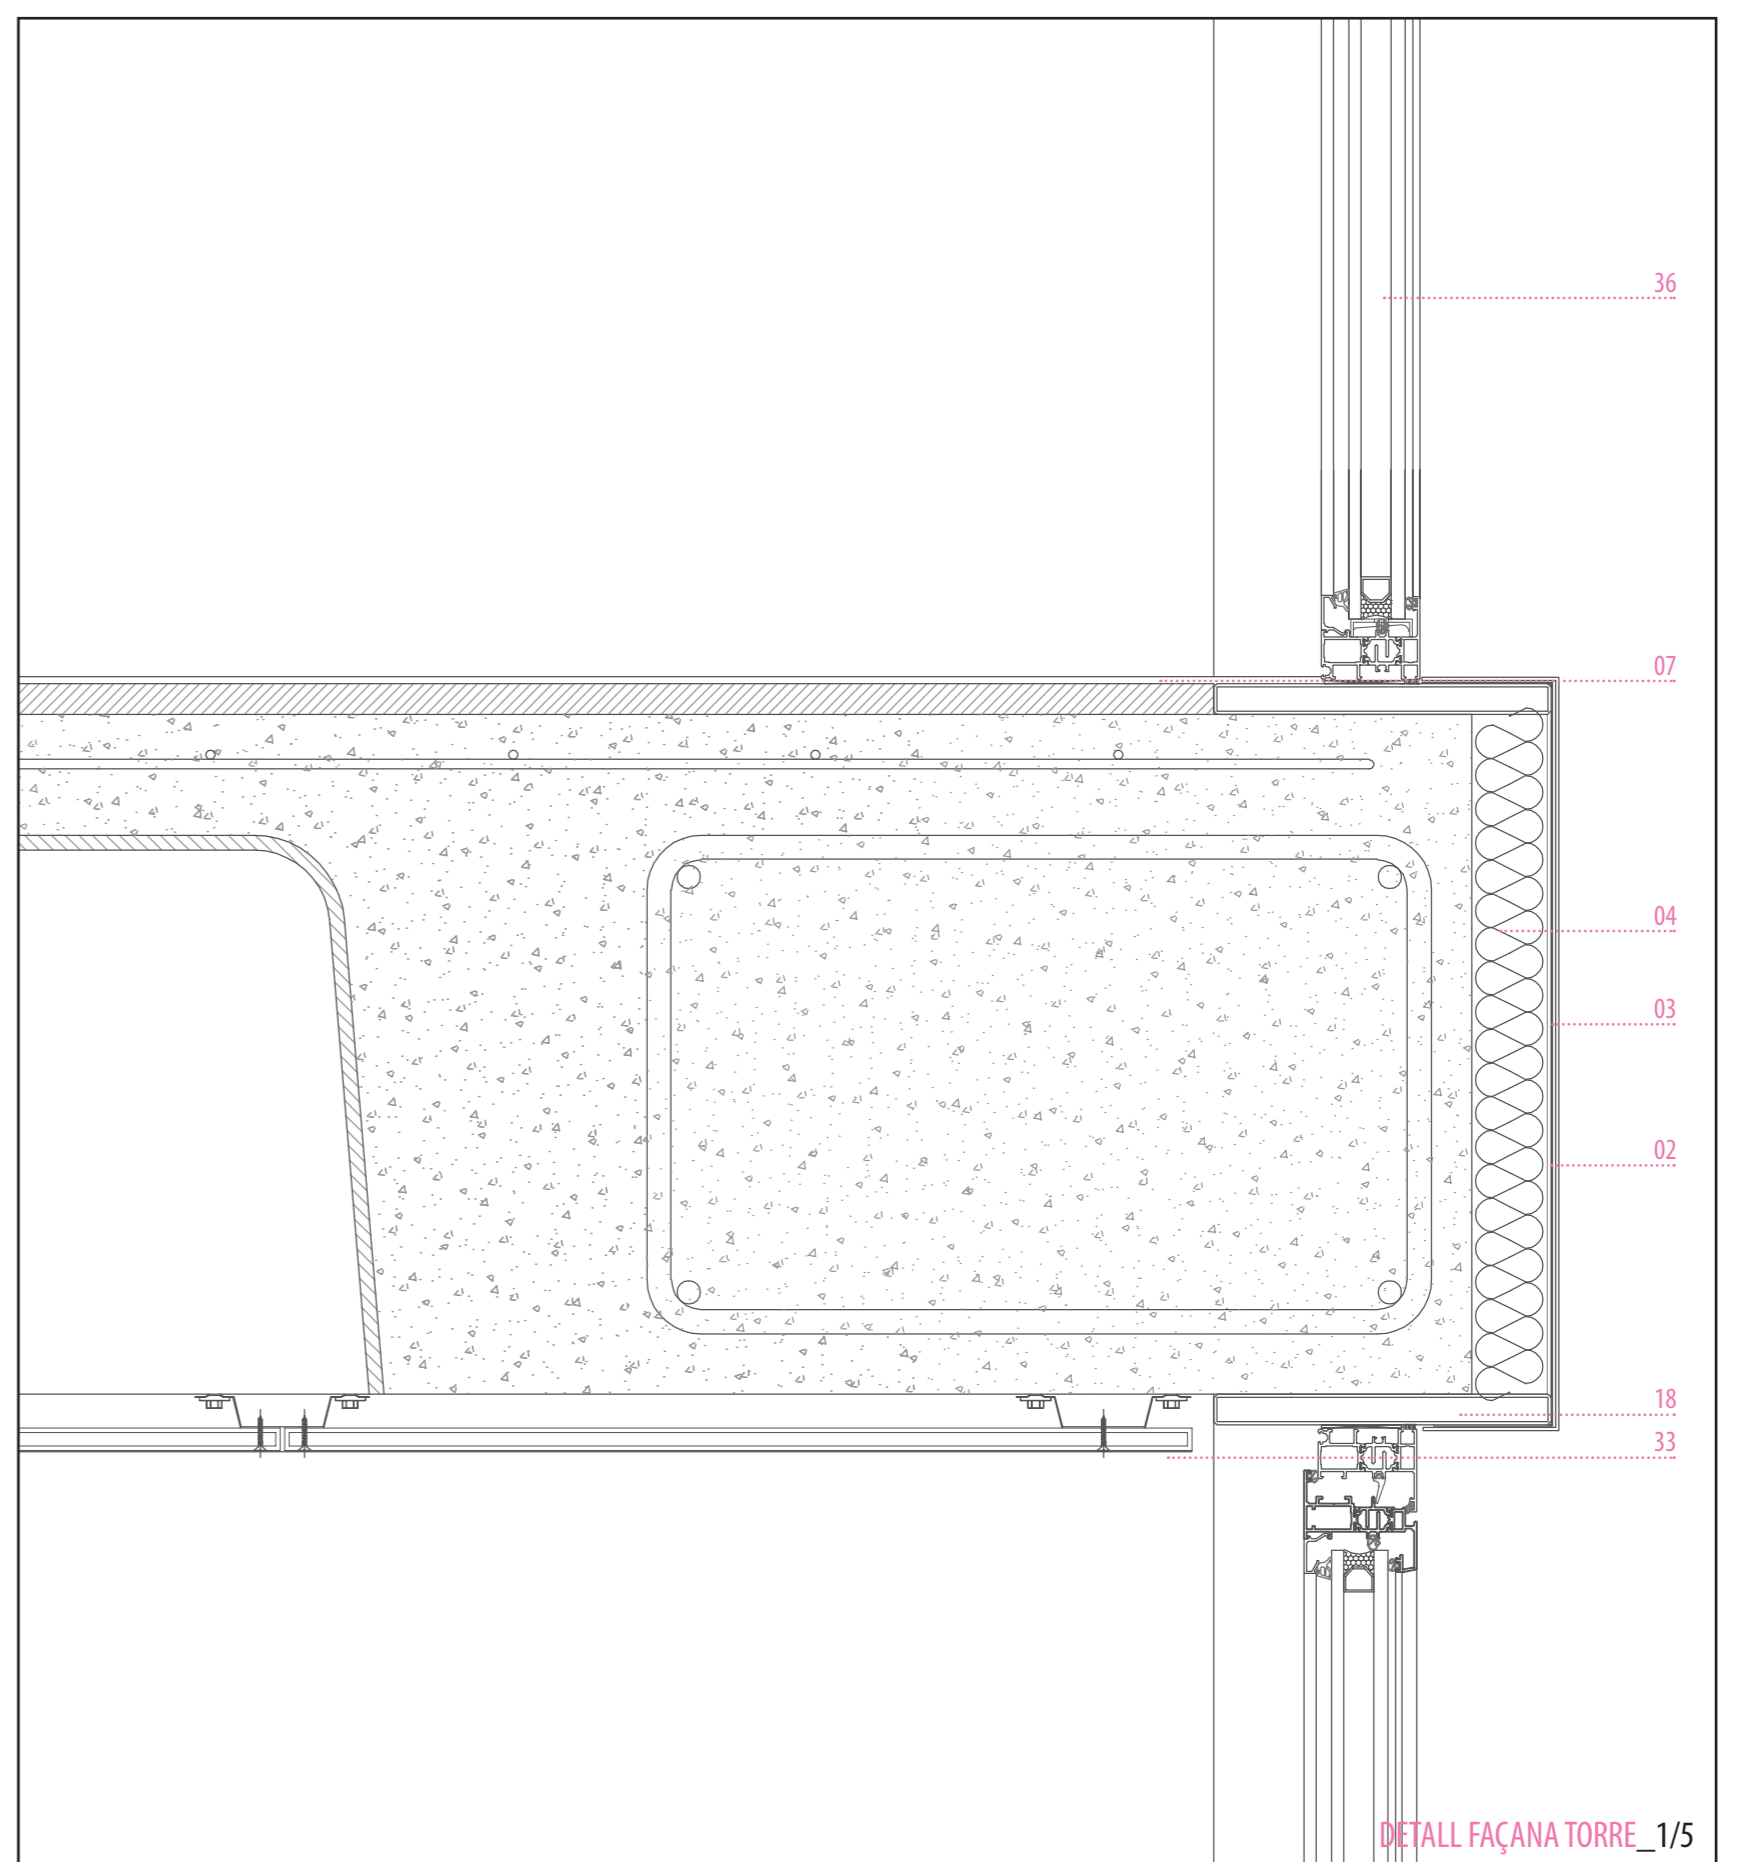

DETTALLI FAÇANA TORRE\_1/5