



+17.20m
+12.90m
+8.60m
+4.30m
+0.00m
-4.00m




T3 sección transversal
escala 1:200

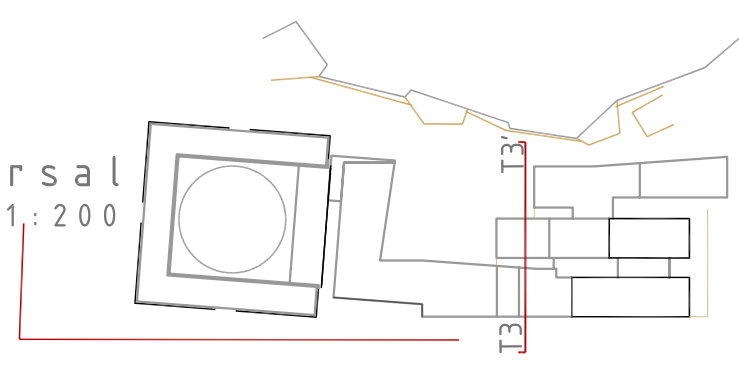


+25.80m
+21.50m
+17.20m
+12.90m
+8.60m
+4.30m
+0.00m

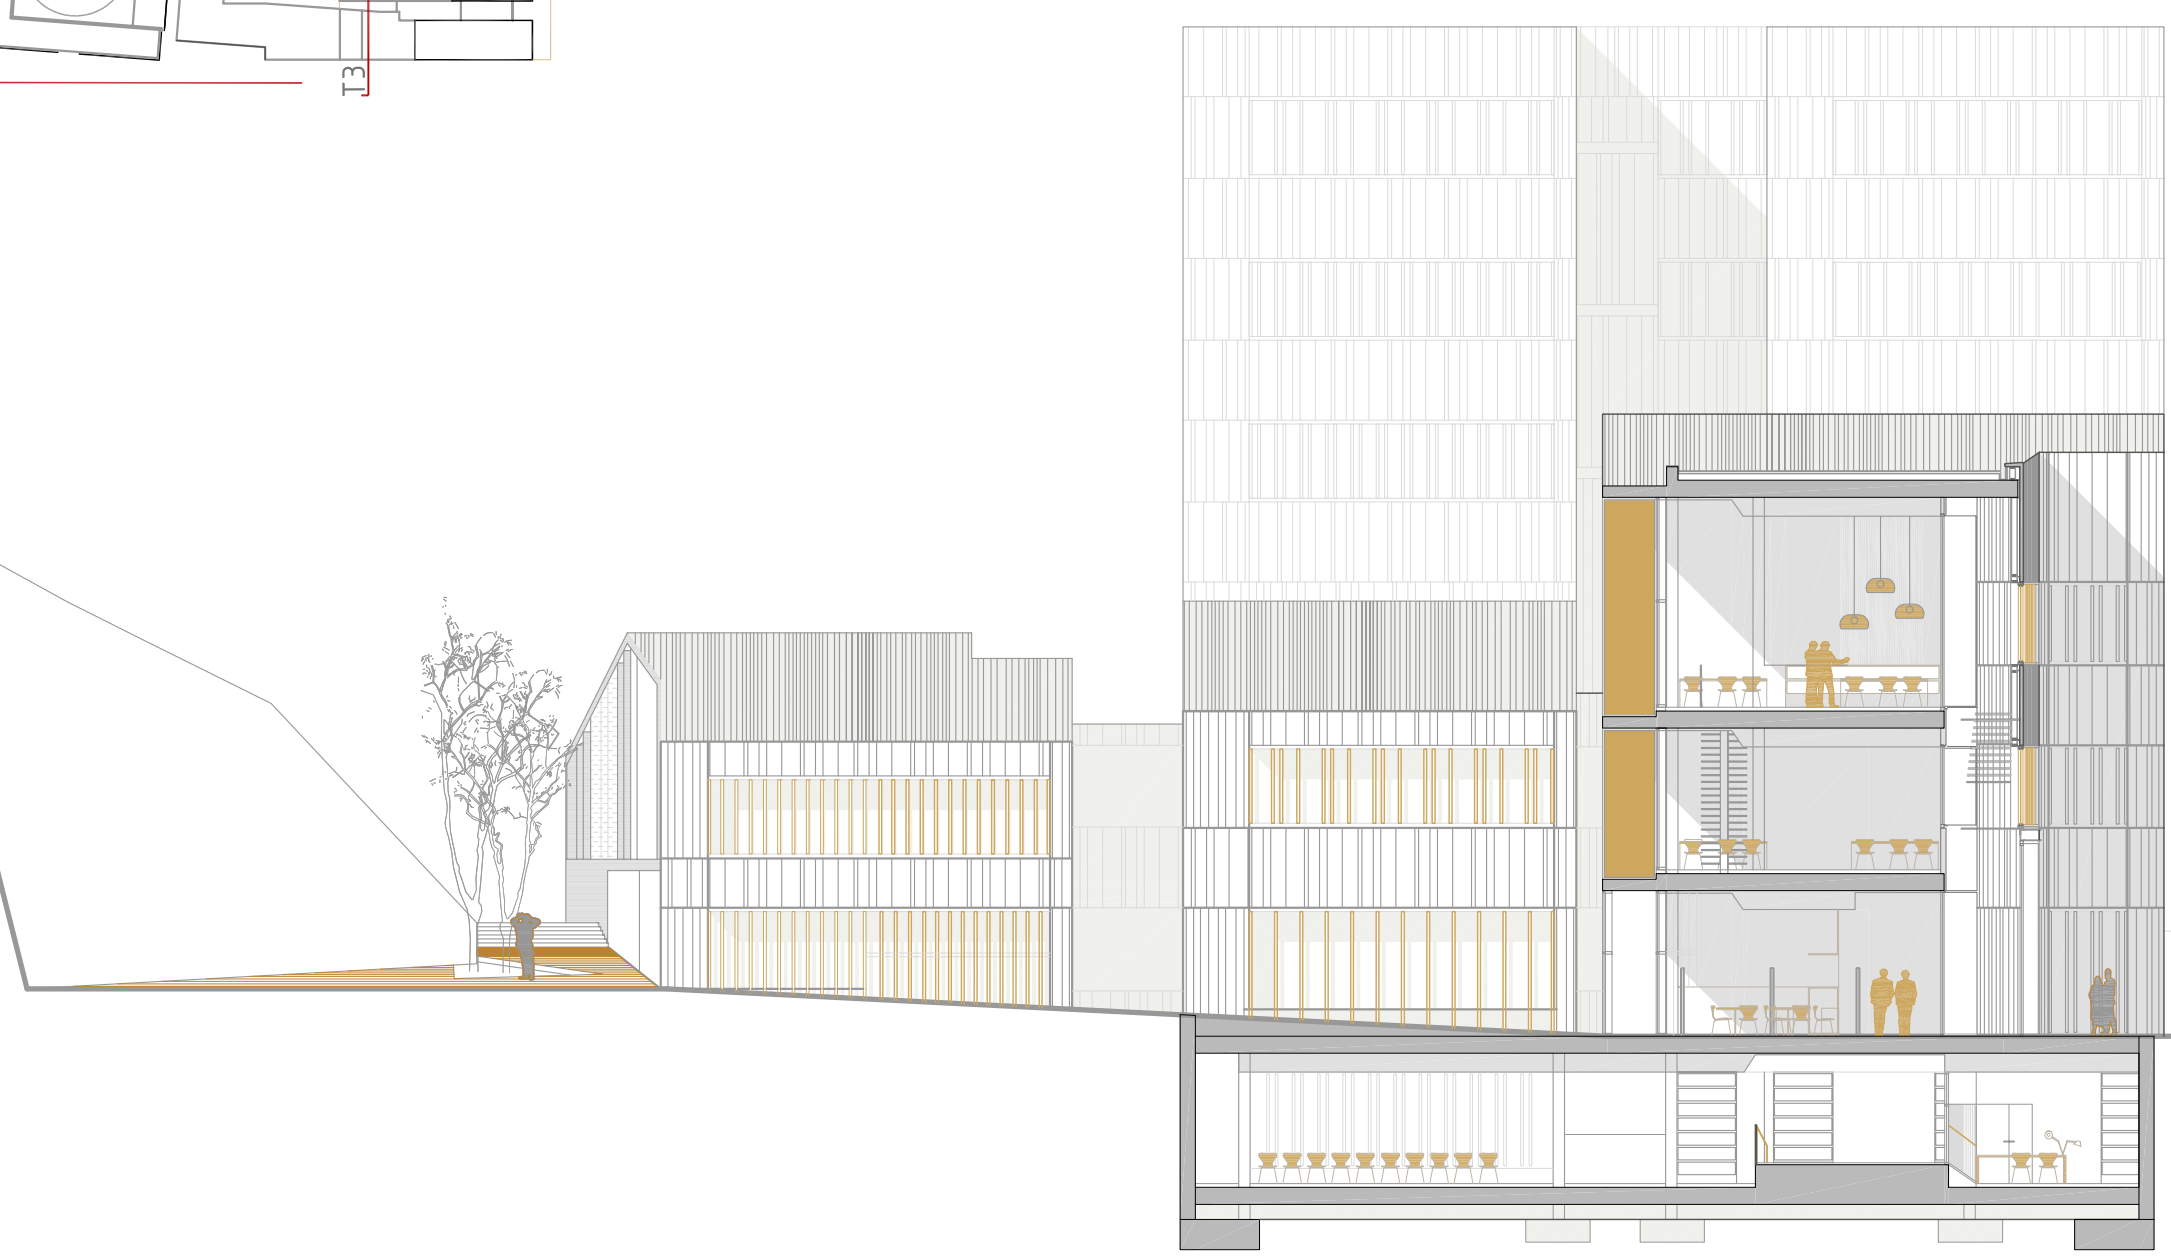

T4 sección transversal
escala 1:200

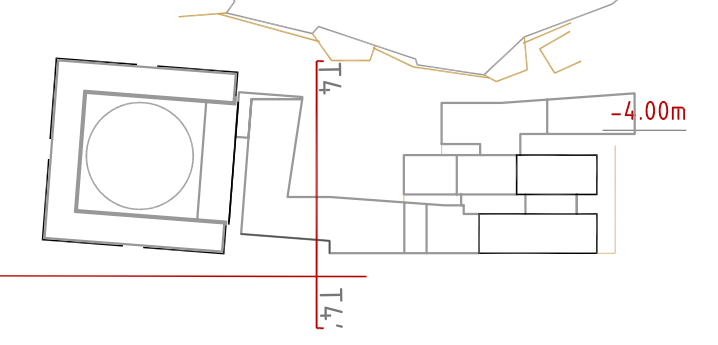

+21.50m
+17.20m
+12.90m
+8.60m
+4.30m
-1.65m
-3.25m

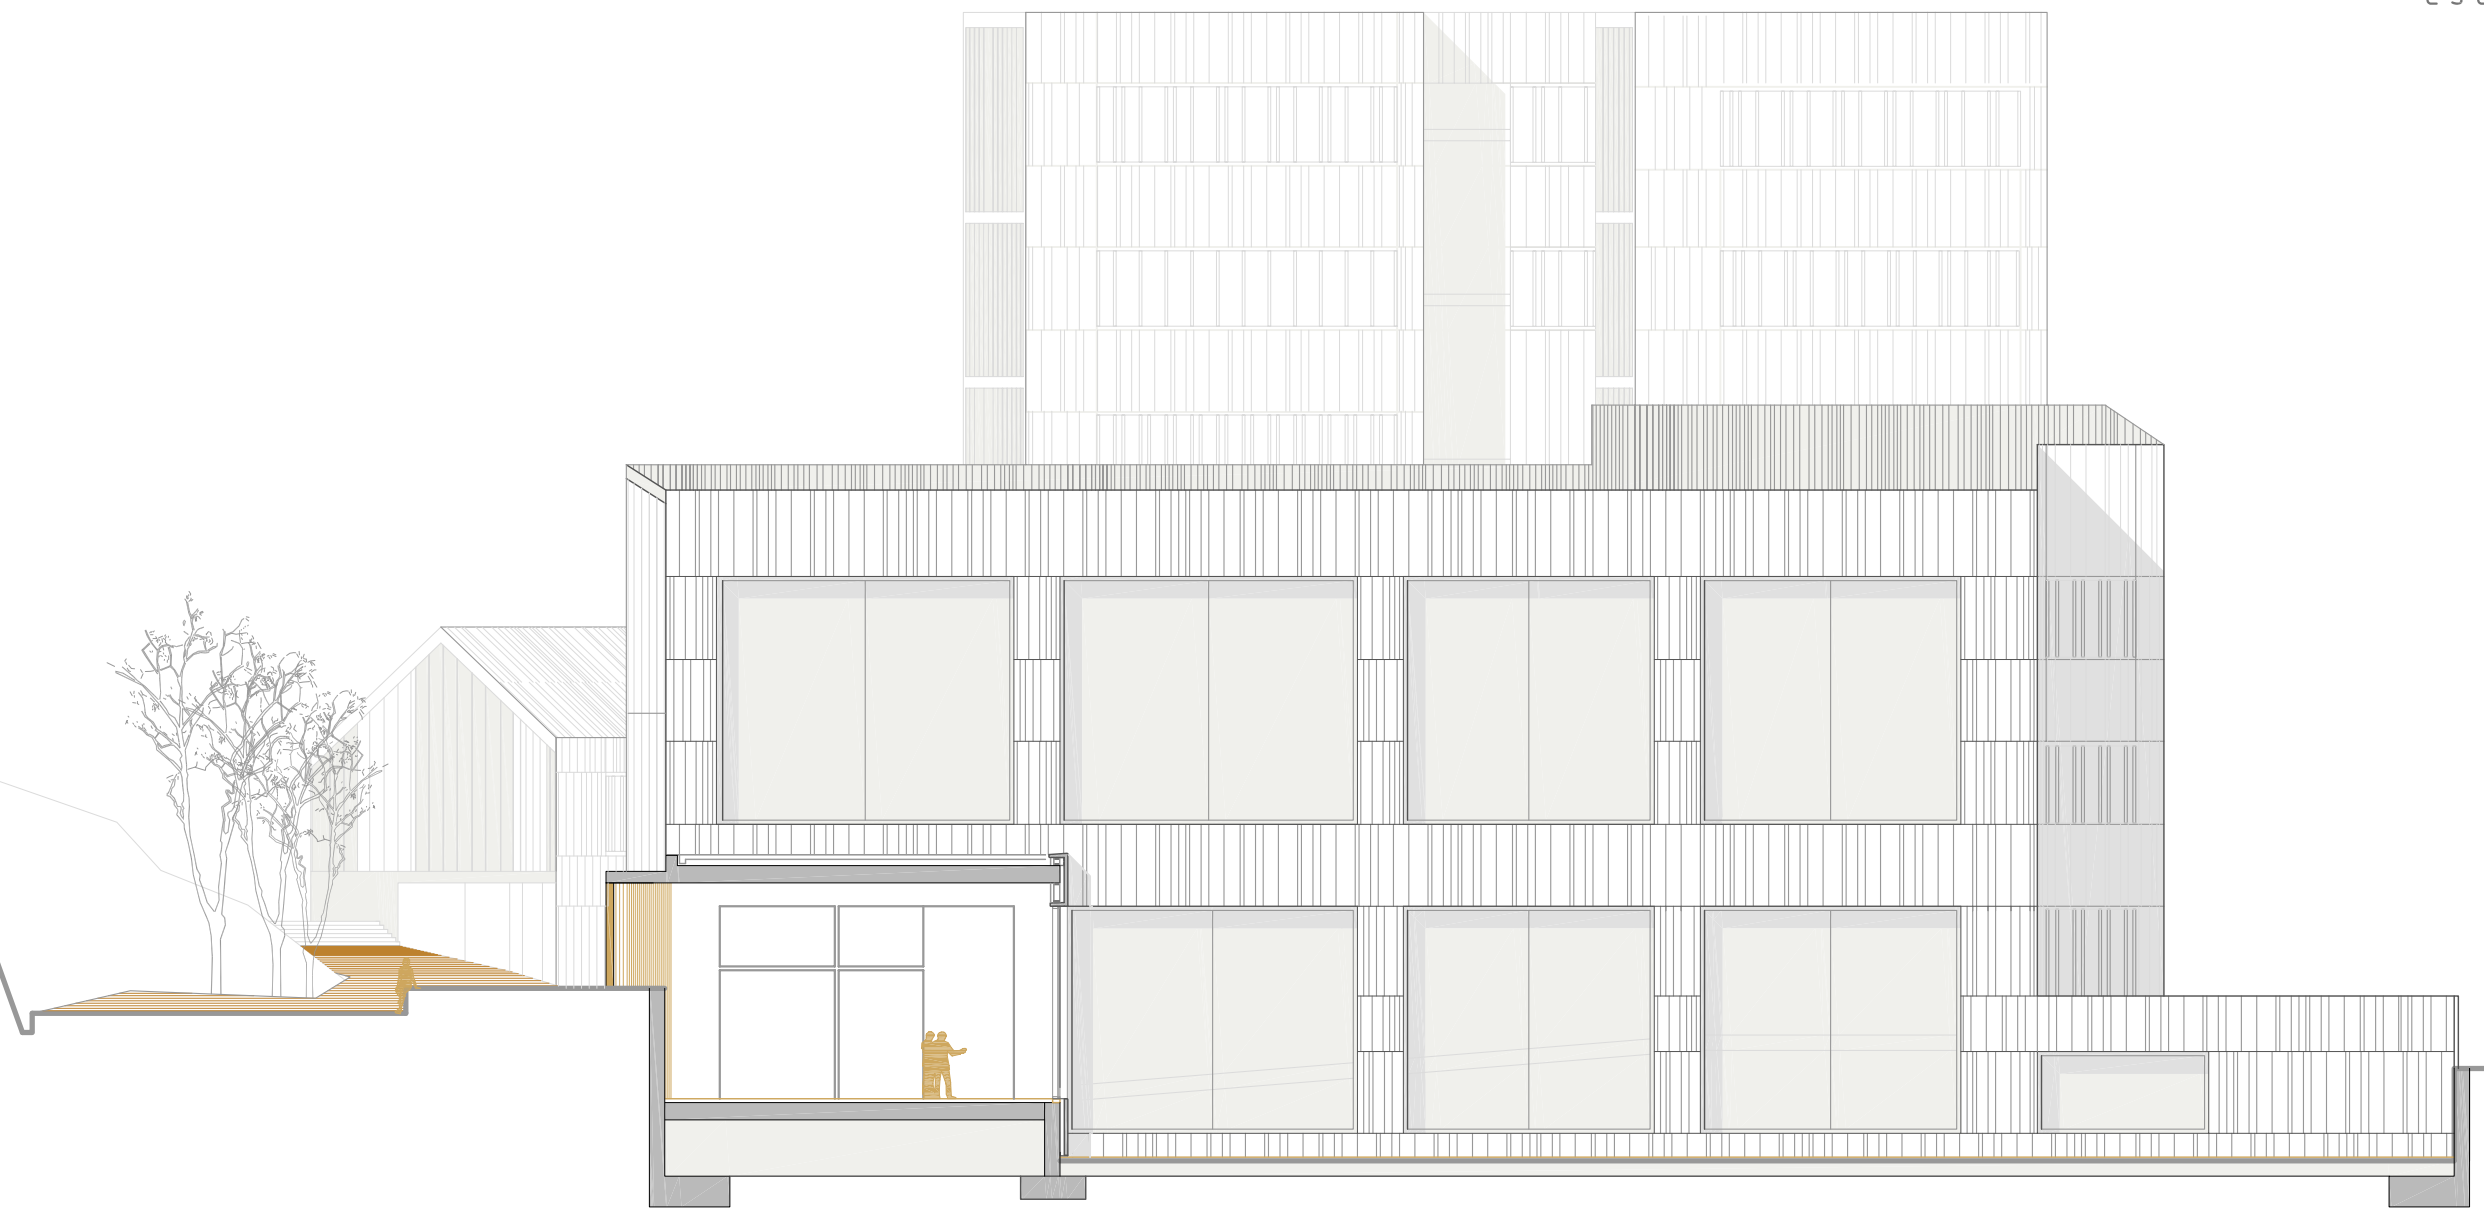

T5 sección transversal
escala 1:200



maqueta
escala 1:500



M2 vista maqueta
escala maqueta 1:500

1:200 SECCIONES TRANSVERSALES MAQUETA

