



SECCIÓ A-A'

1/200

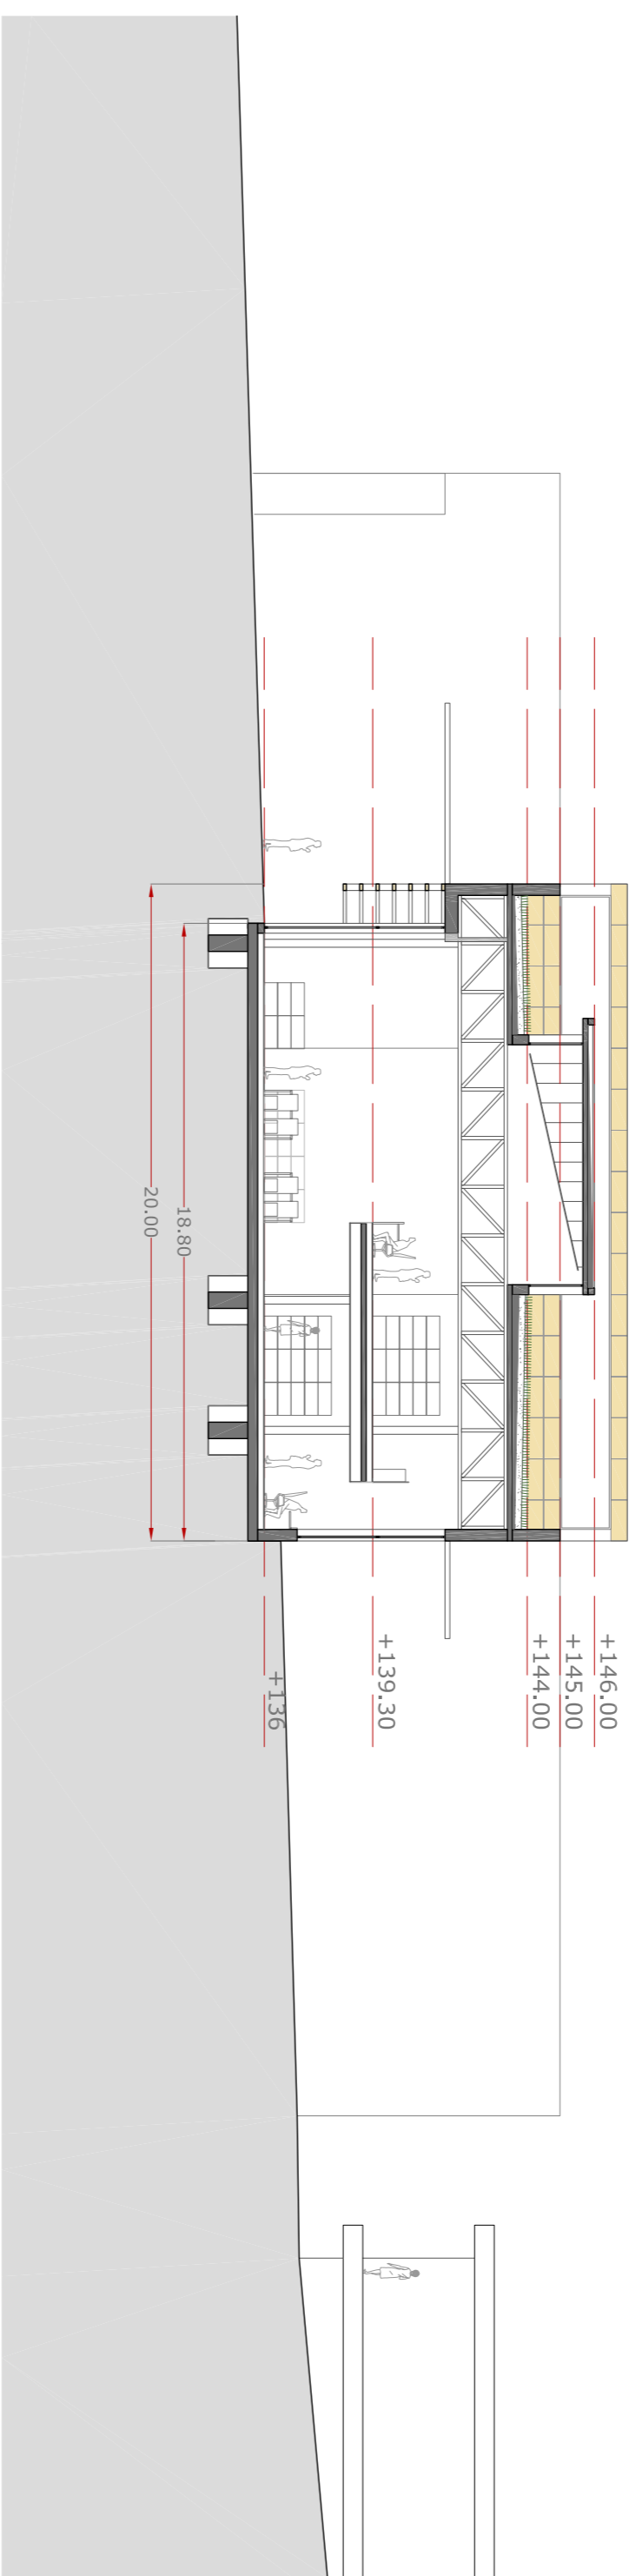


SECCIÓ B-B'

1/200

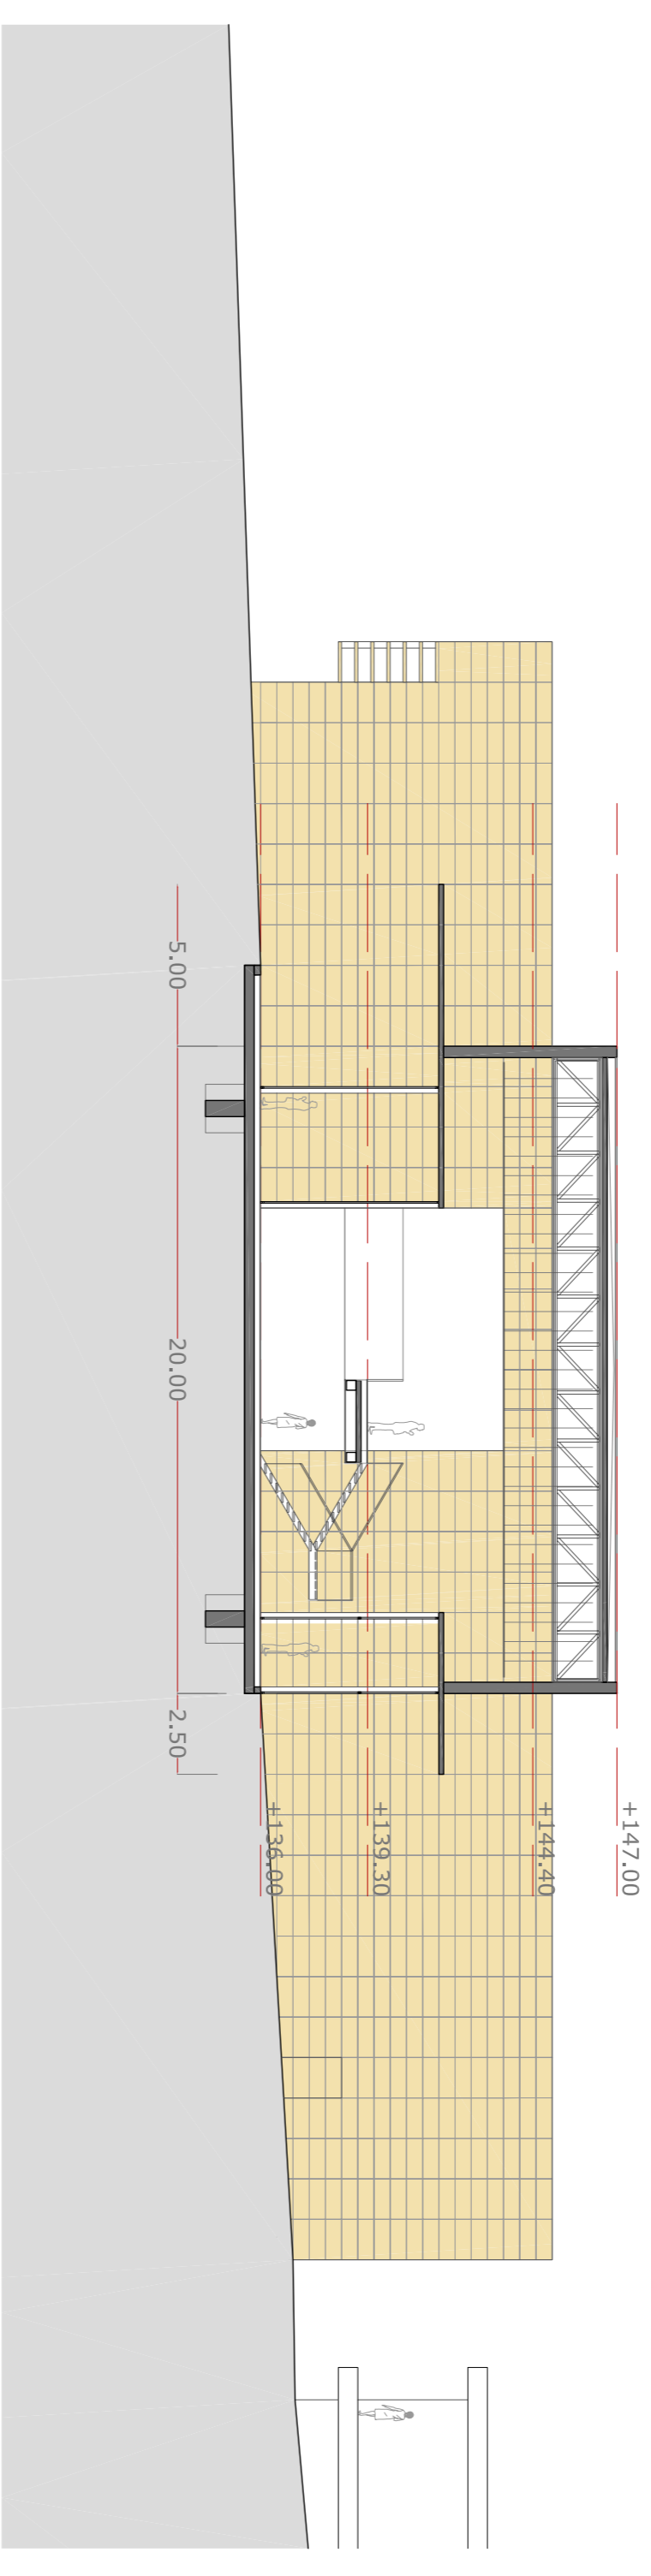


SECCIÓ D-D'

1/200

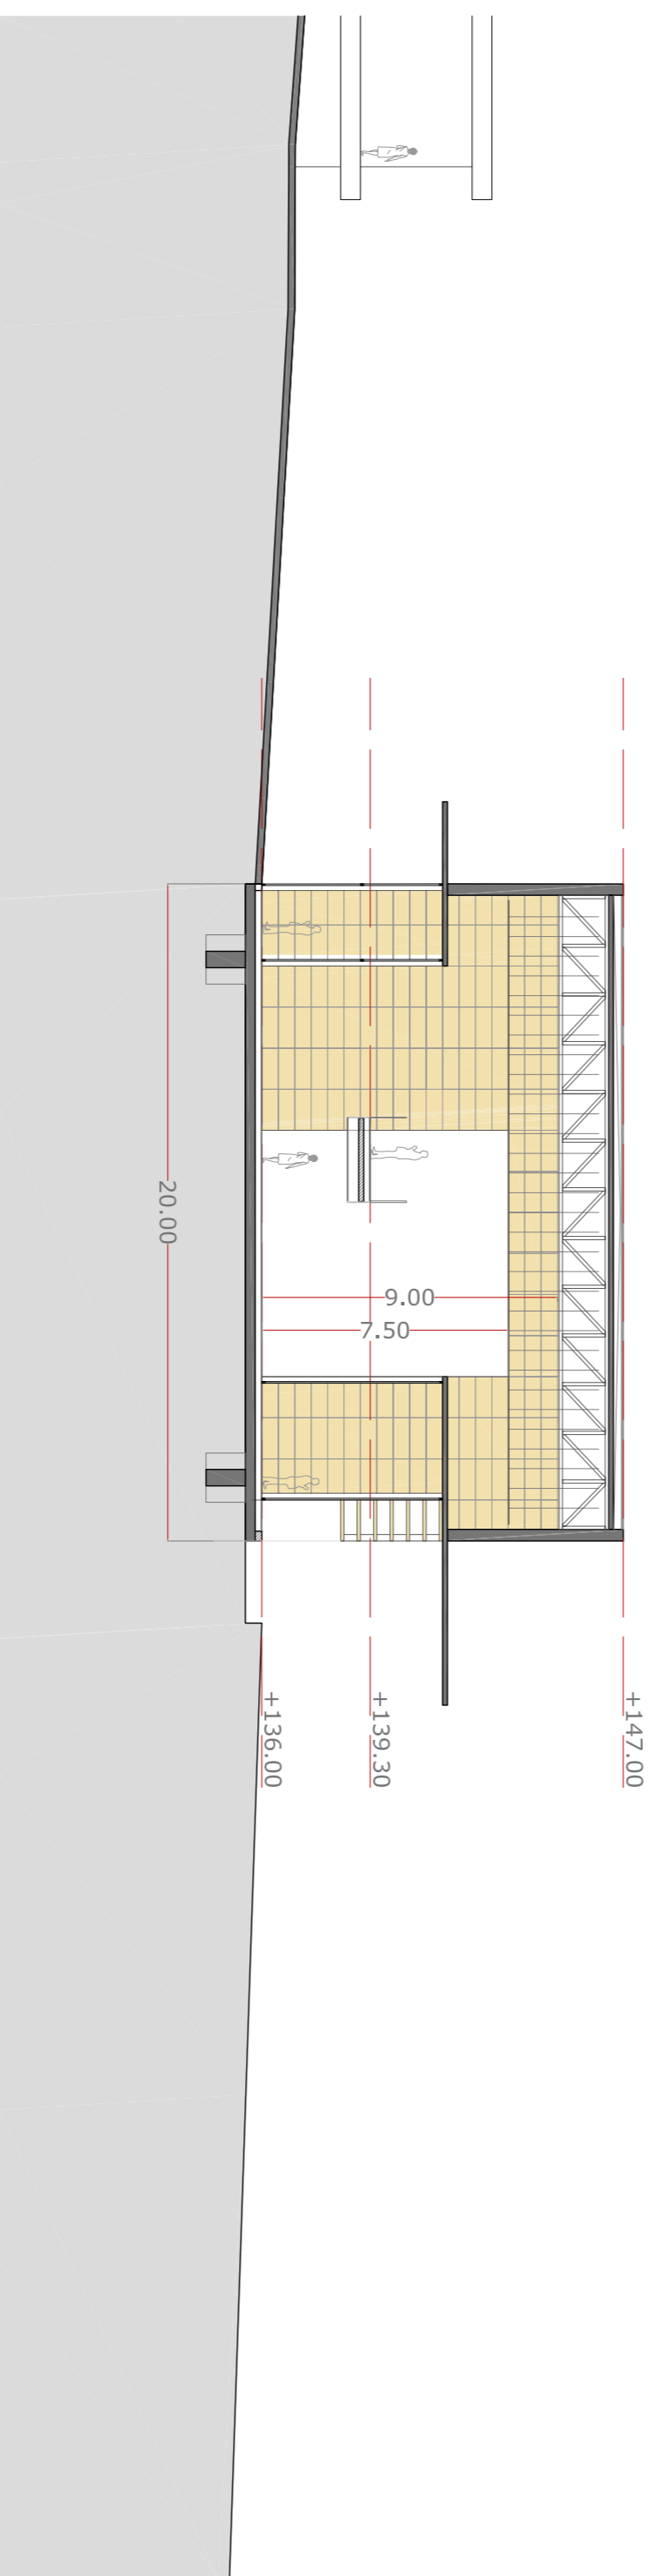

SECCIÓ C-C'

1/200

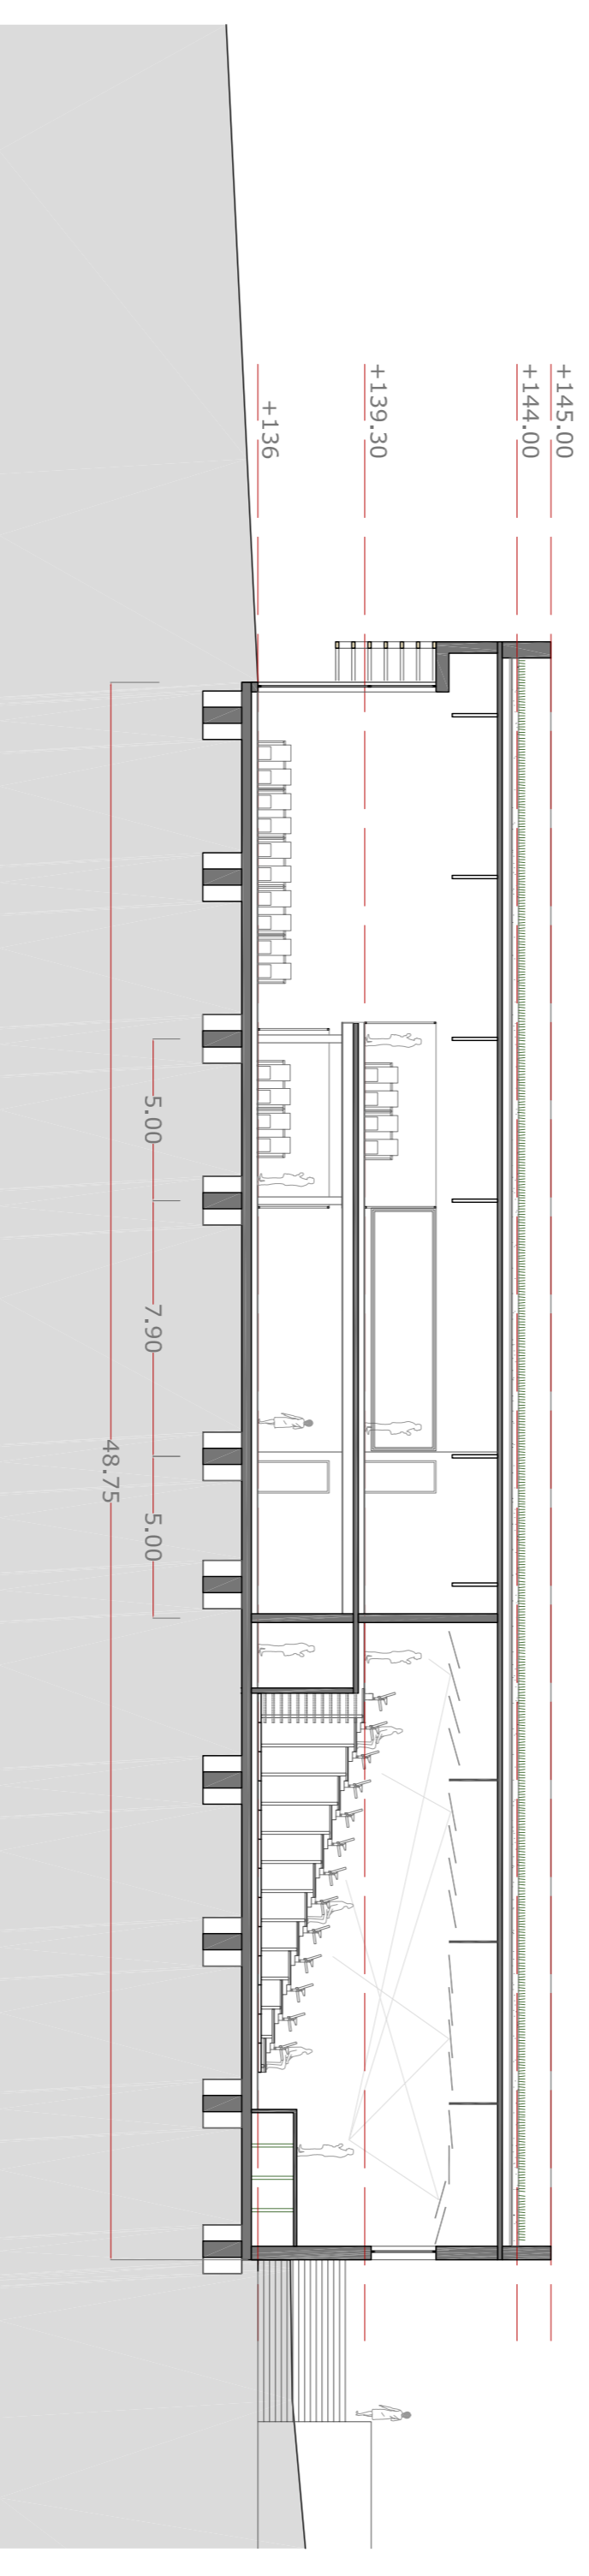

SECCIÓ E-E'

1/200

