





PLANTA SEMISOTERRANI

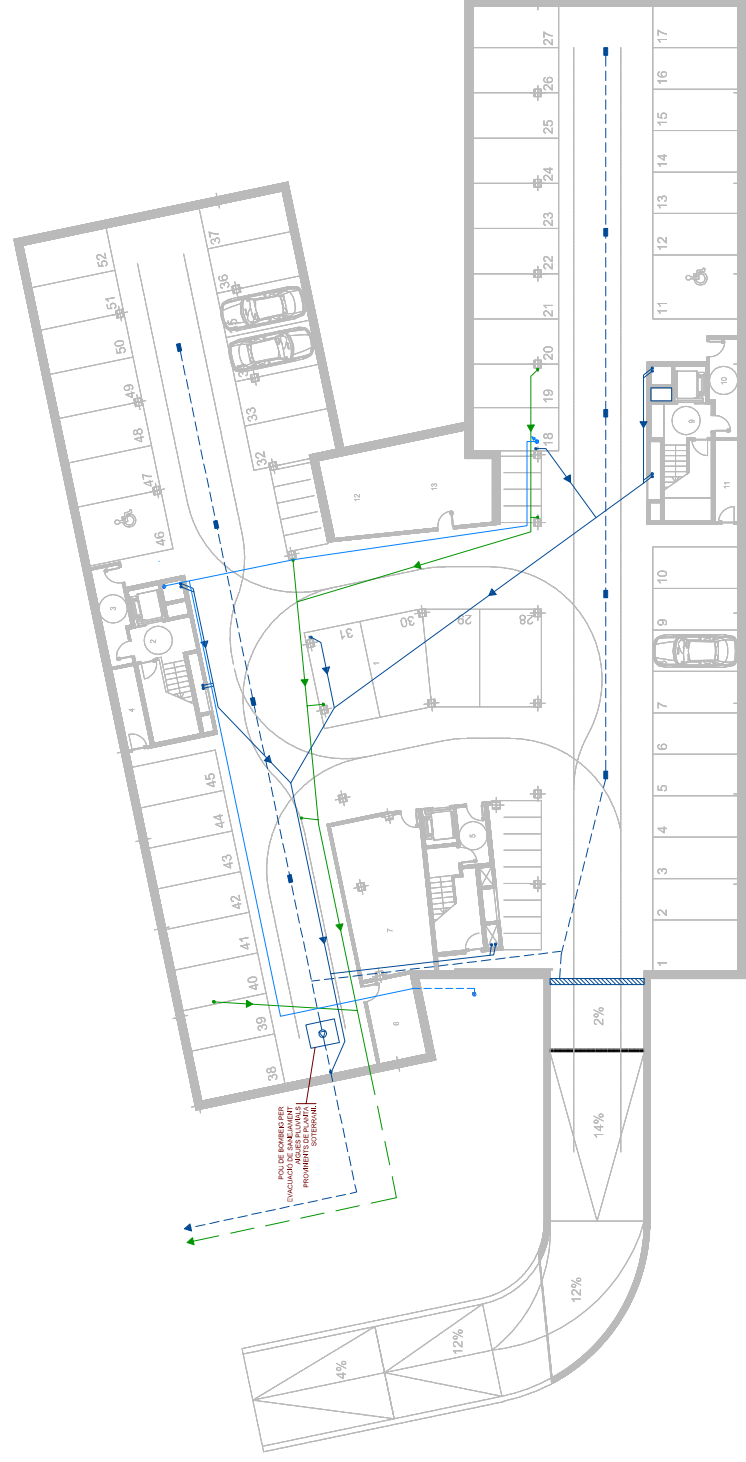

PLANTA APARCAMENT

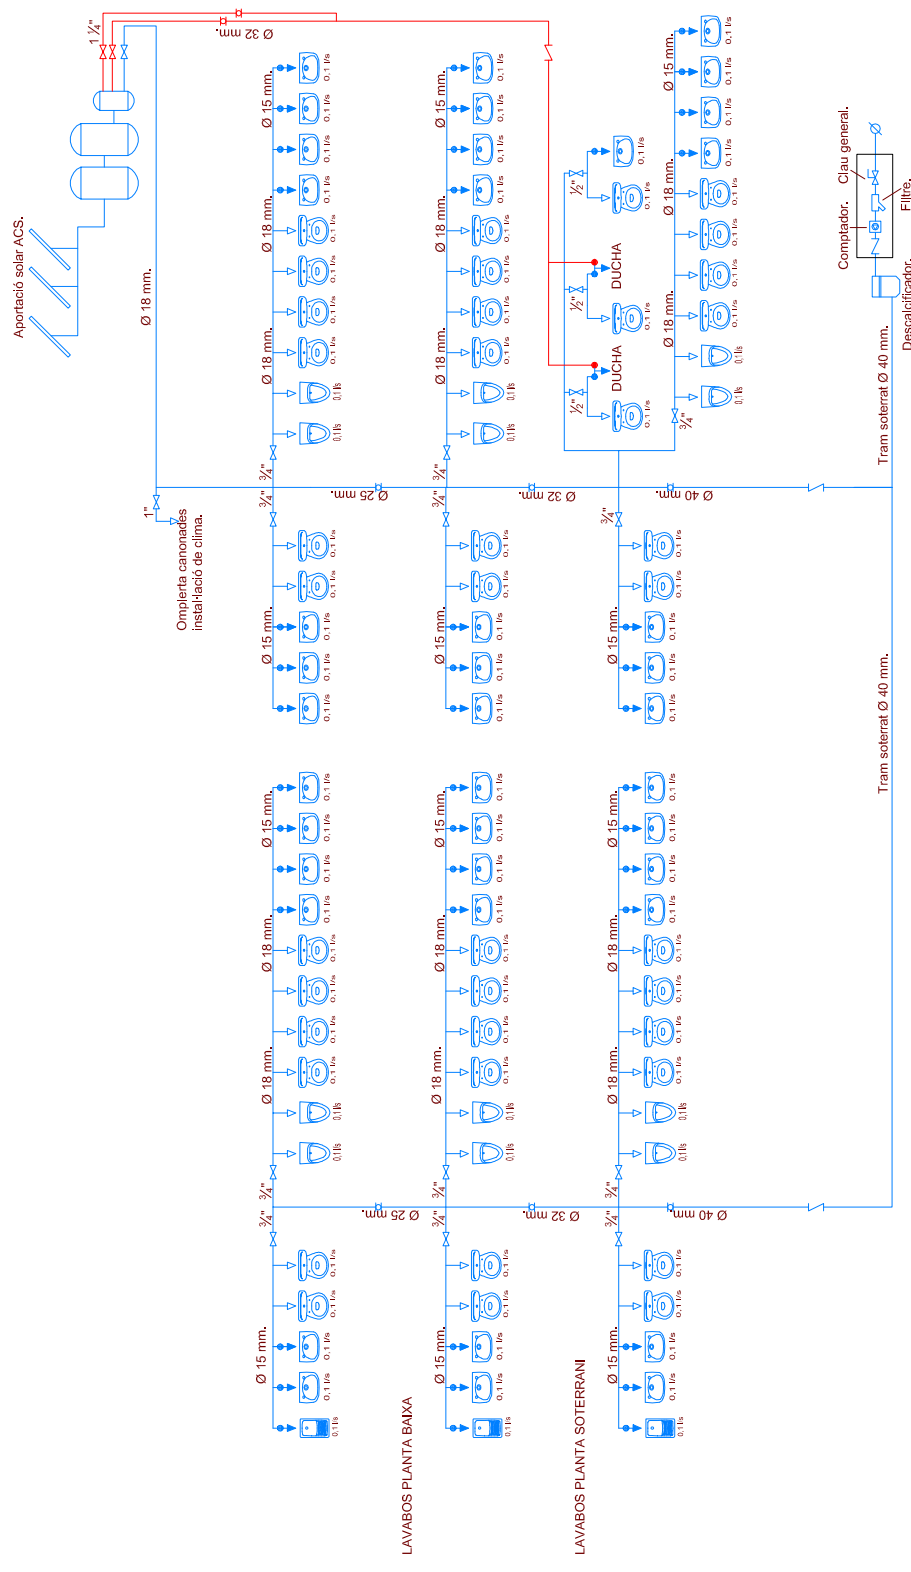

ESQUEMA FONTANERIA