


SECCIÓ A-A' E.1/200

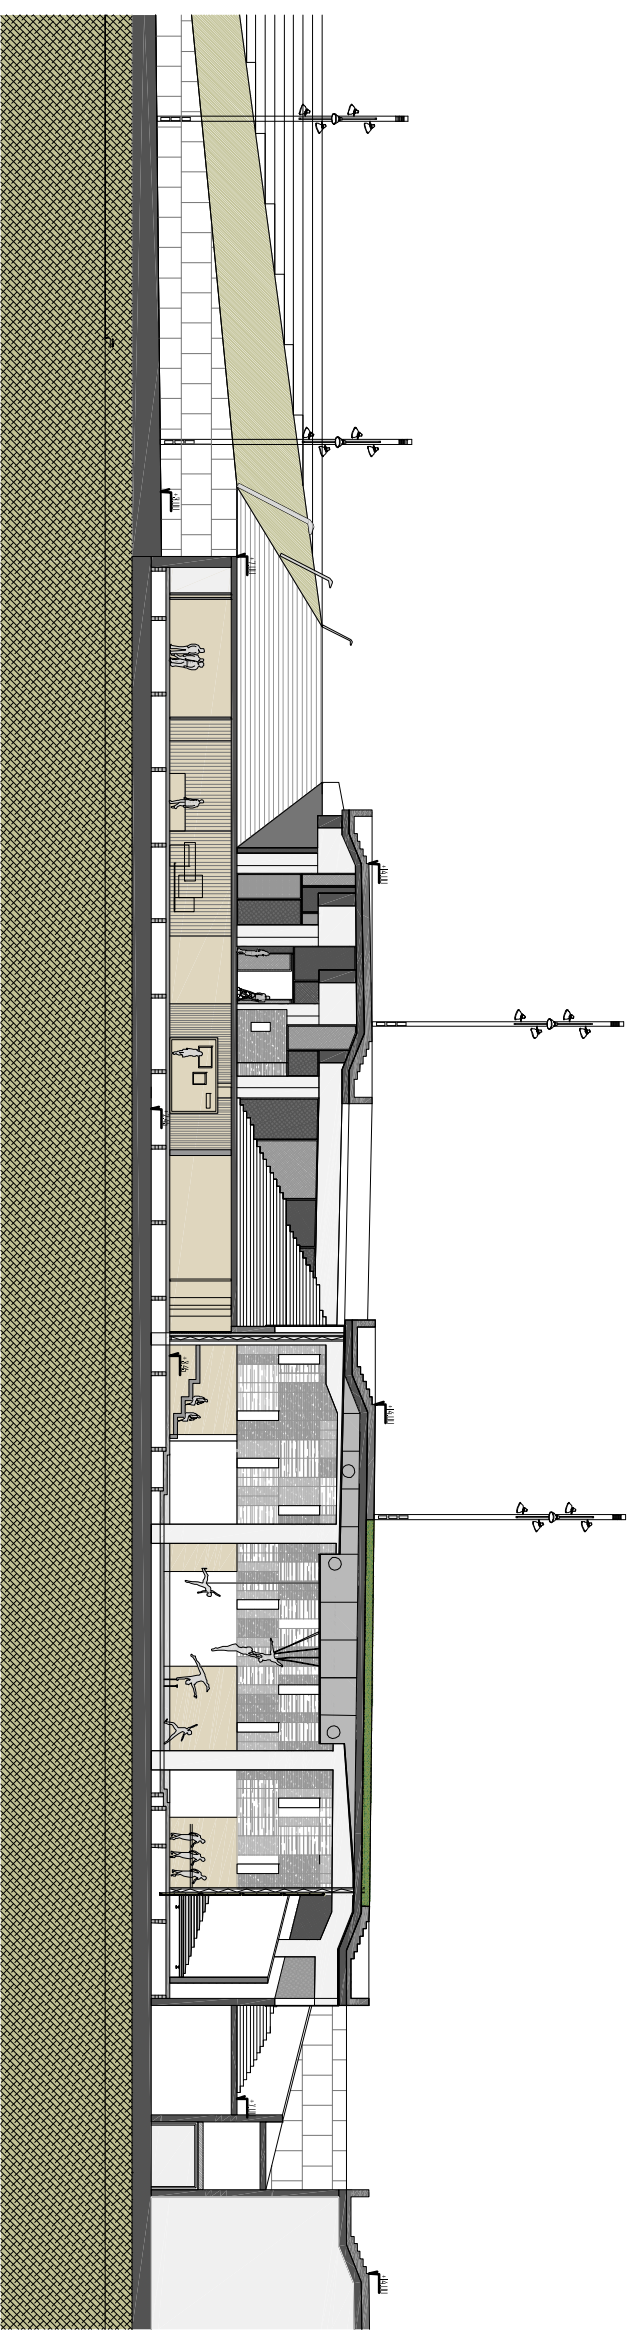

SECCIÓ B-B' E.1/200

