




18 planta sisena-dotzena

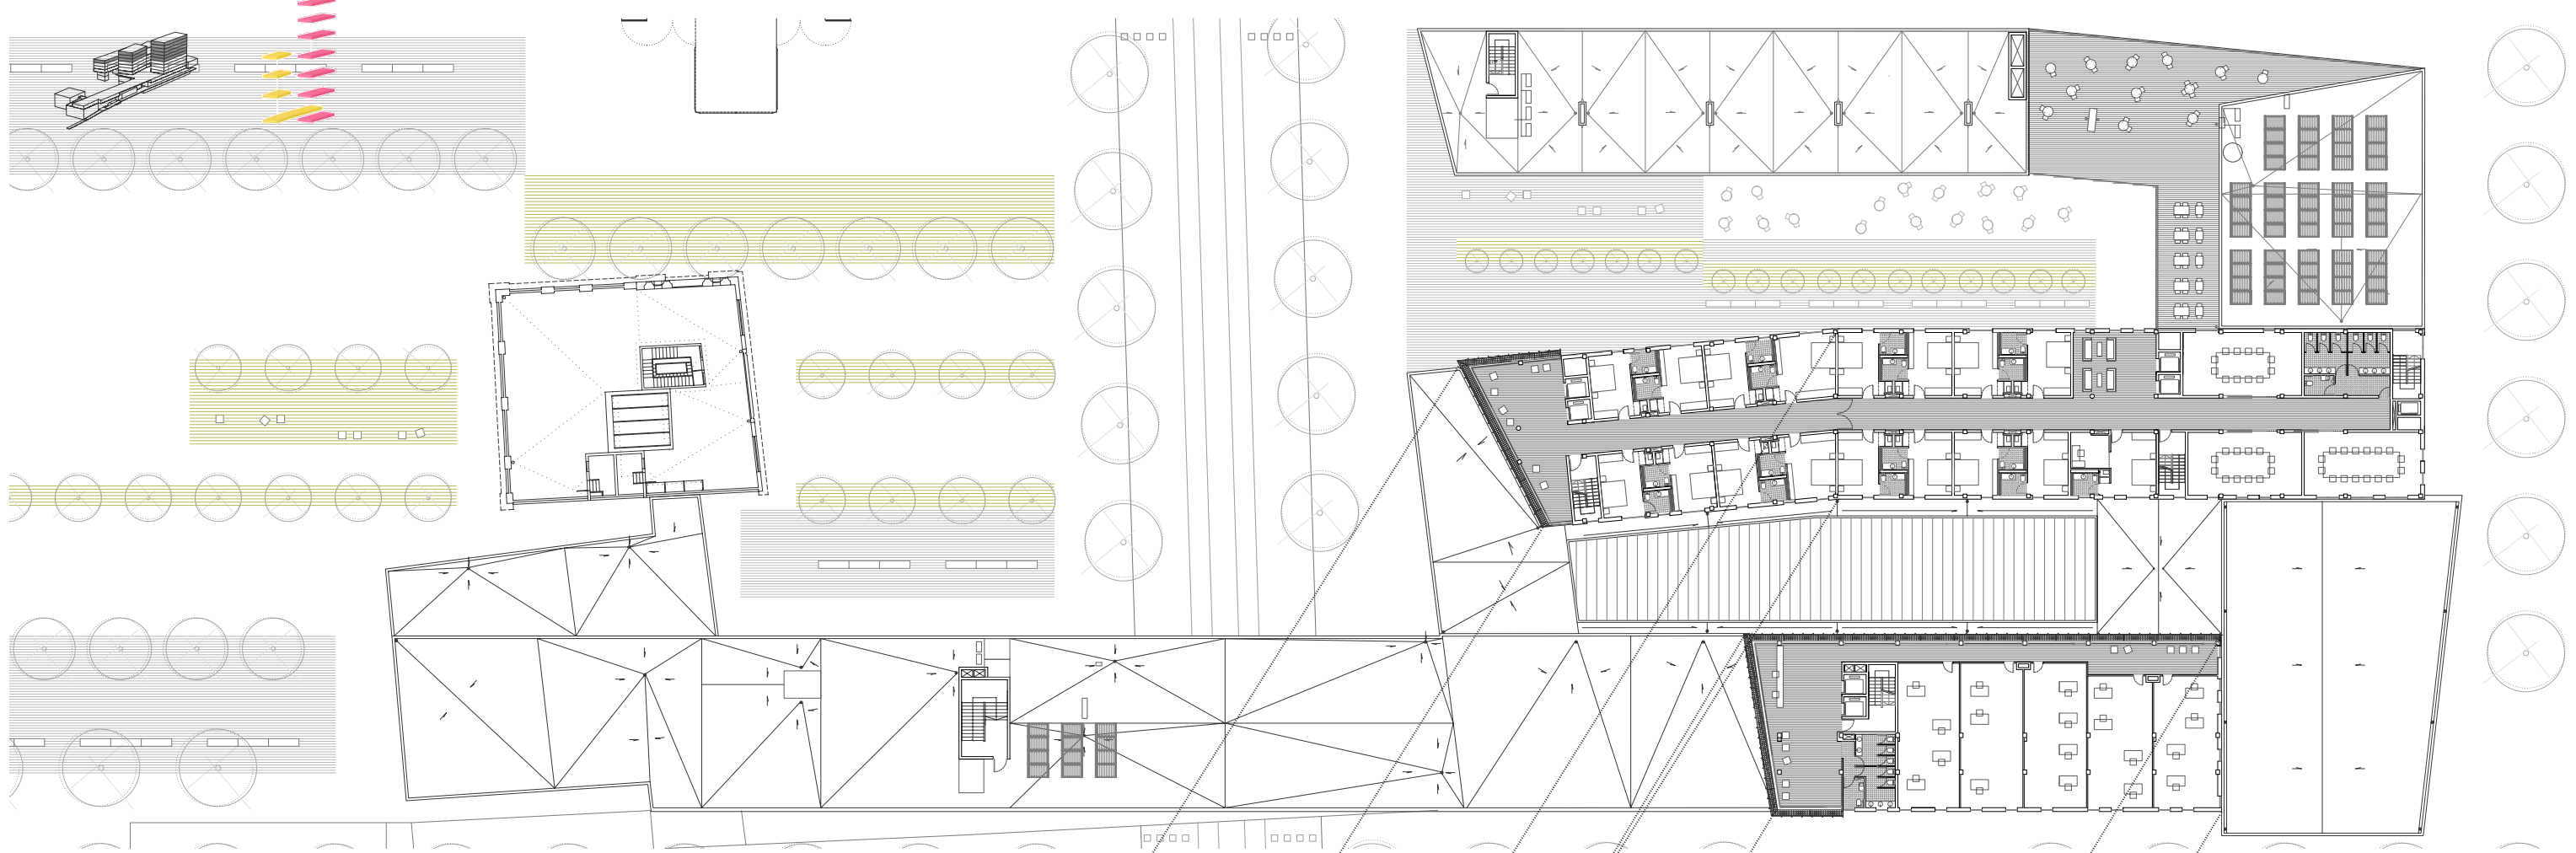

planta sisena e 1/250

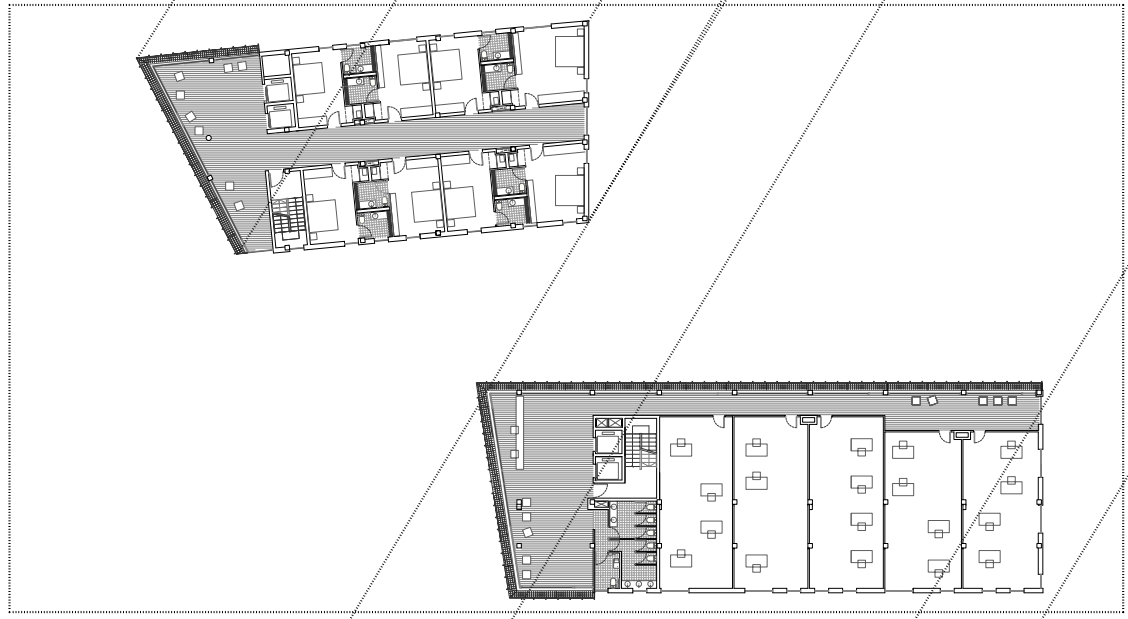

planta setena / vuitena / novena

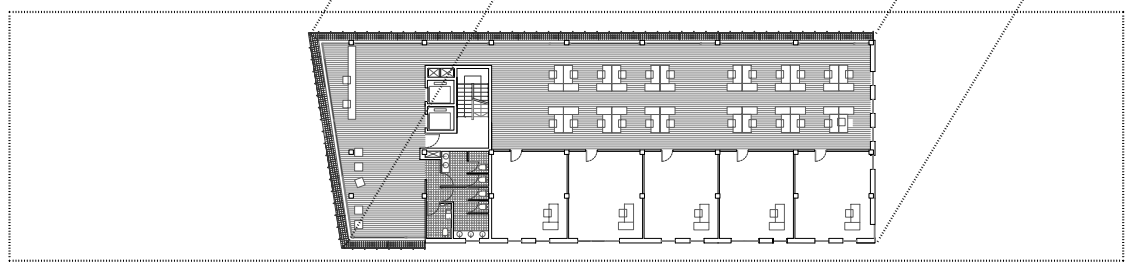

planta desena / onzena / dotzena