


alçat Oest / Carretera Barcelona e 1/250 0 5m 10m 20m 50m

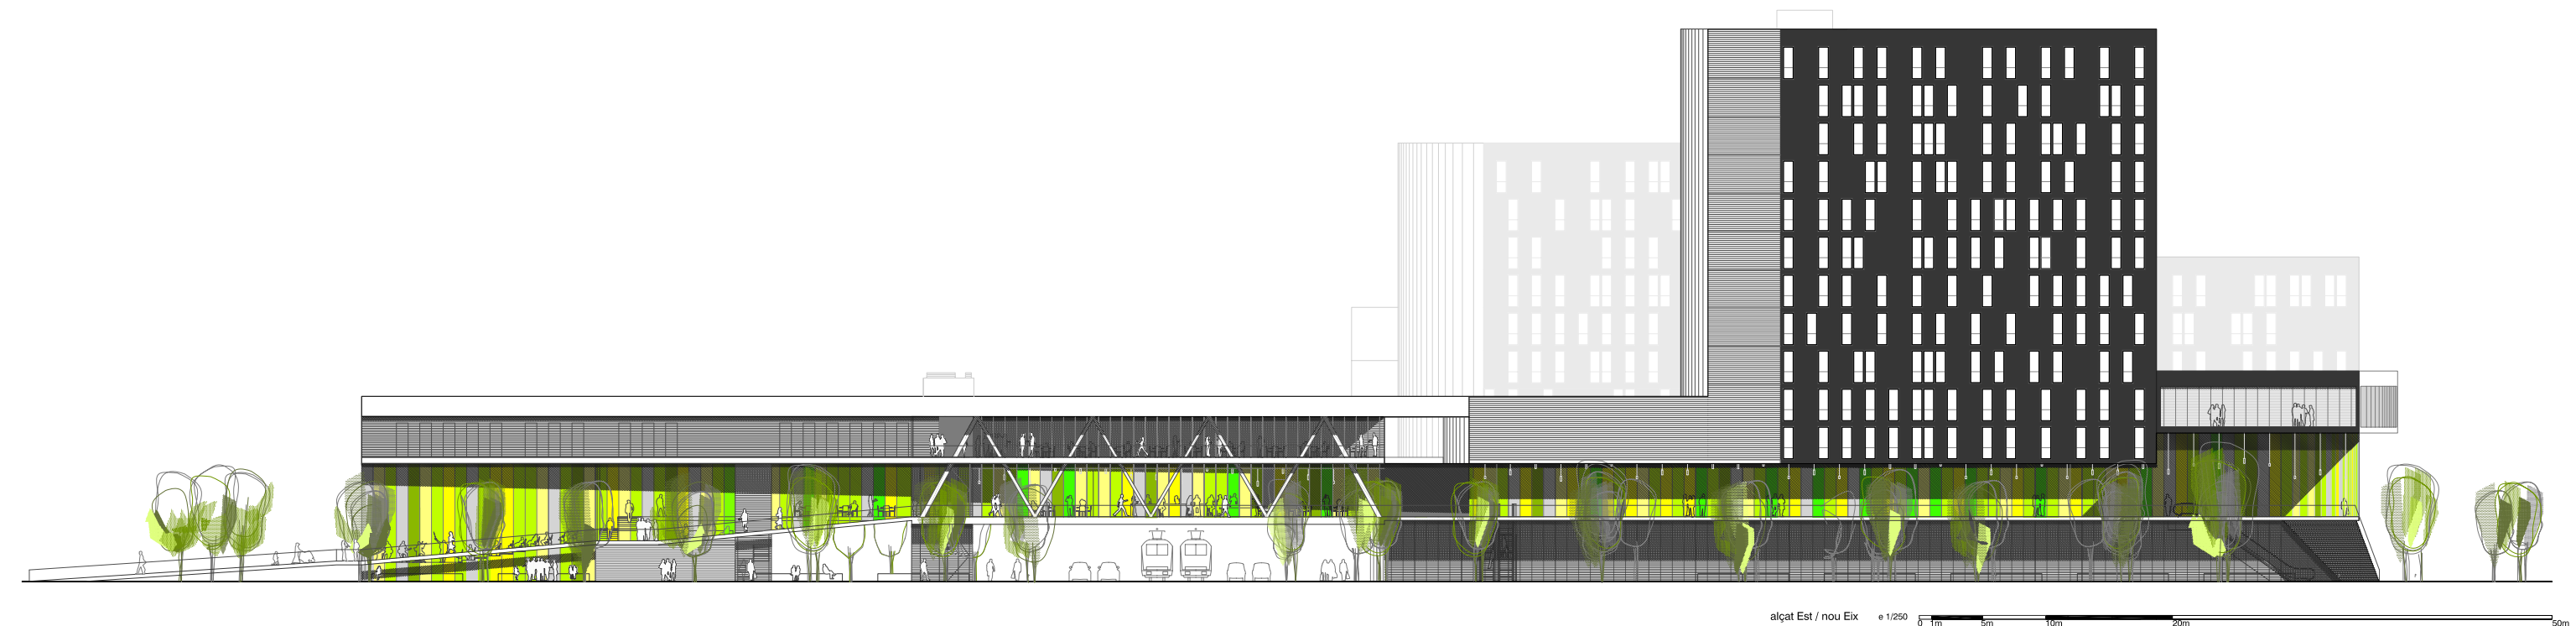

alçat Est / nou Eix e 1/250 0 5m 10m 20m 50m