



IDEA


SECCIÓ D-D'

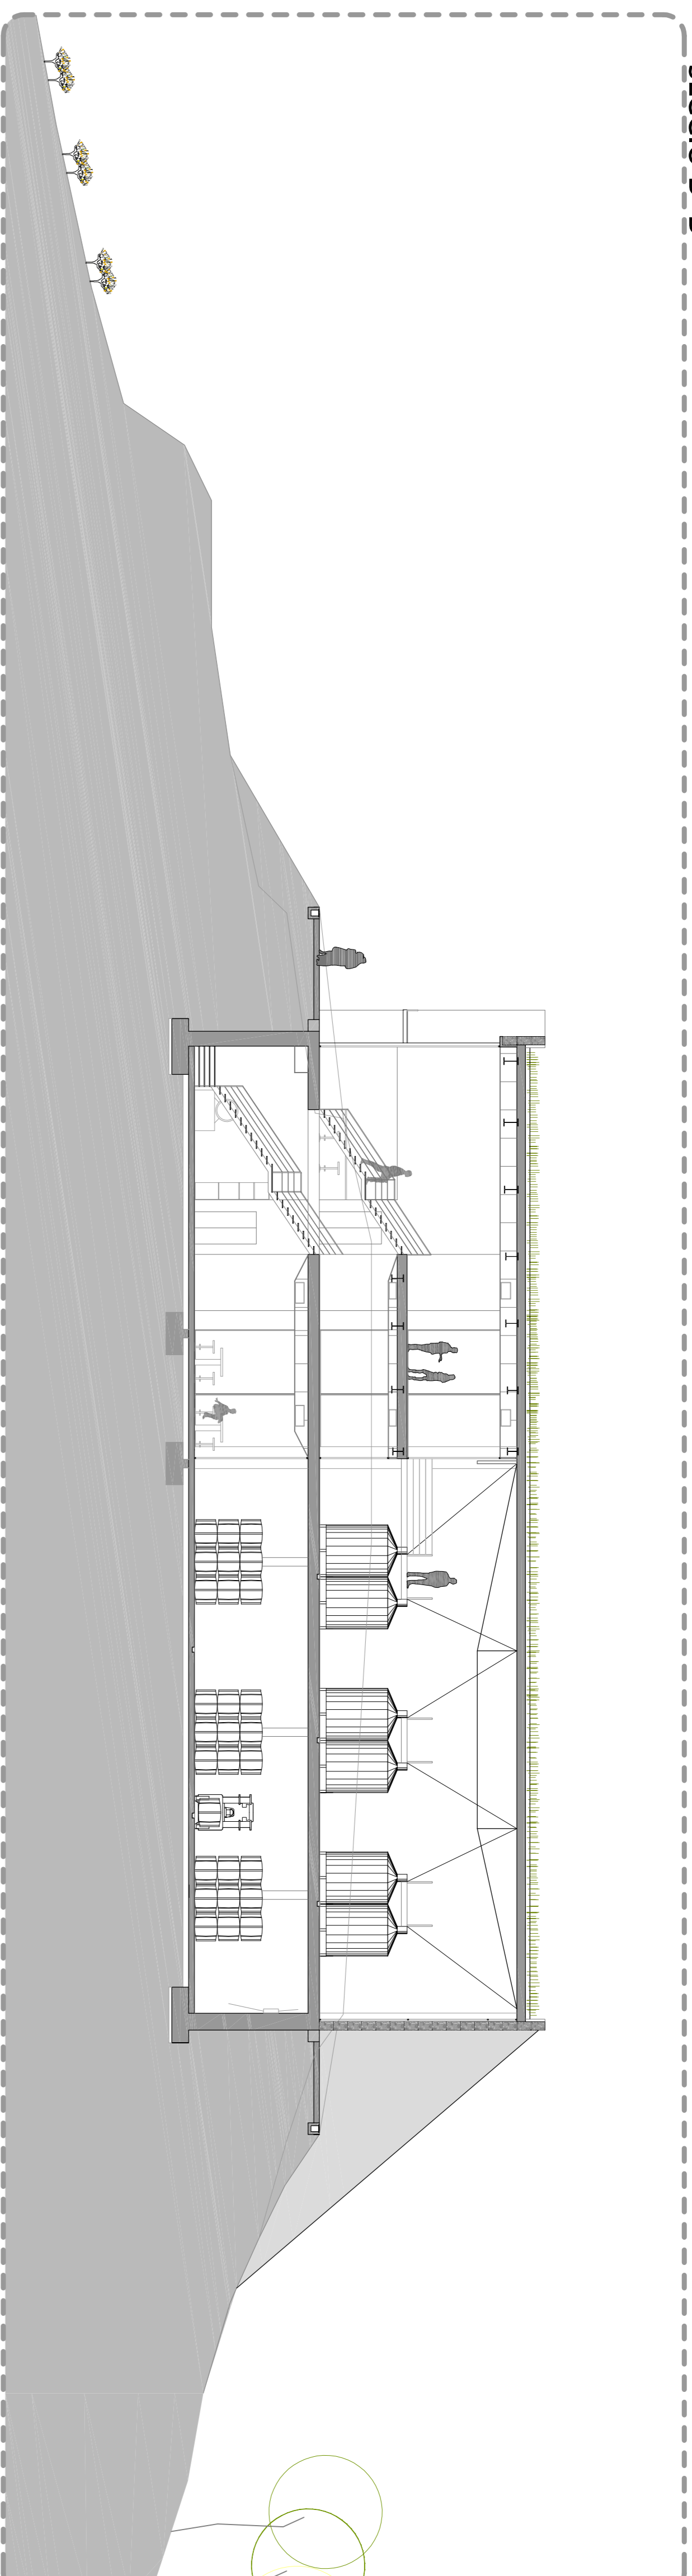

SECCIÓ E-E'

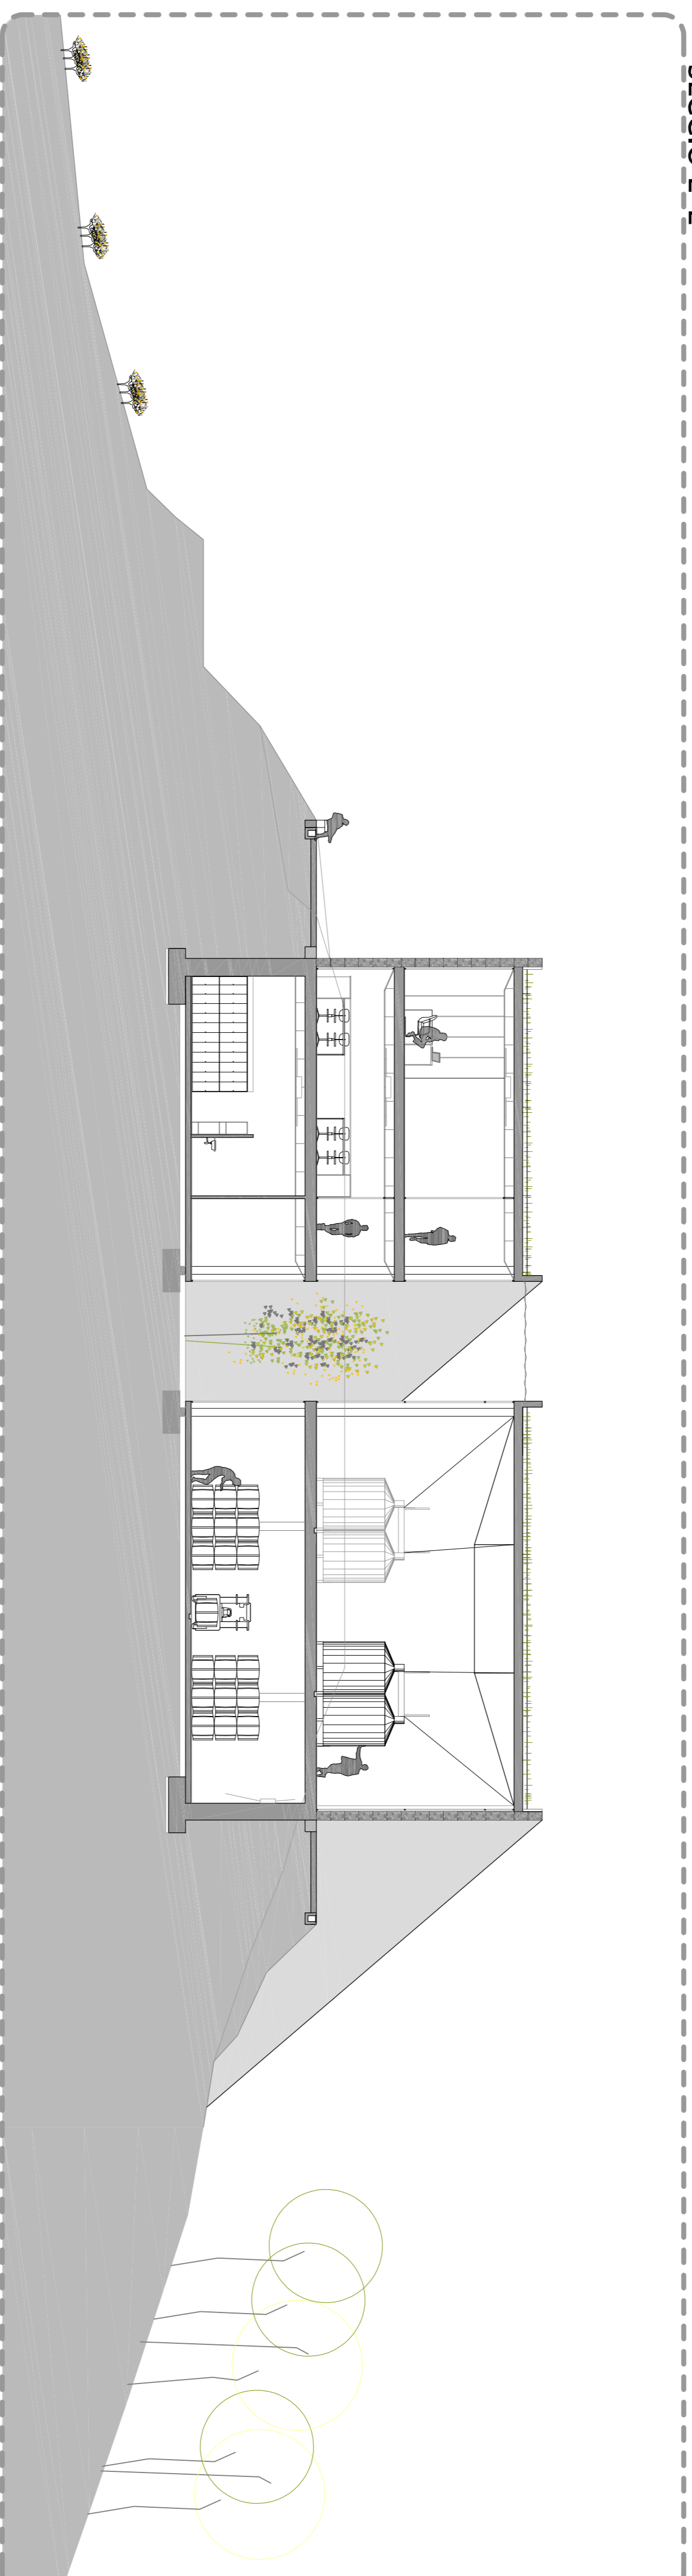

SECCIÓ F-F'

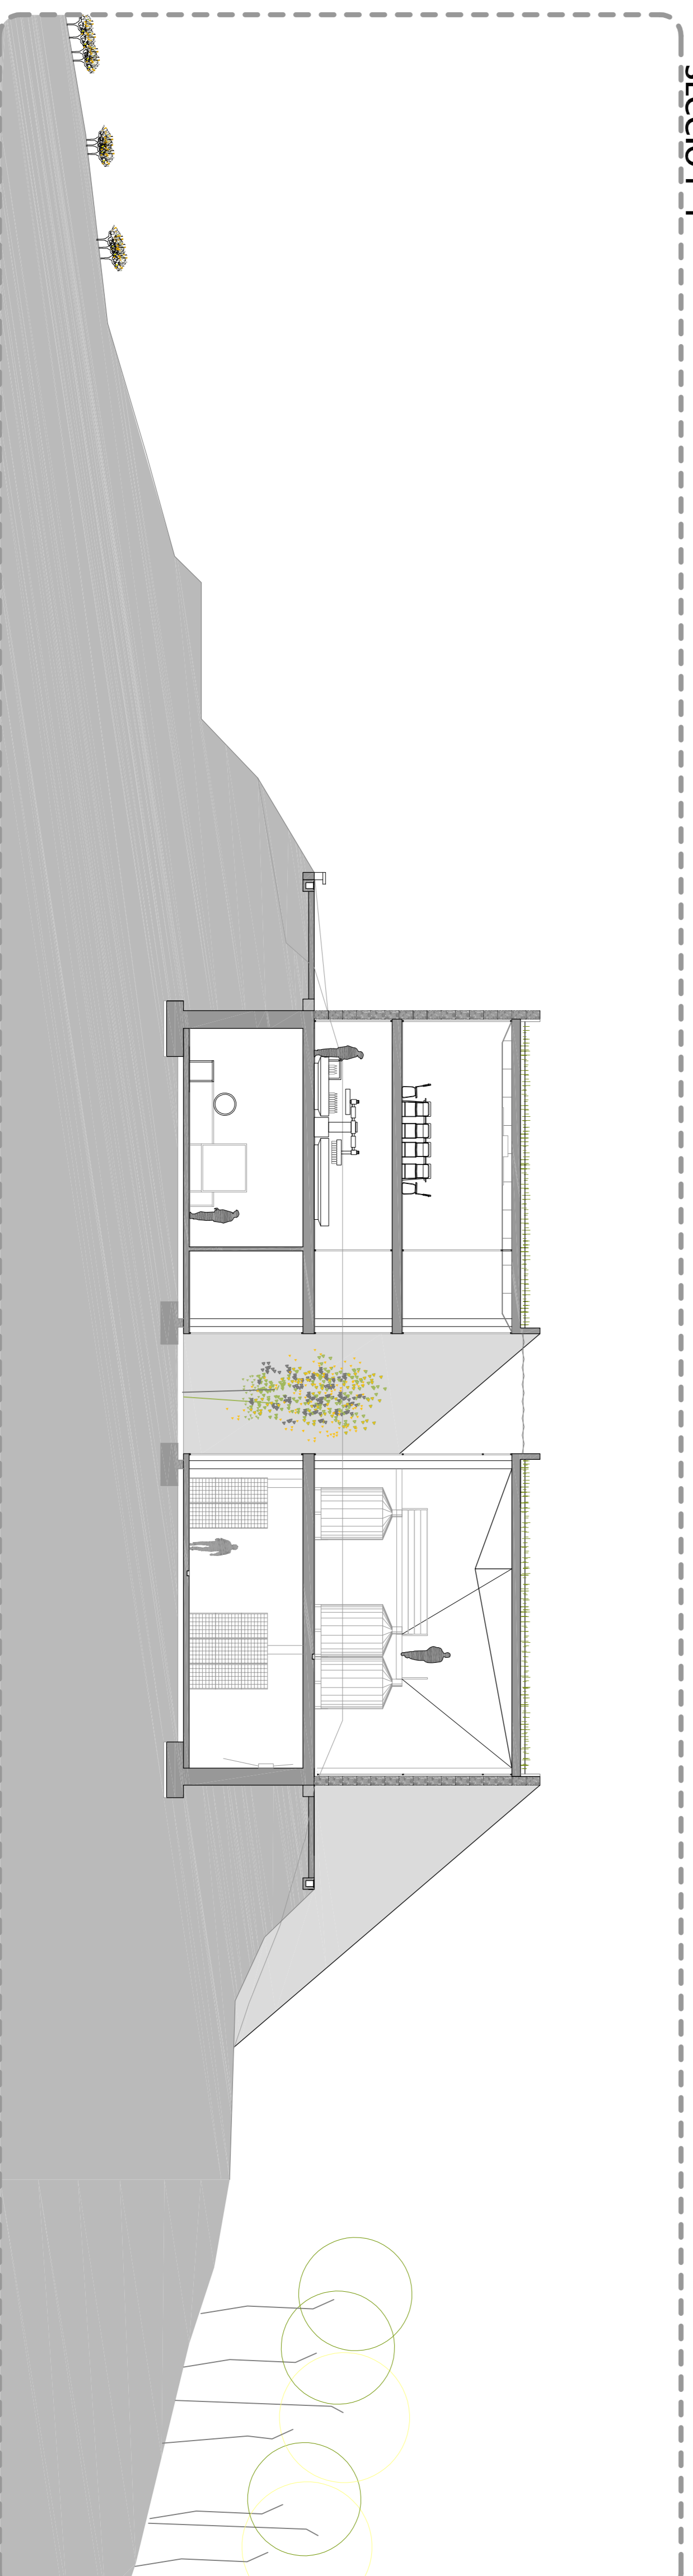

ARQ

4

5

6

7

8

9

10

11

12

CONET

13

14

15

EST

16

17

18

19

20

INST

21

22

23

24

25

26

27

PFC 2009

TRIBUNAL VIII

MARTA MORALES ARÍS - CELLER A CAN CALOPA DE DALT

E: 1/150

Seccions - Transversals

10

