




P. Coberta
 P6: +81.00
 P5: +77.50
 P4: +74.00
 P3: +70.50
 P2: +67.00
 P1: +63.00
 PB: +58.5
 P_s-1: +54.5
 P_s-2: +51.5

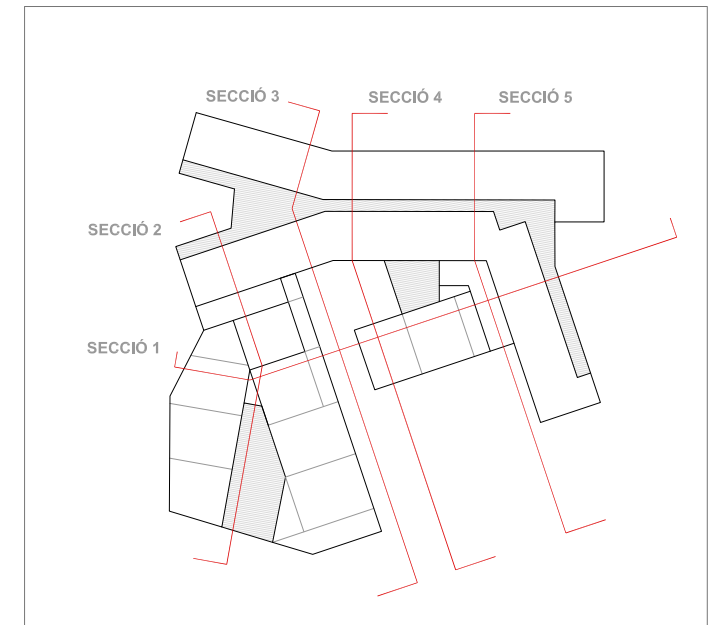

SECCIÓ 1

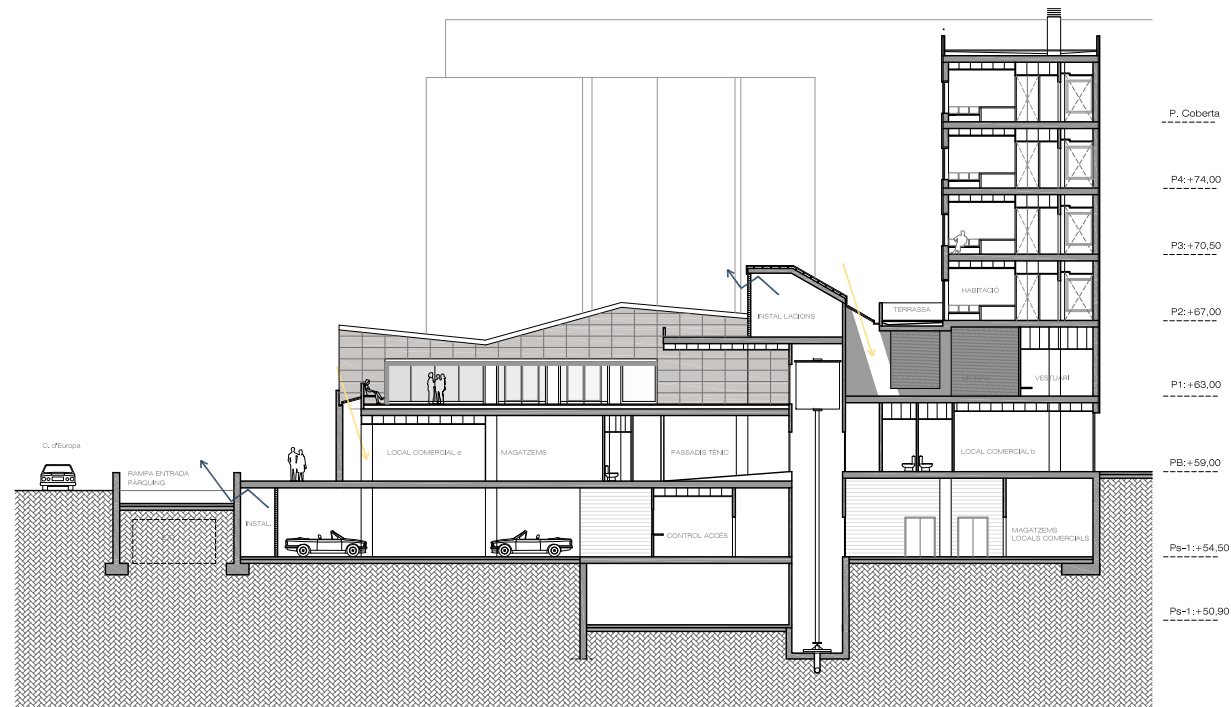

P. Coberta
 P4: +74.00
 P3: +70.50
 P2: +67.00
 P1: +63.00
 PB: +59.00
 P_s-1: +54.50
 P_s-1: +50.90

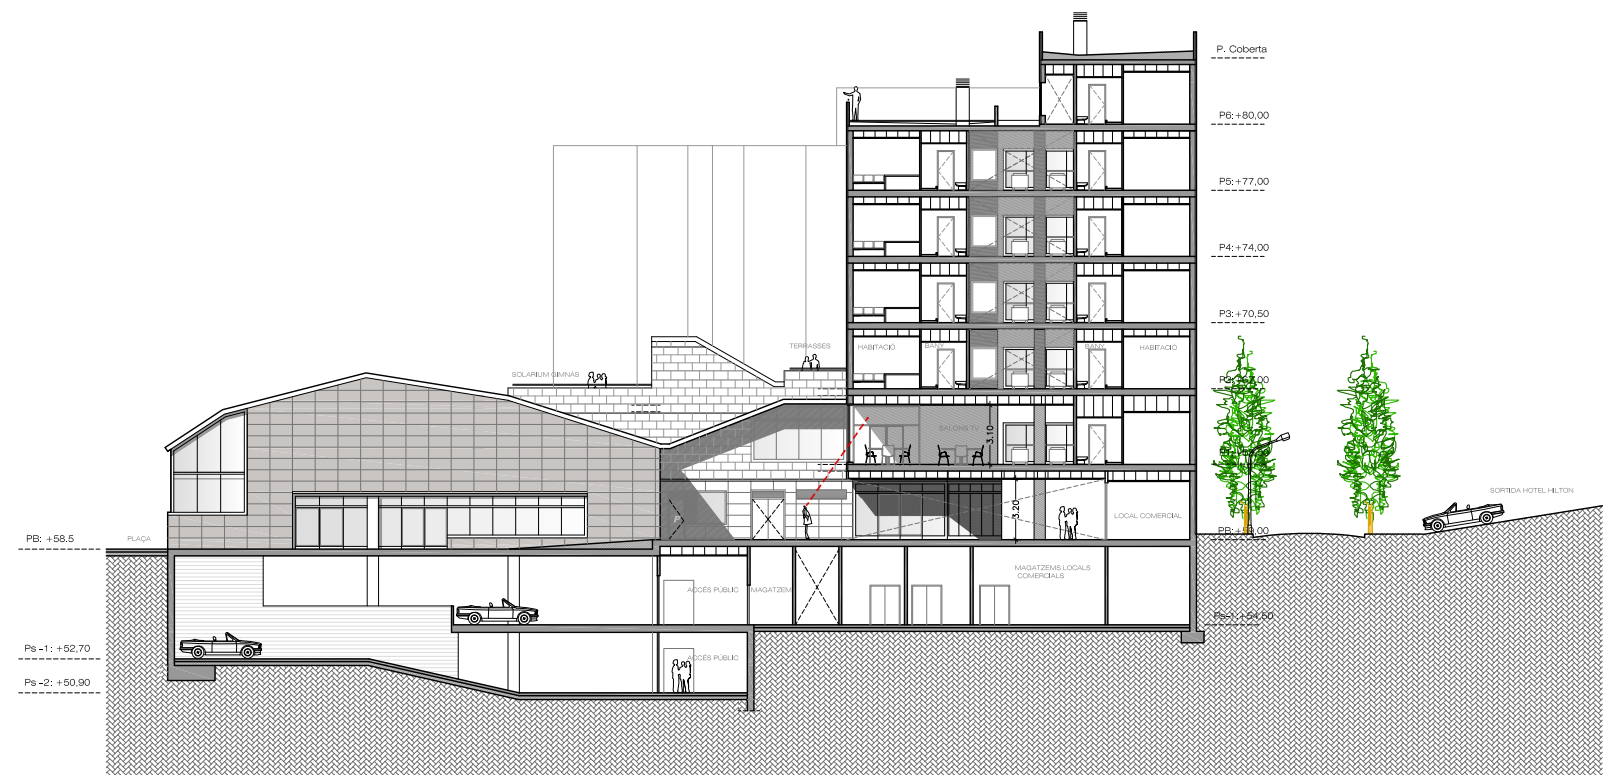

P. Coberta
 P6: +80.00
 P5: +77.00
 P4: +74.00
 P3: +70.50
 P2: +67.00
 P1: +63.00
 PB: +58.5
 P_s-1: +52.70
 P_s-2: +50.90

SECCIÓ 2

SECCIÓ 3