
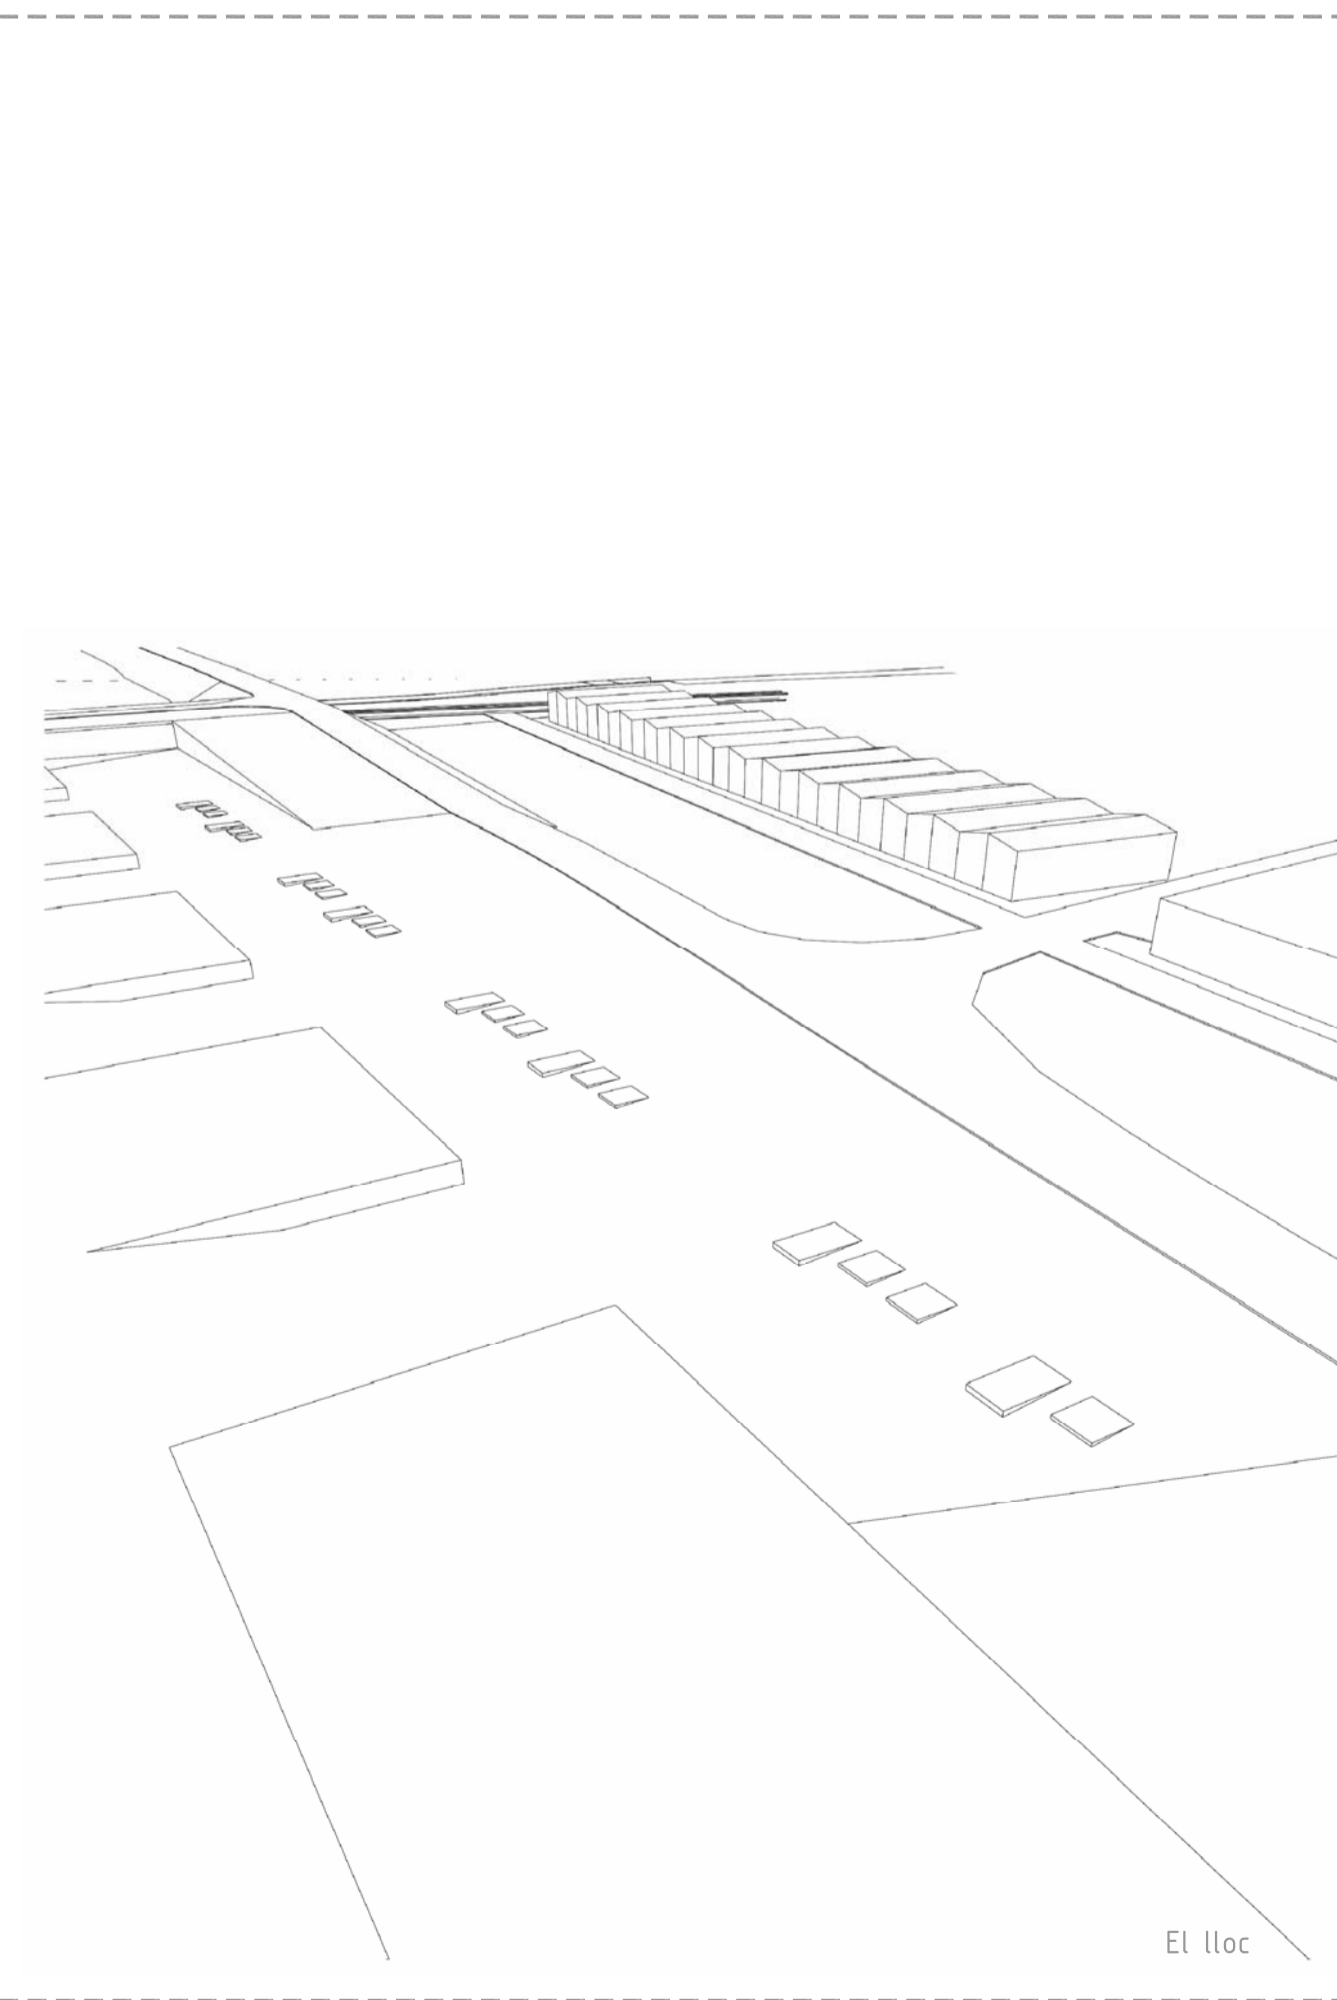
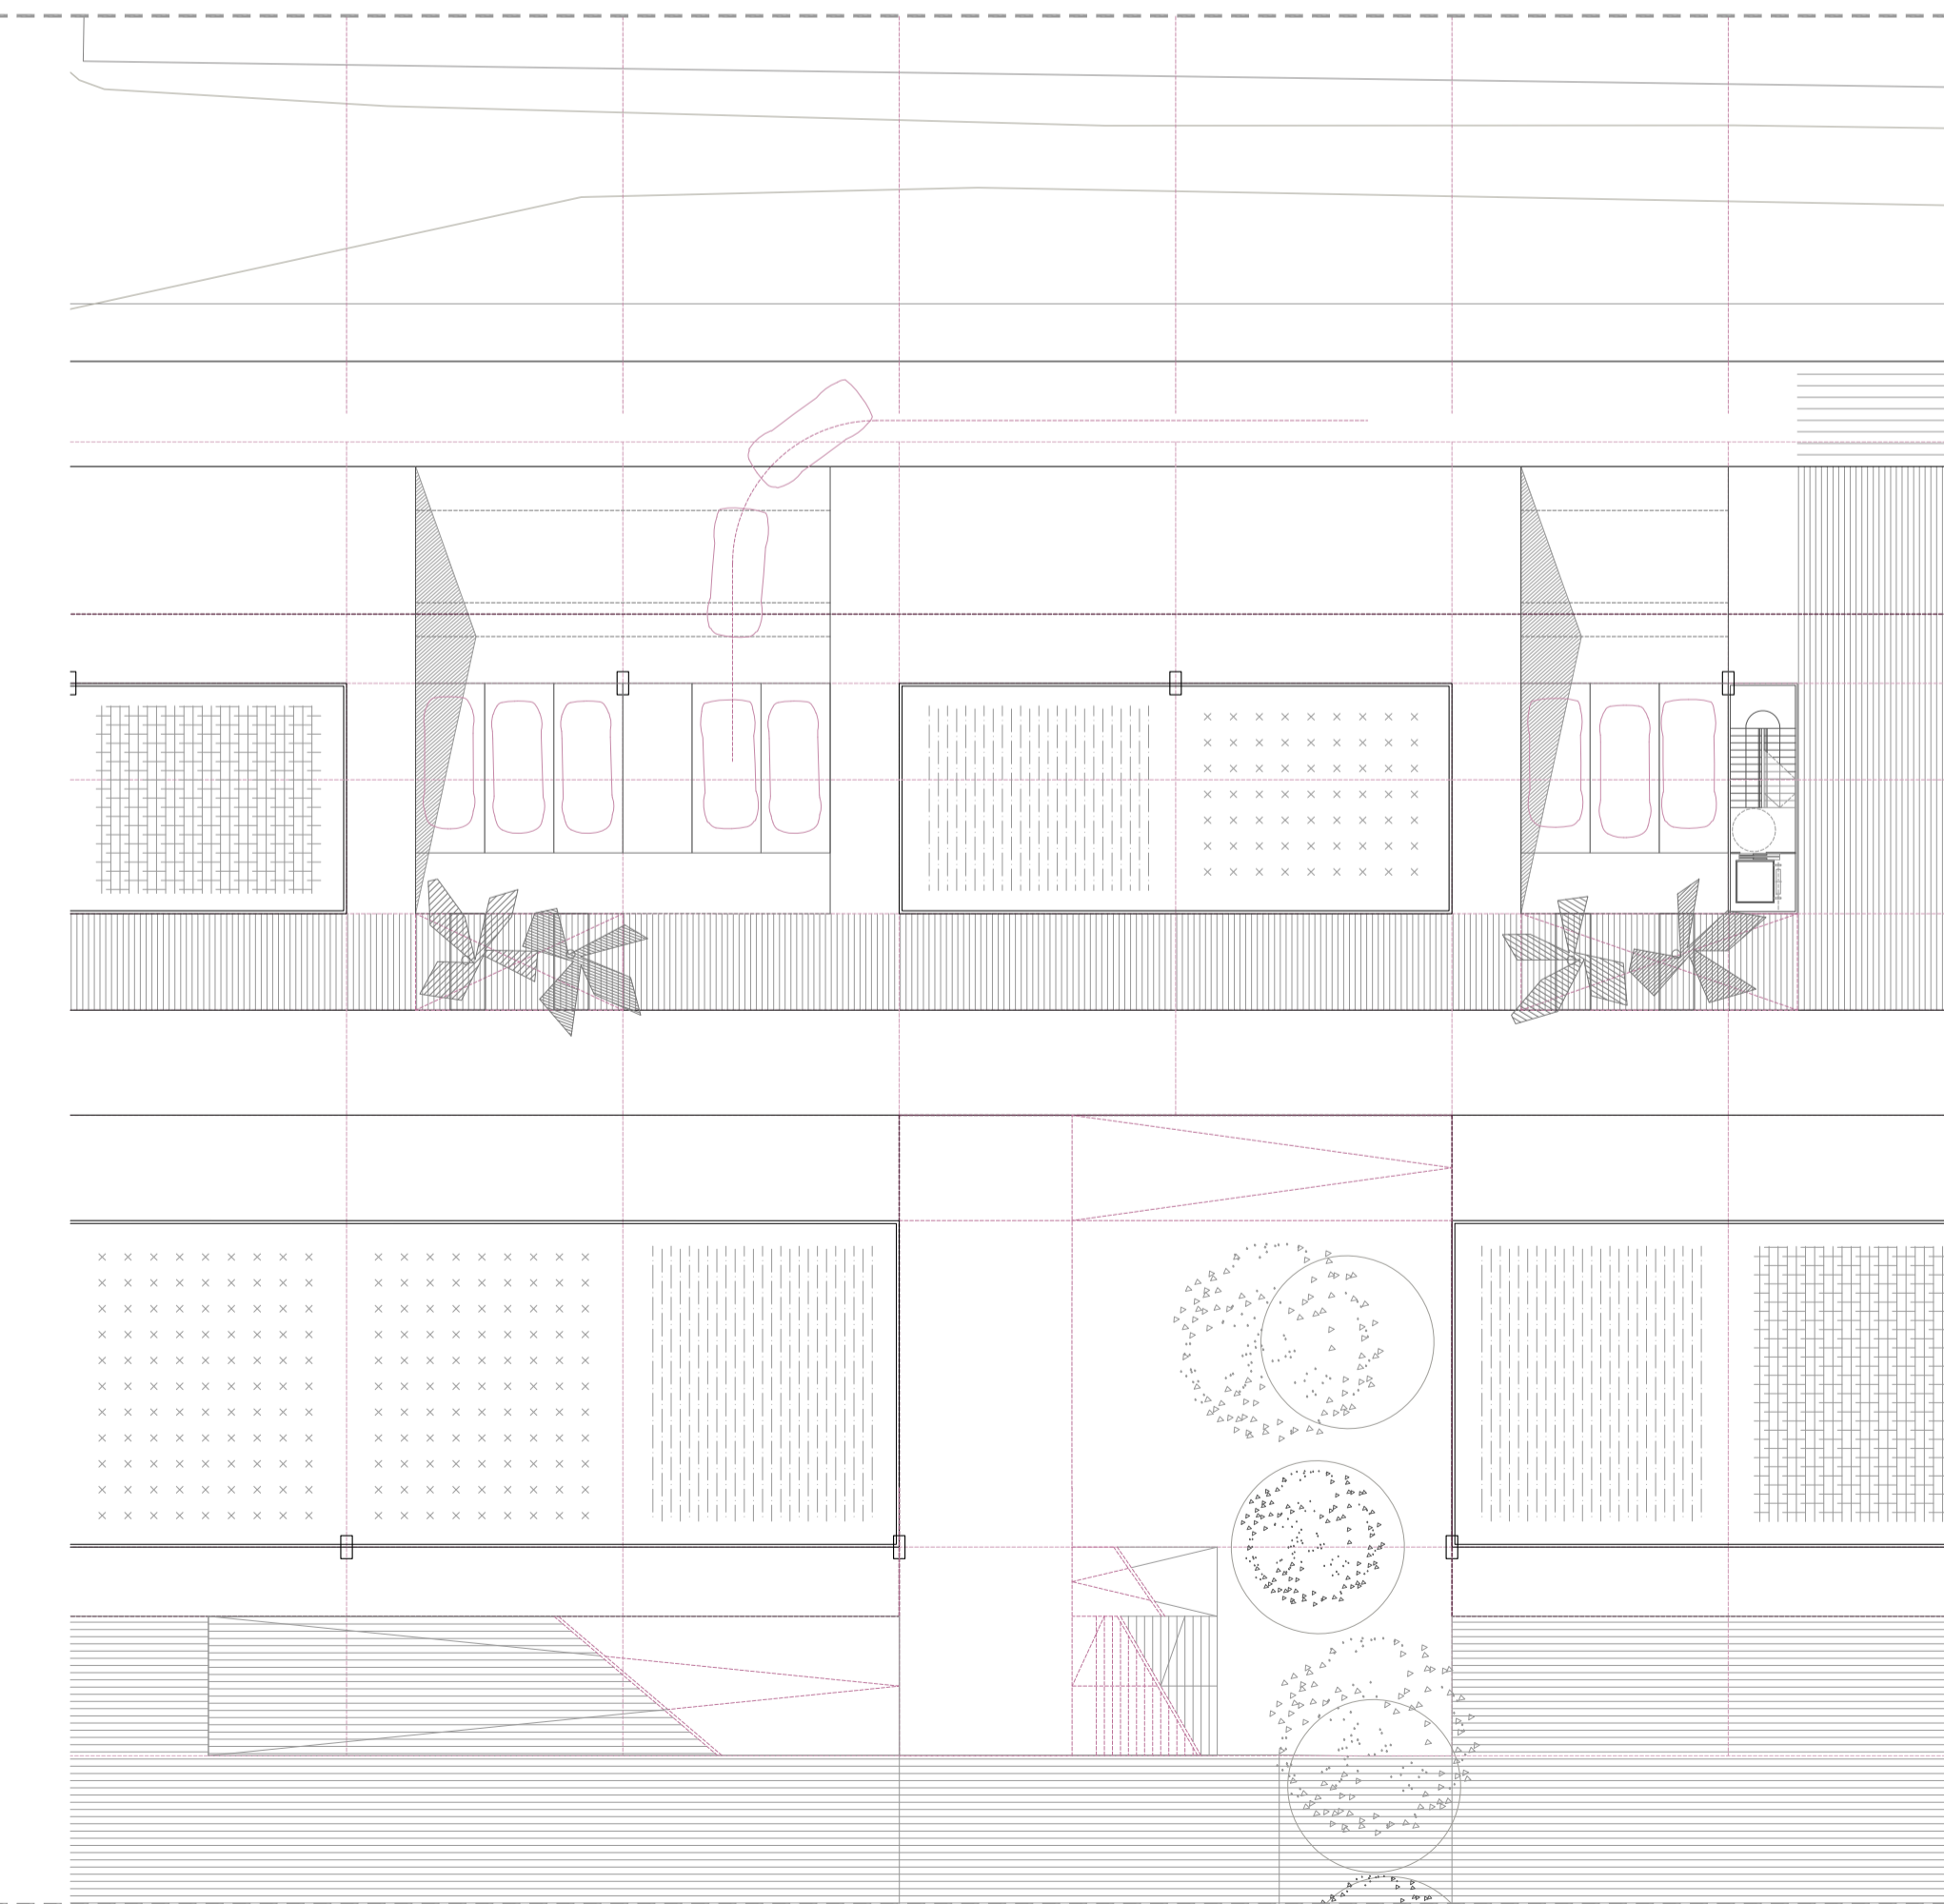
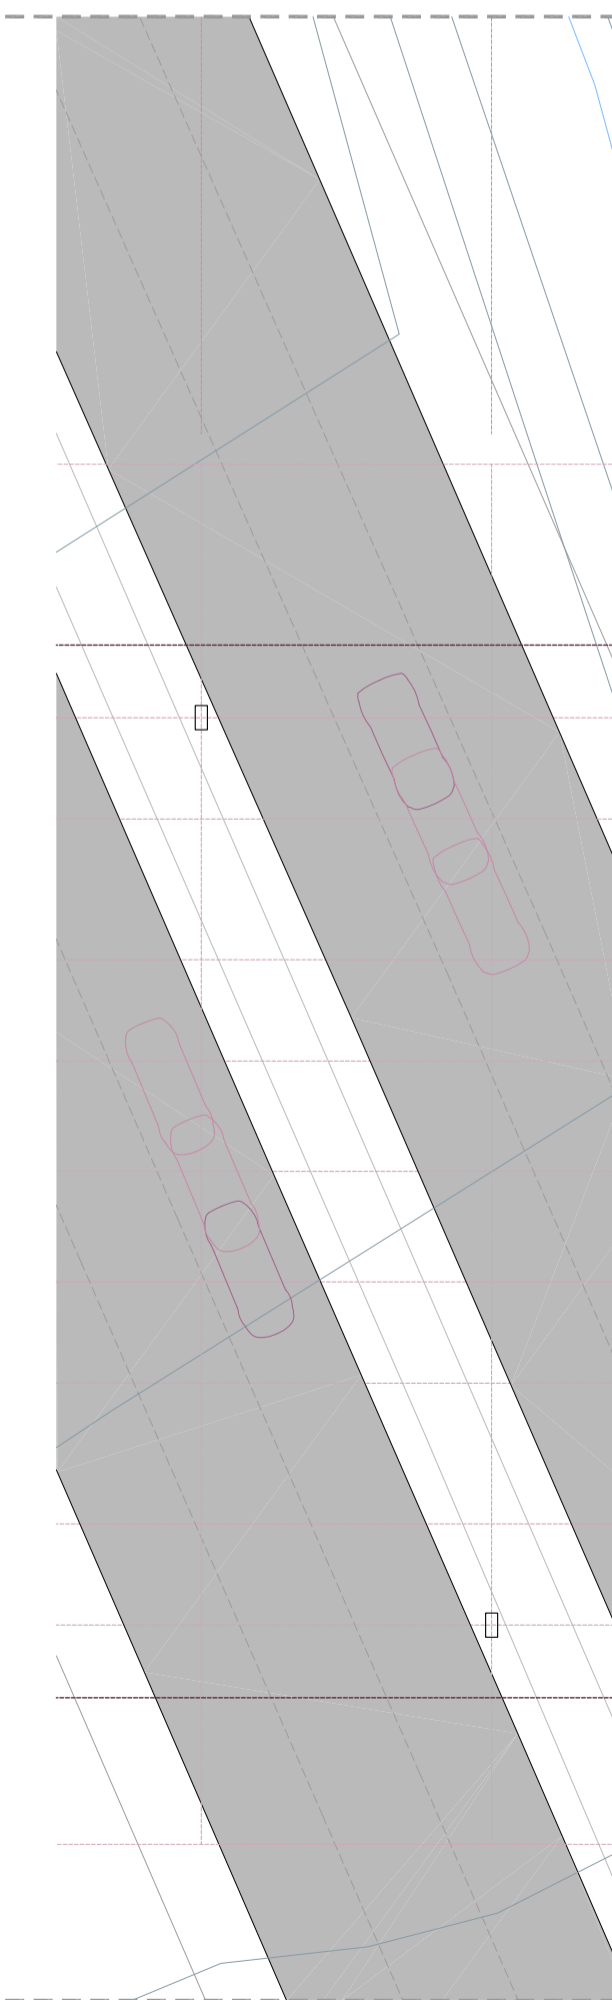
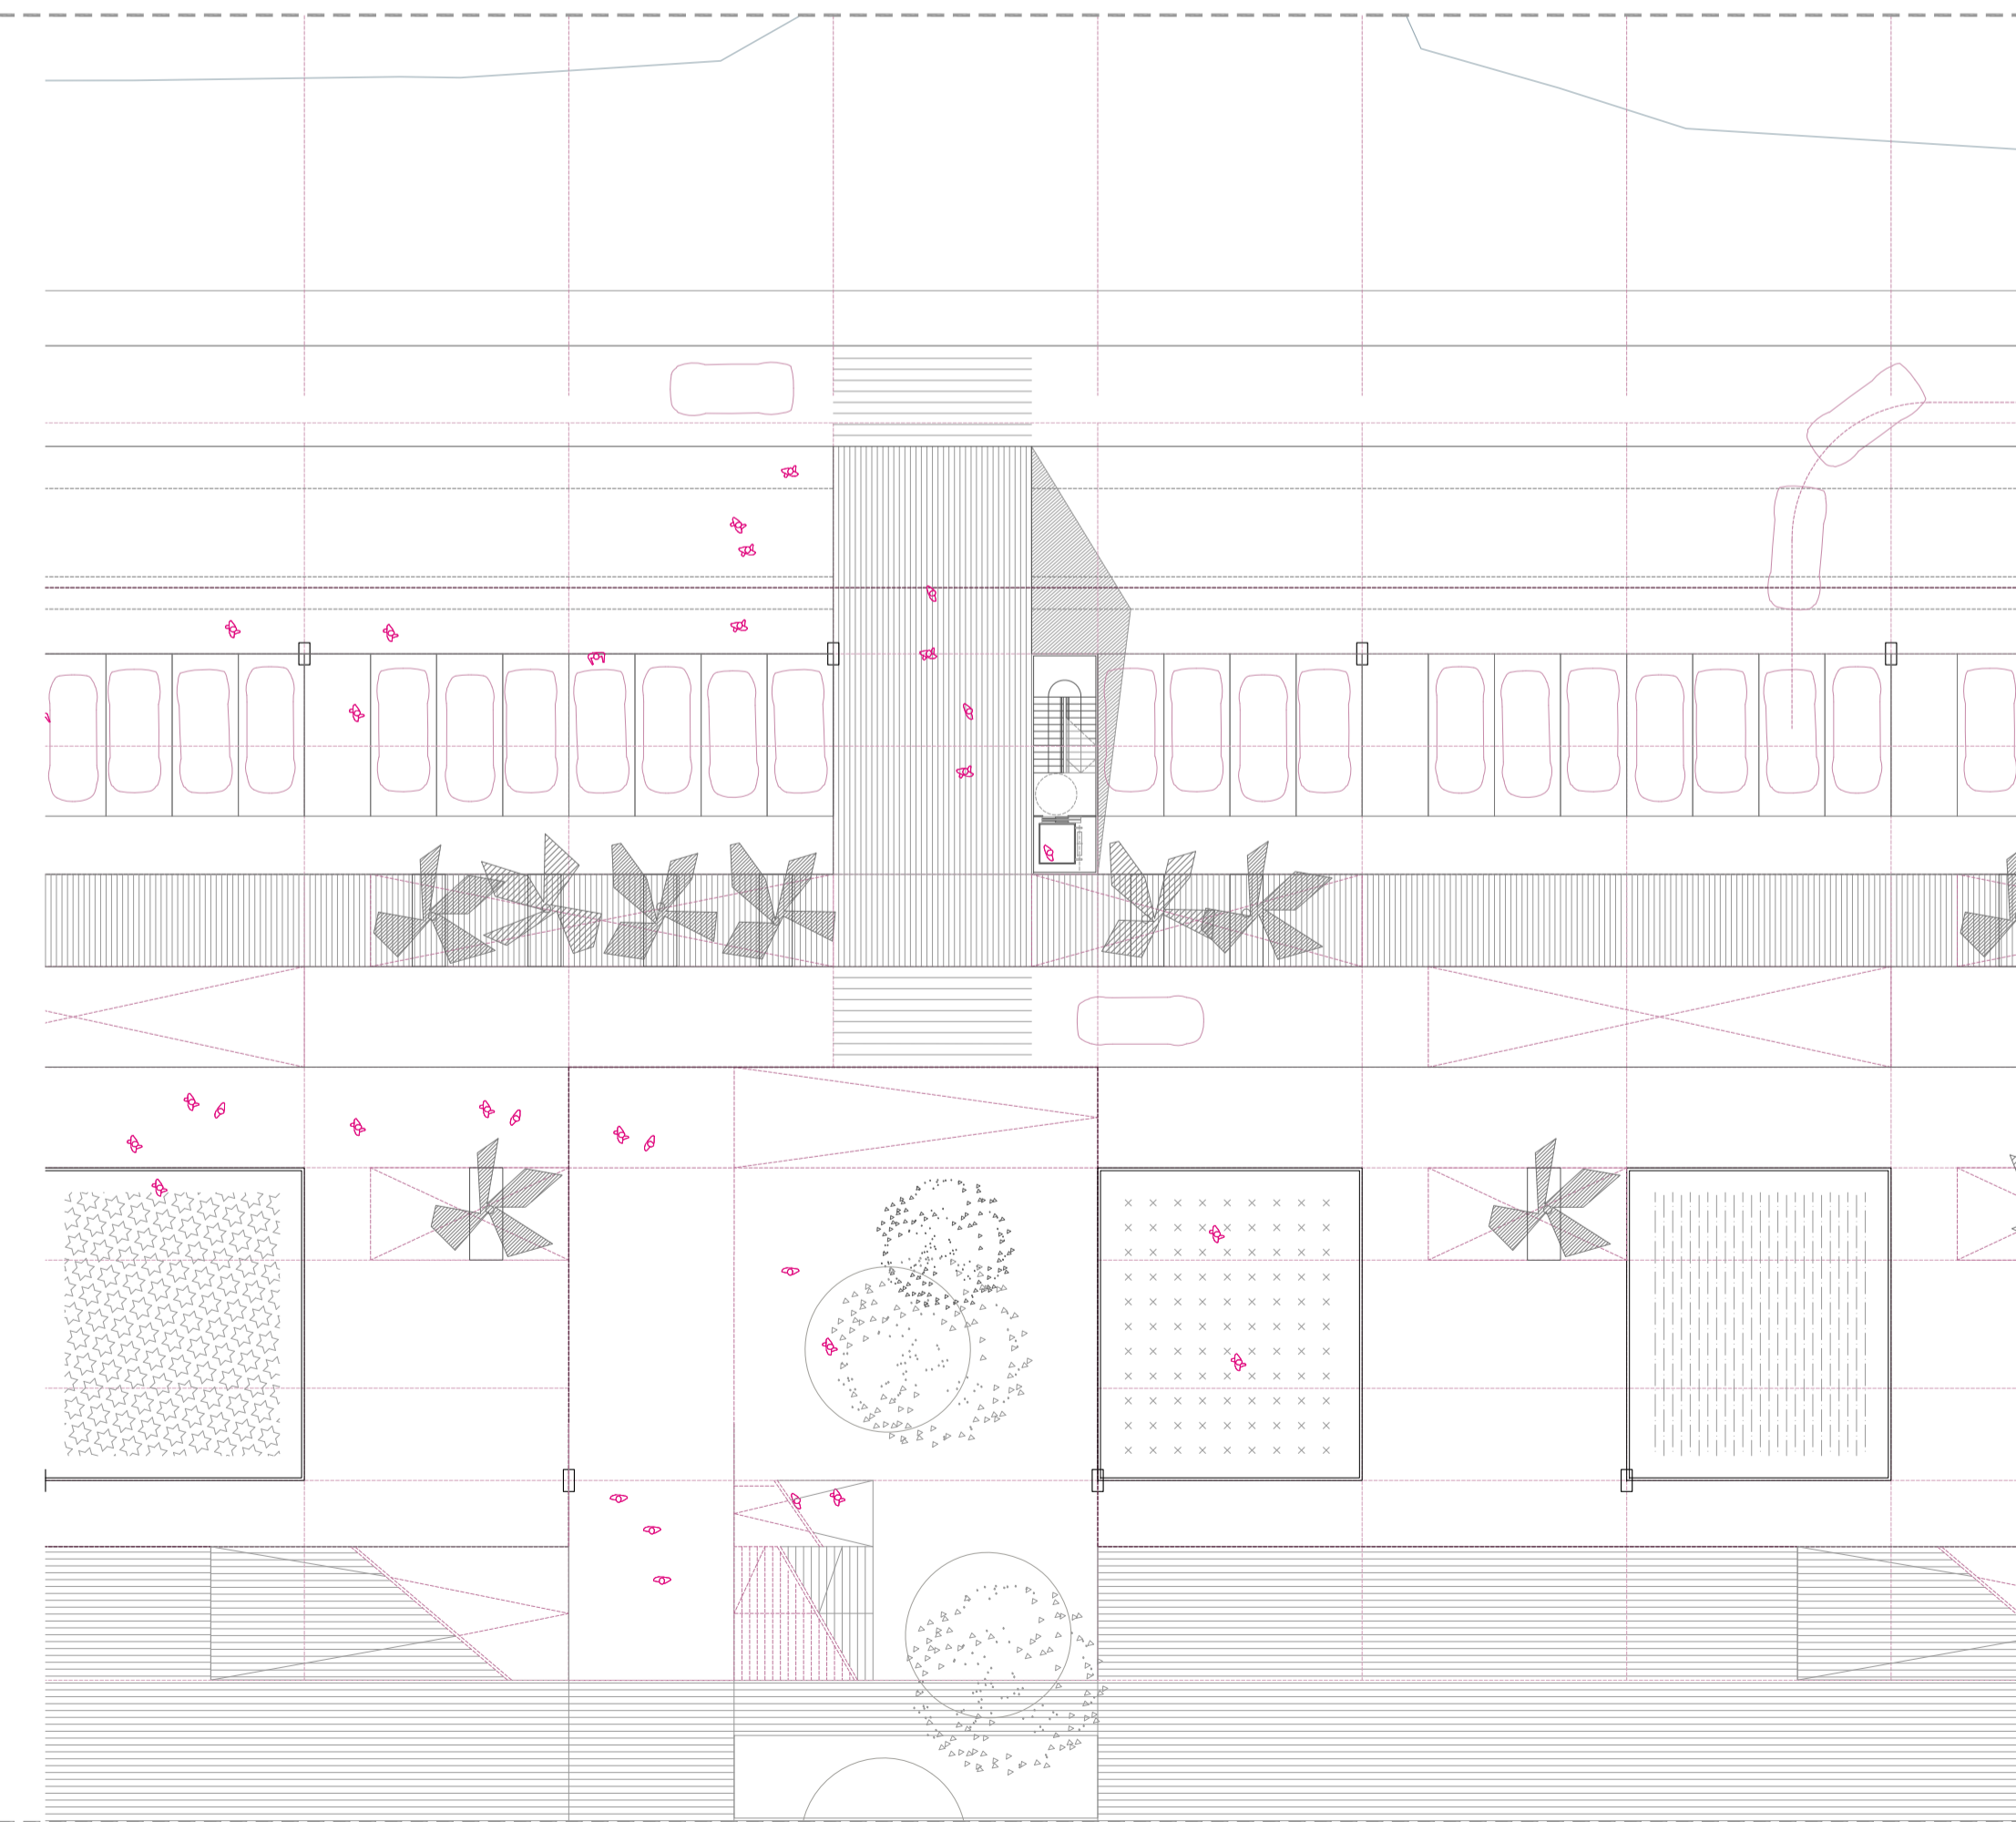
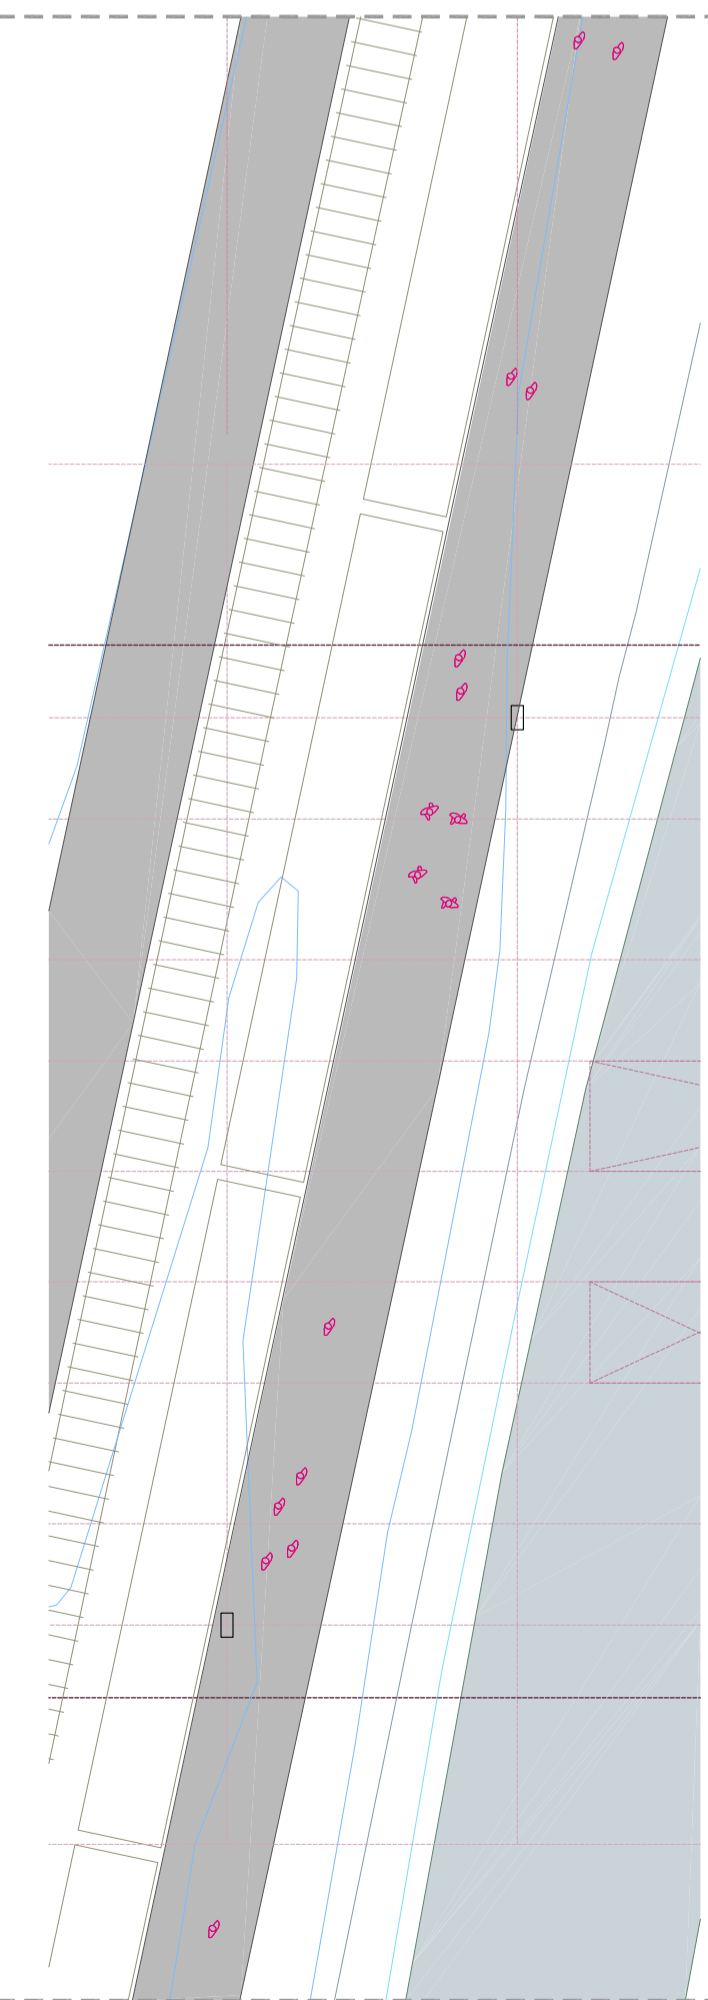


PLANTA PRIMERA e 1: 250

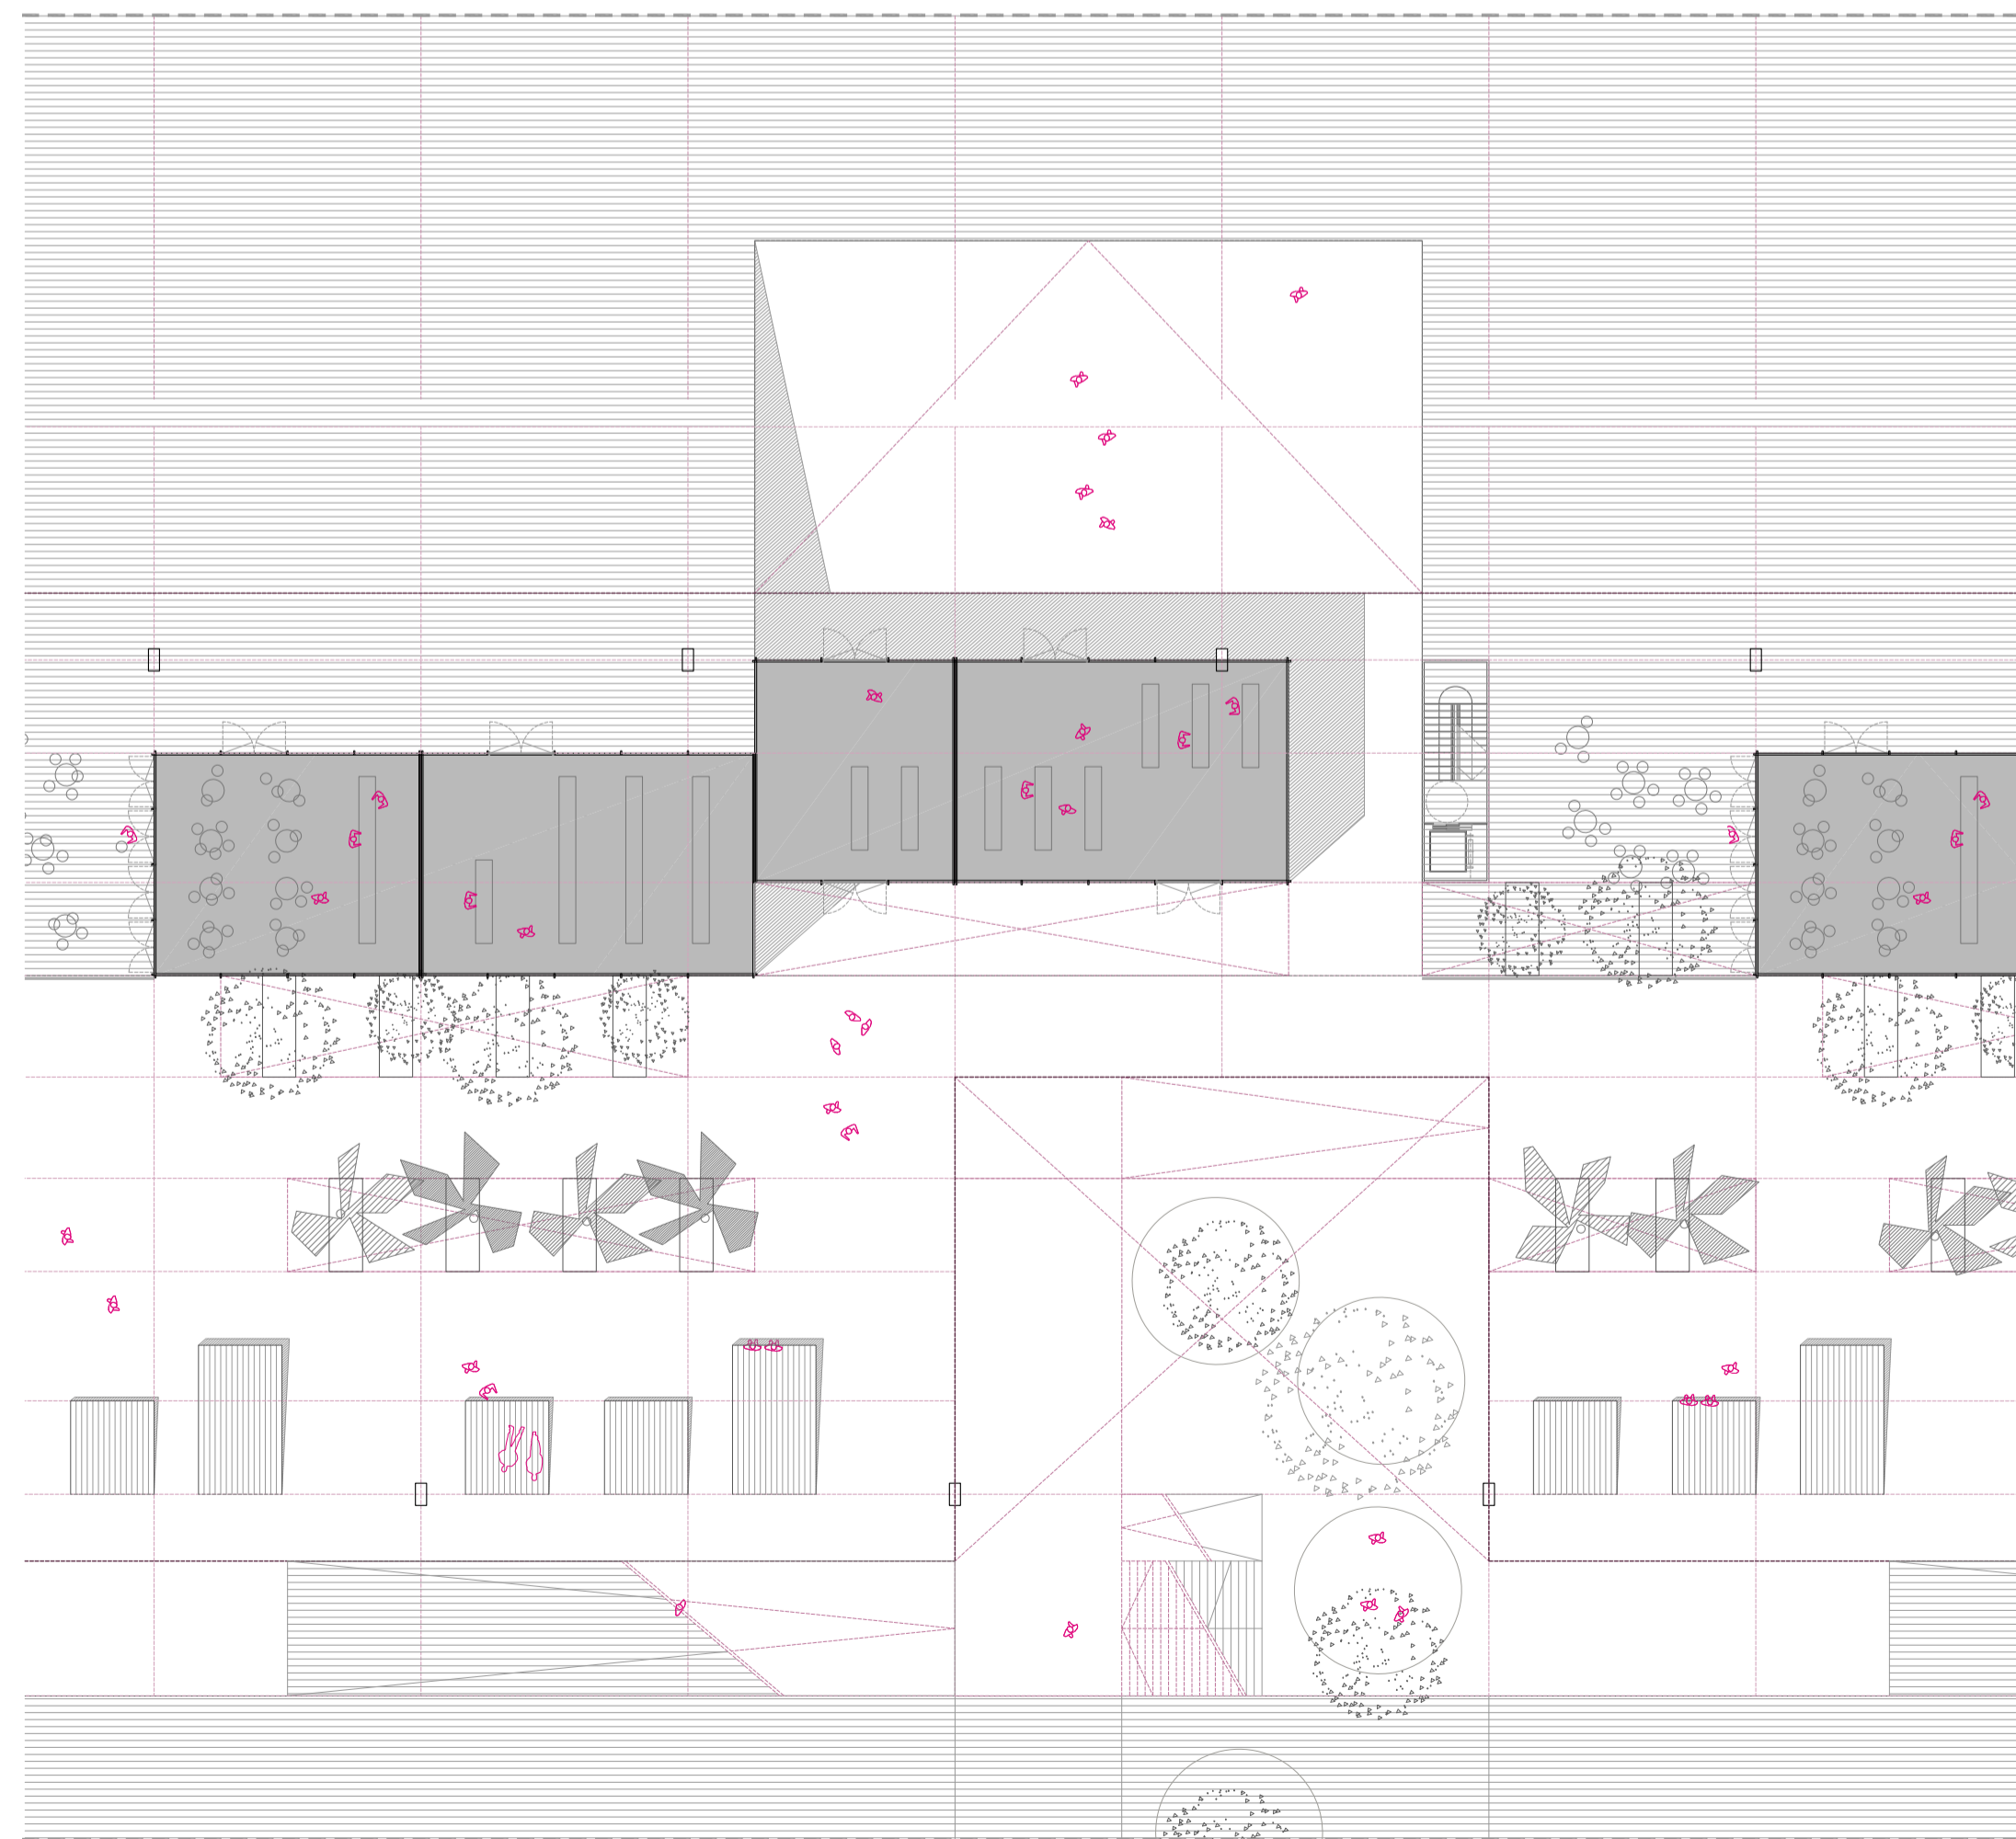

PLANTA BAIXA e 1: 250