

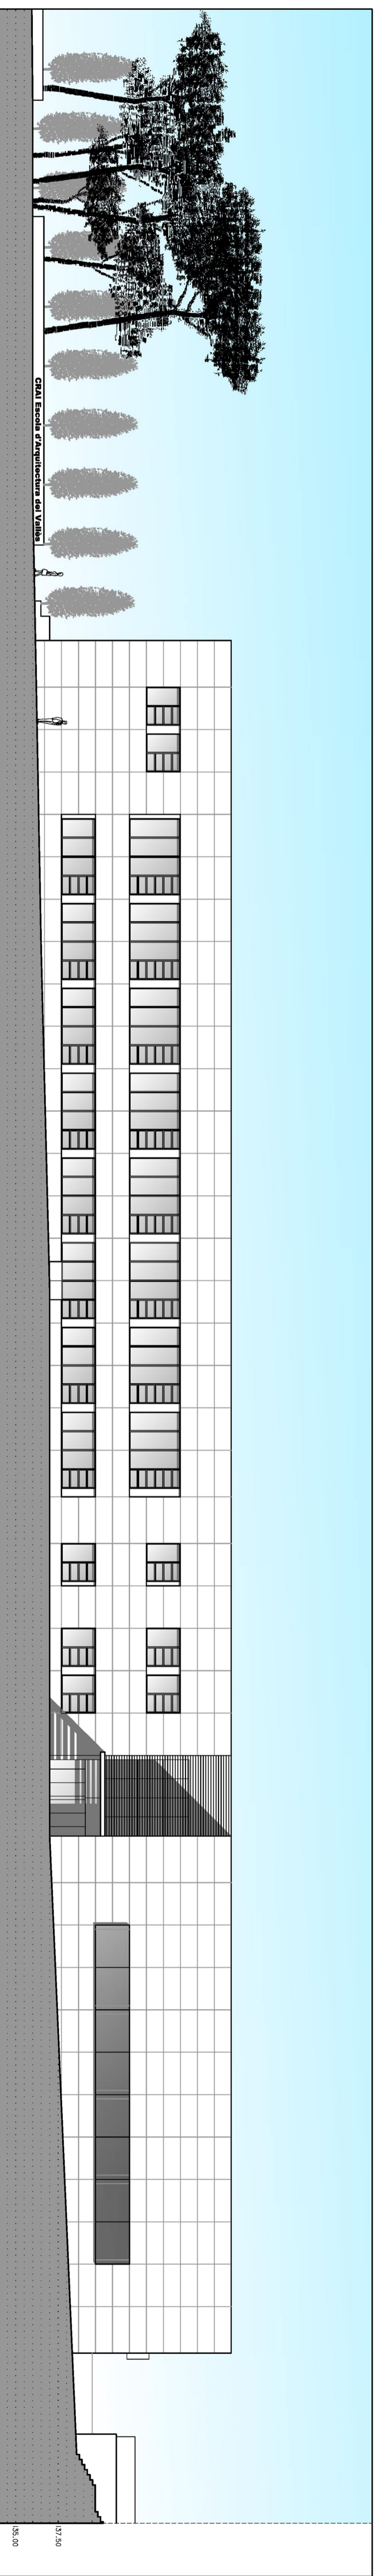
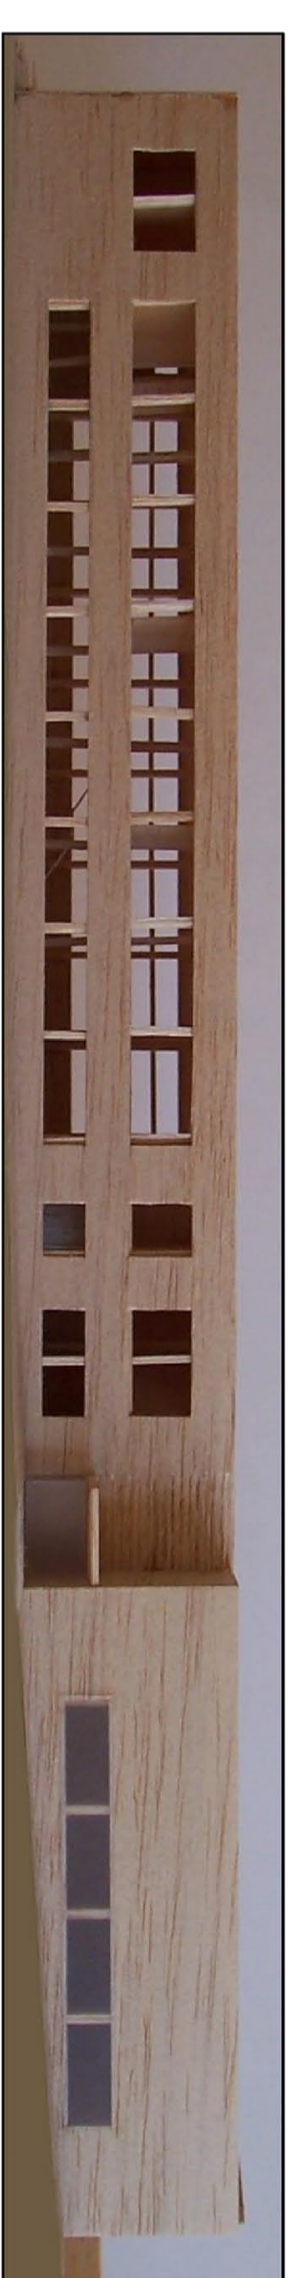



FAÇANA A SUD E-1:200

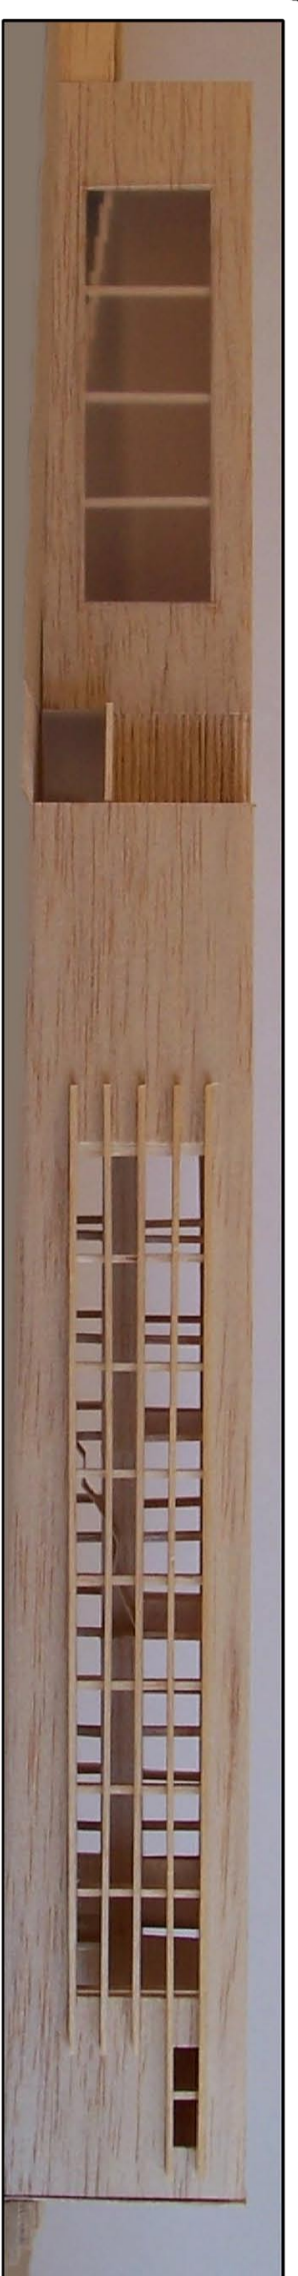

FAÇANA A NORD E-1:200

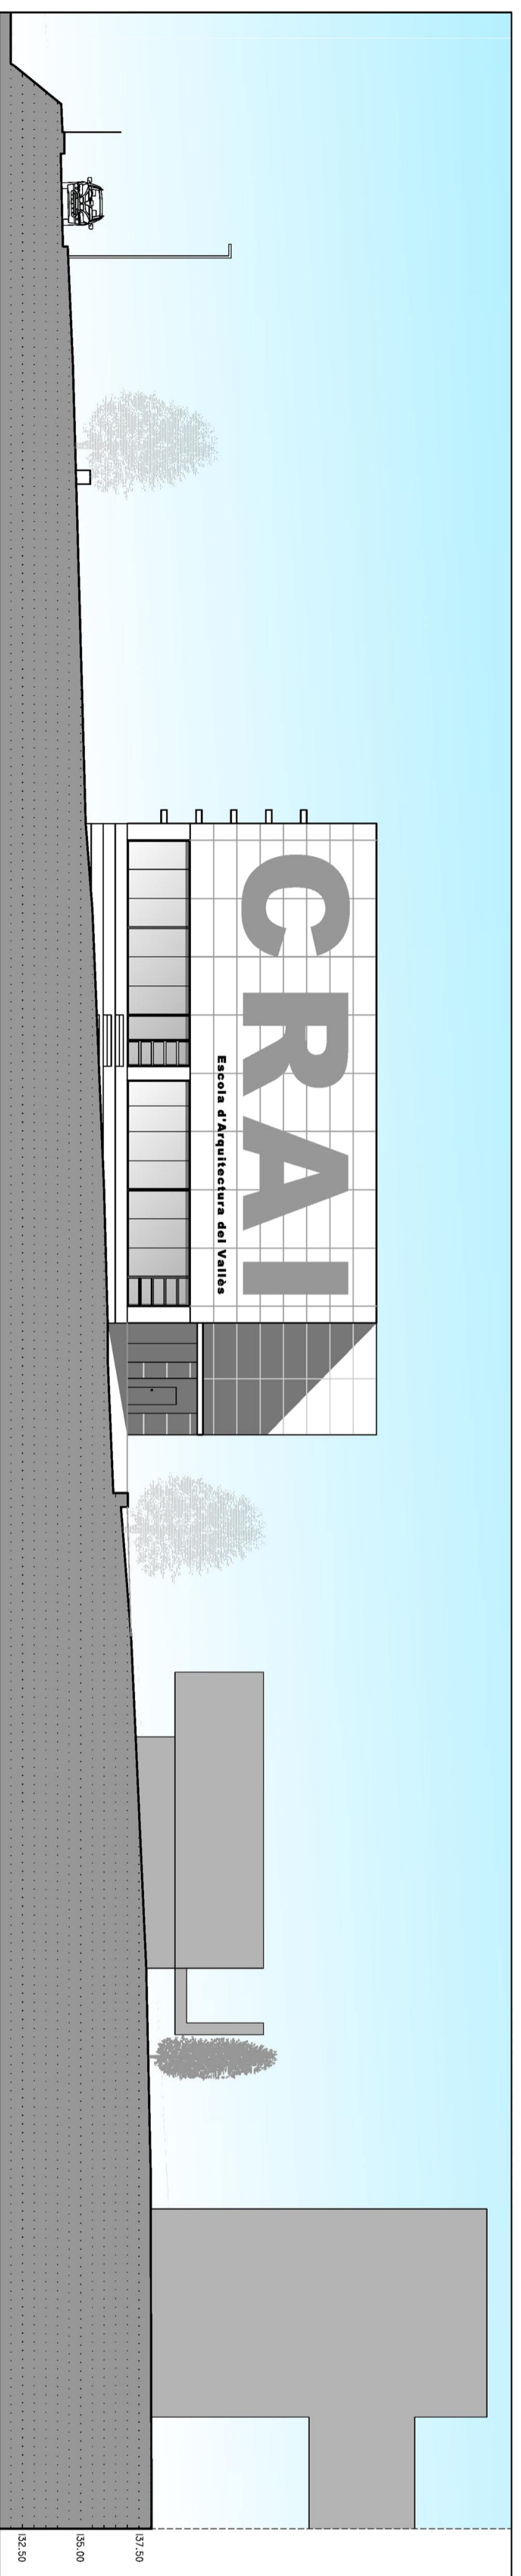

FAÇANA A EST E-1:200

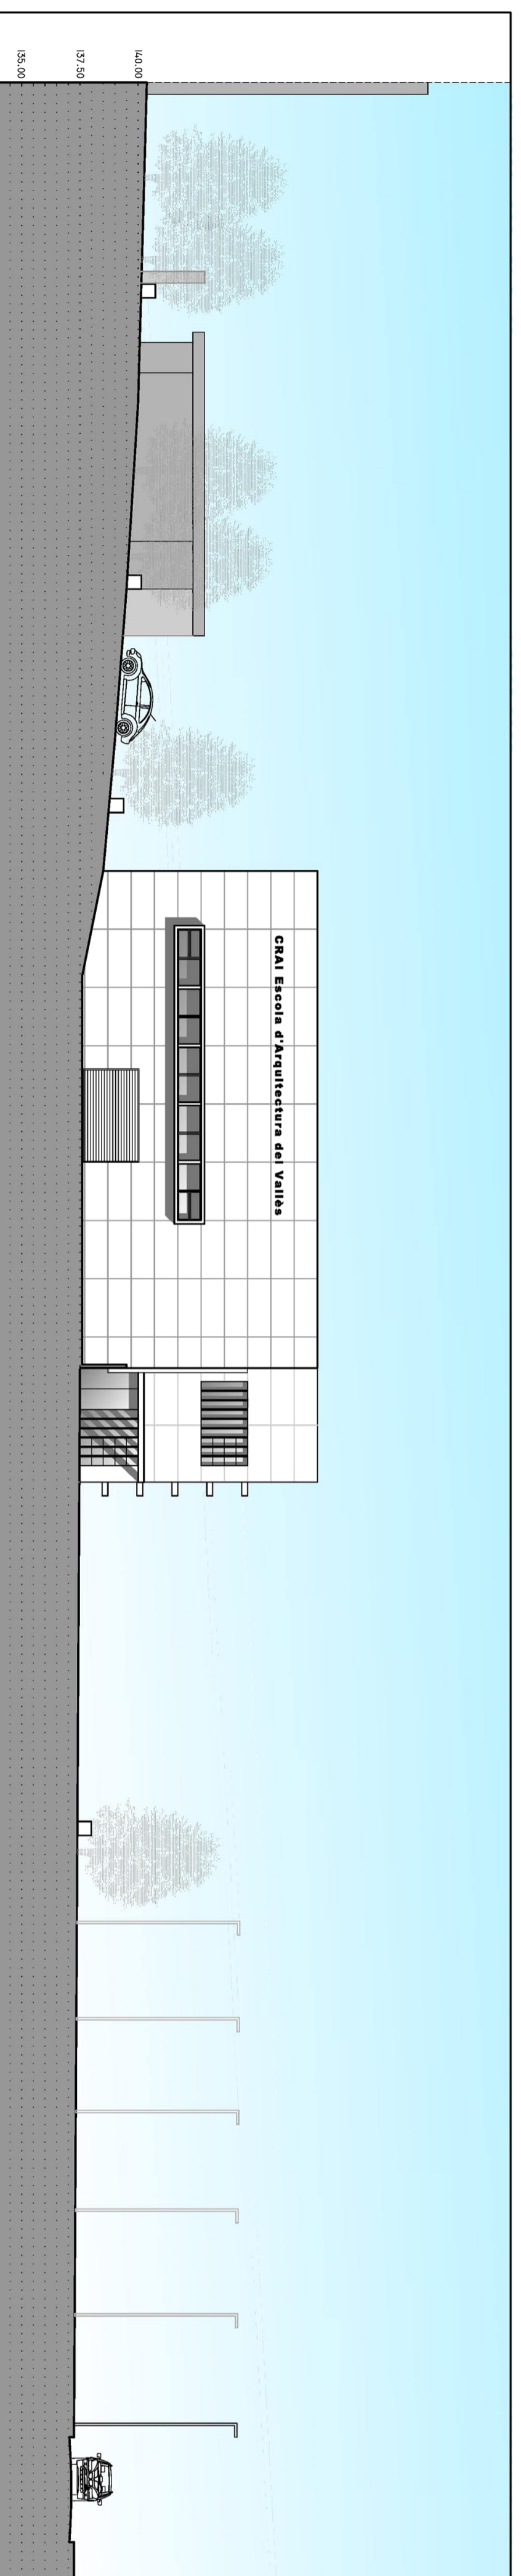

FAÇANA A OEST E-1:200



ALÇATS - A1 E-1:200 - A3 E-1:400

P06