




FORJAT AUDITORI




COBERTA AUDITORI

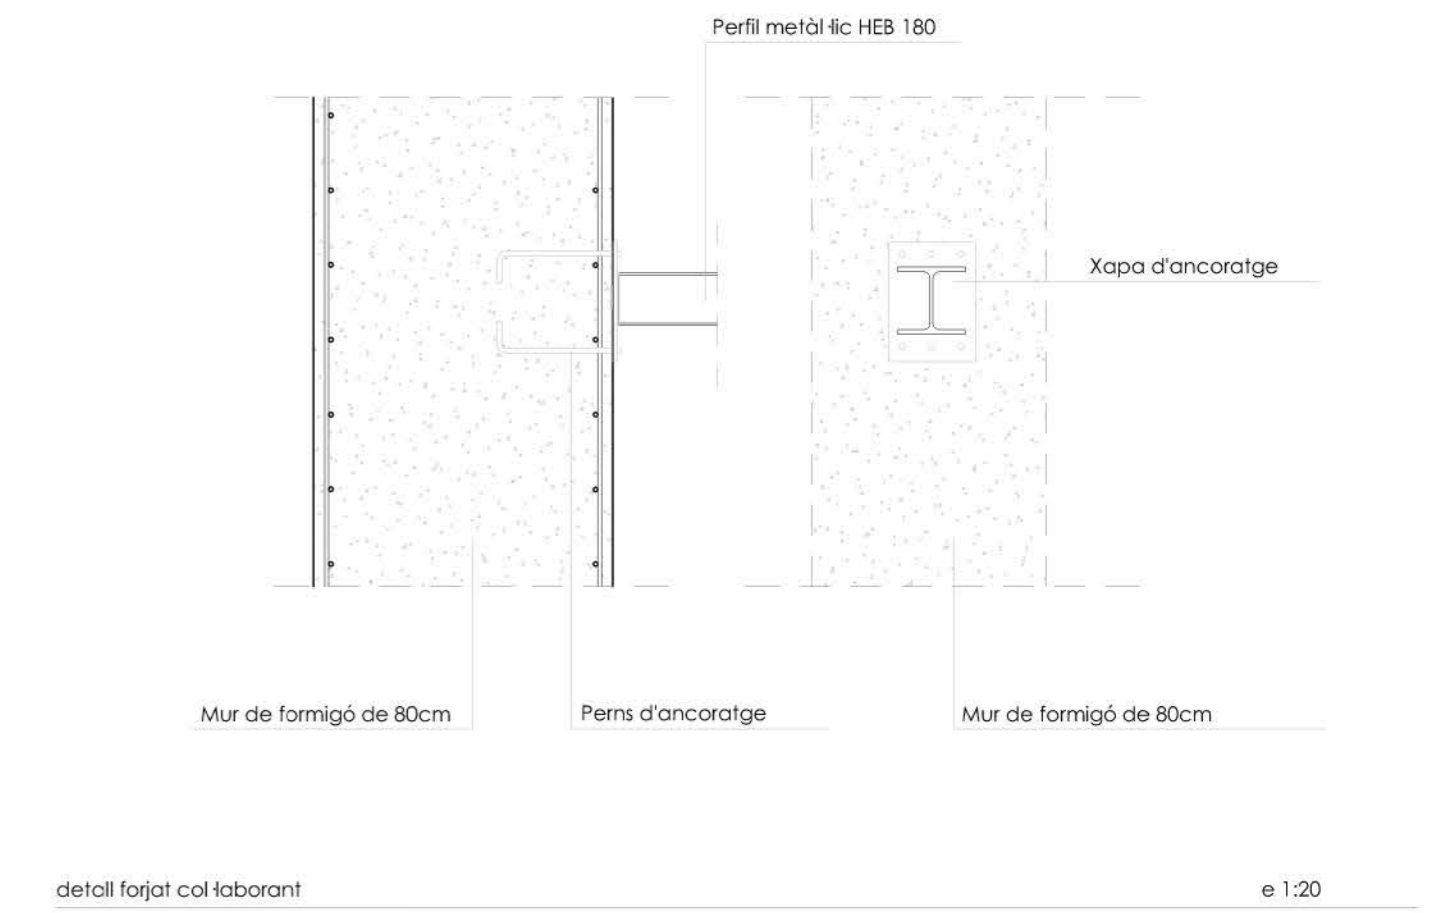


detall forjat col laborant

e 1:20

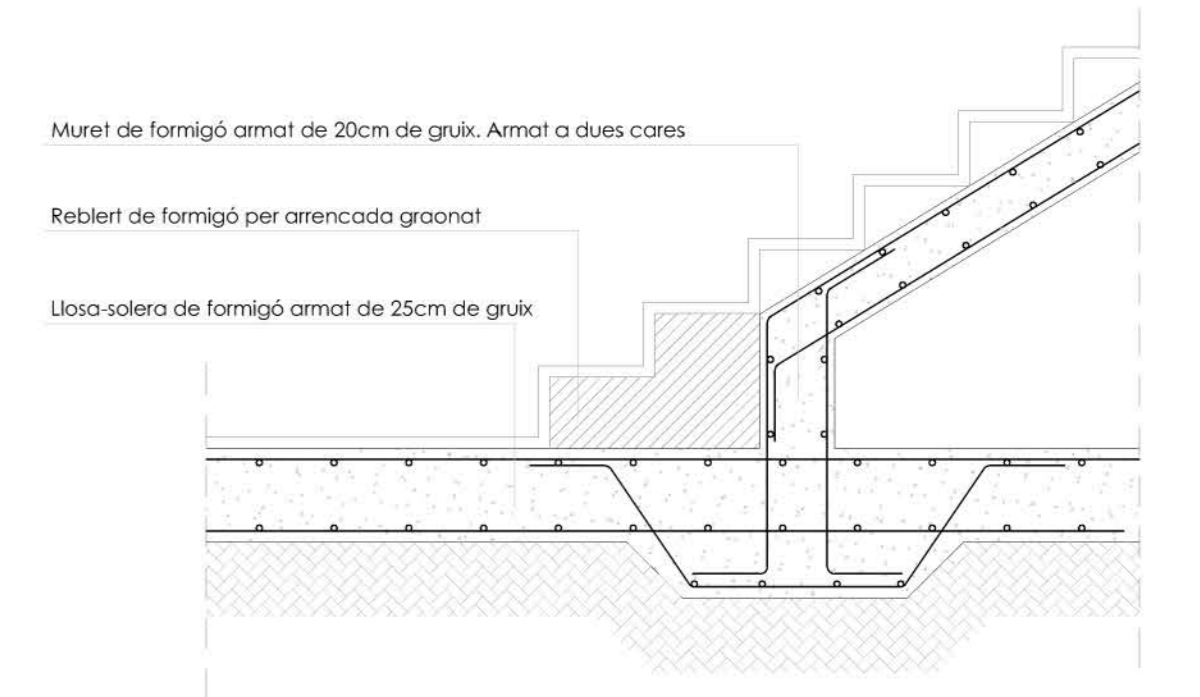


detall arrencada escala


e 1:20

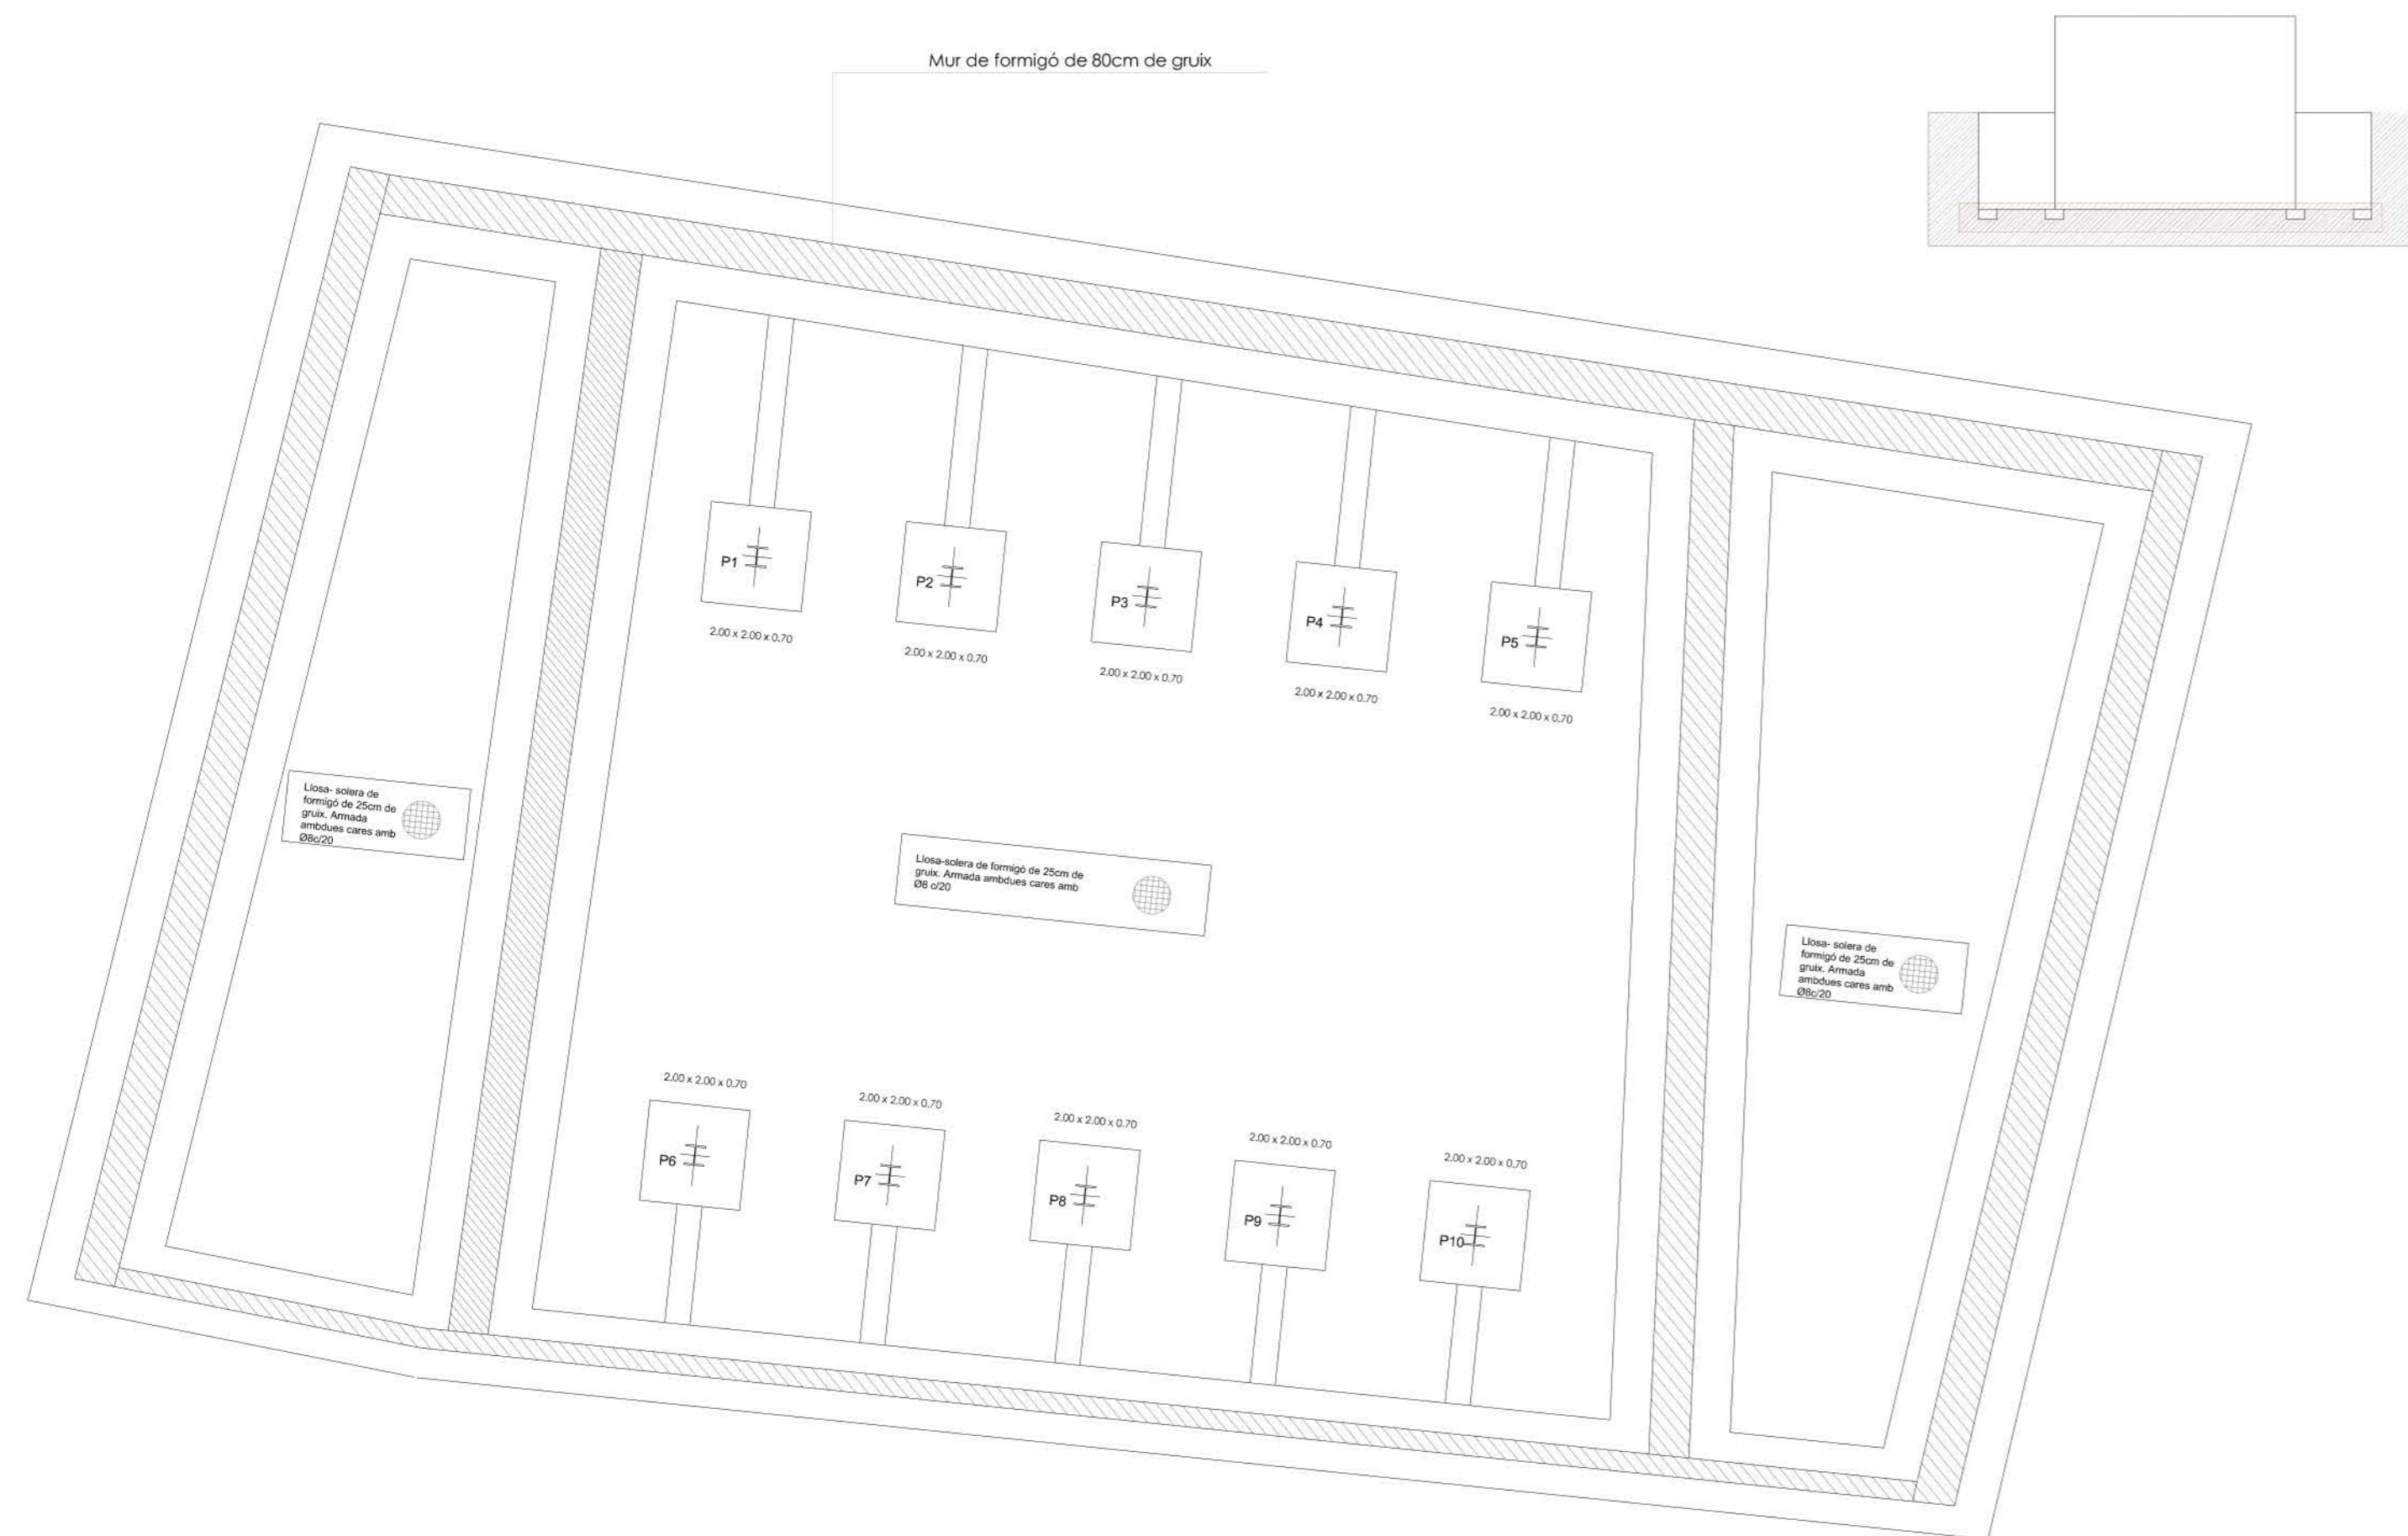


FONAMENTS AUDITORI

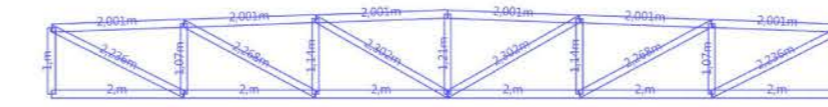

dimensions

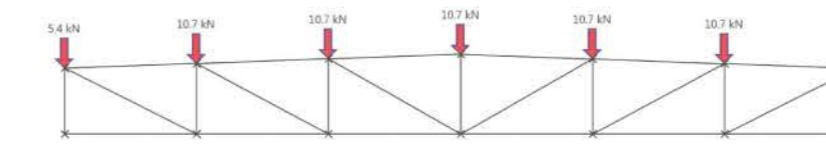


Accions

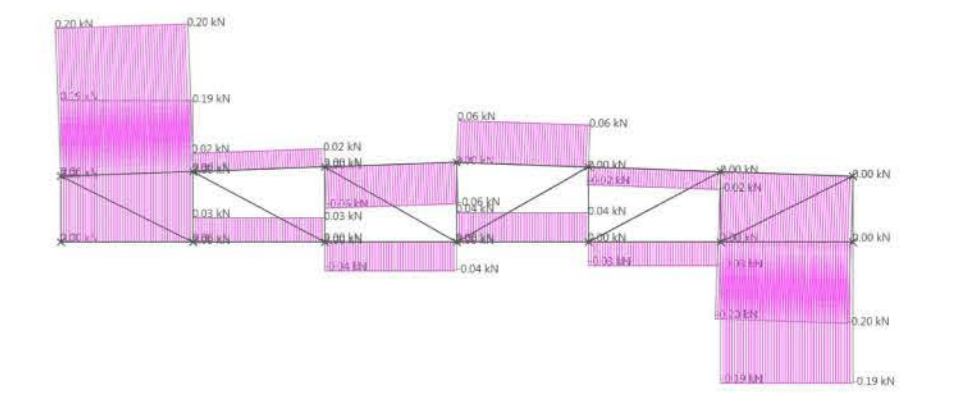


Tallants




Axils

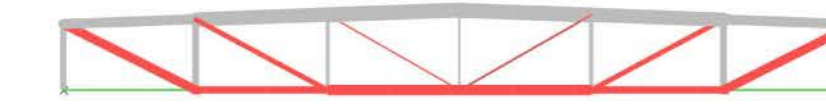


Tensions

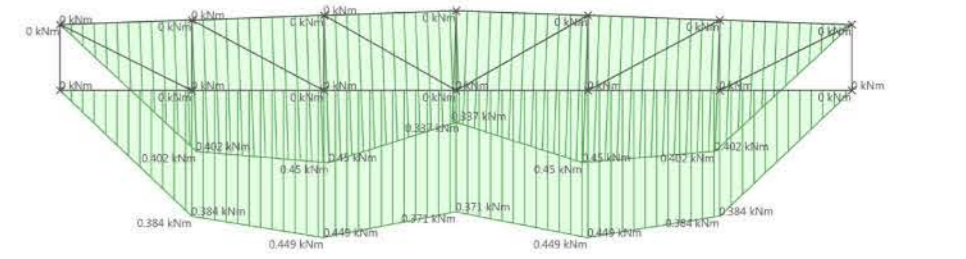

Moments

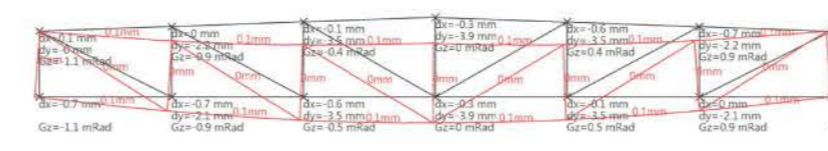

Deformada

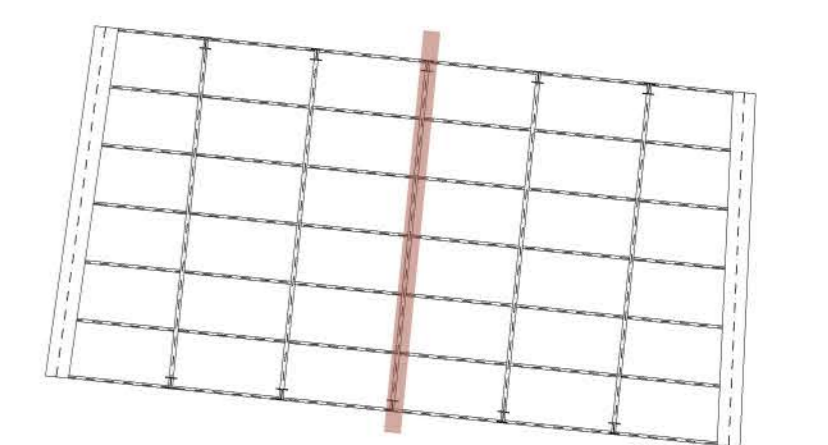

Detall encavallada

