



TRANSVERSAL 2

escala: 1/50

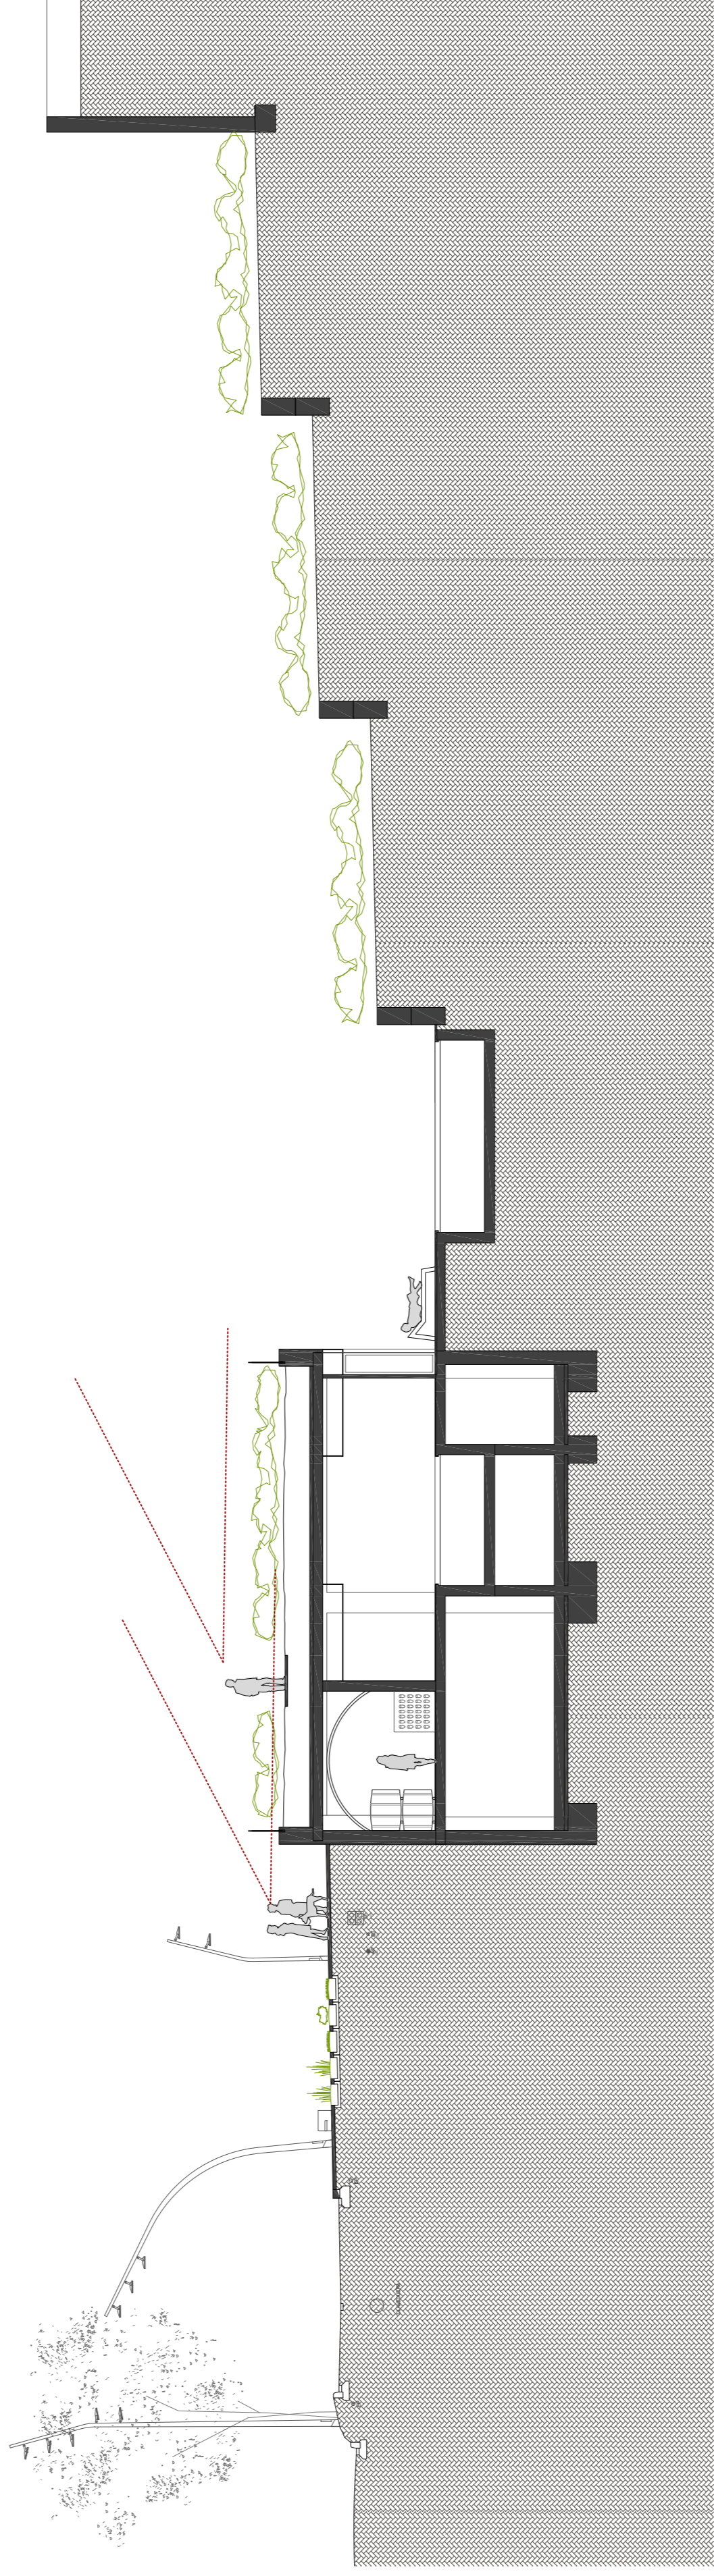

TRANSVERSAL 5

escala: 1/50

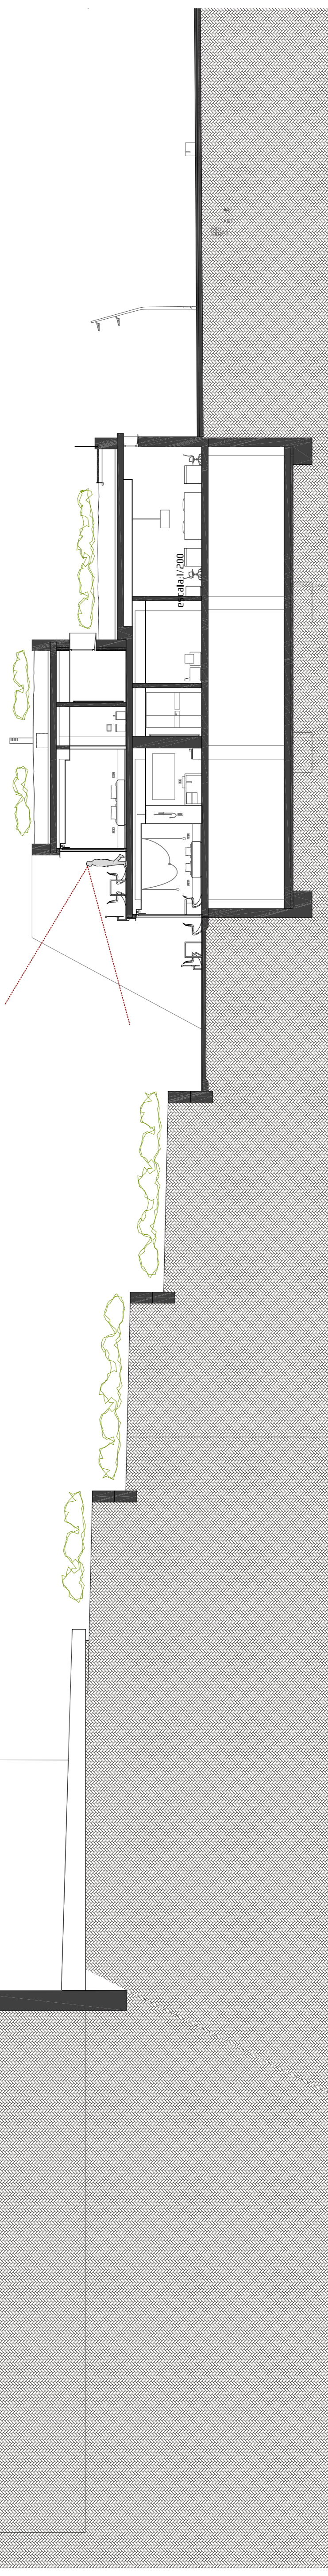

seccions

01|02|03|04|05|06|07|08|09 |10|11|12|13|14|15|16|17|18|19|20|21|22|23|24|25

seccions transversals 2 i 5

escala:

1/150

