


# LONGITUDINAL 7



escala: 1/250

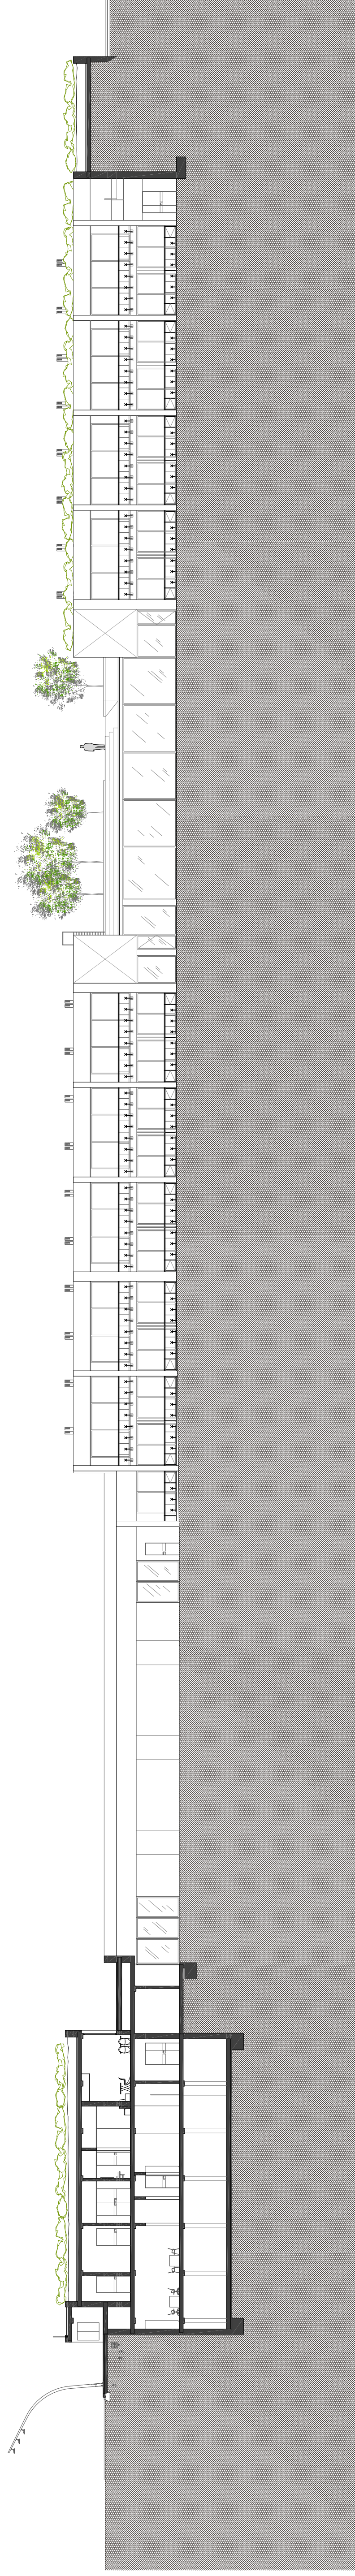

# seccions


01|02|03|04|05|06|07|08|09|10|11|12|13|14|15|16|17|18|19|20|21|22|23|24|25|

seccions longitudinals 7 i 8

escala: 1/ 250



# LONGITUDINAL 8

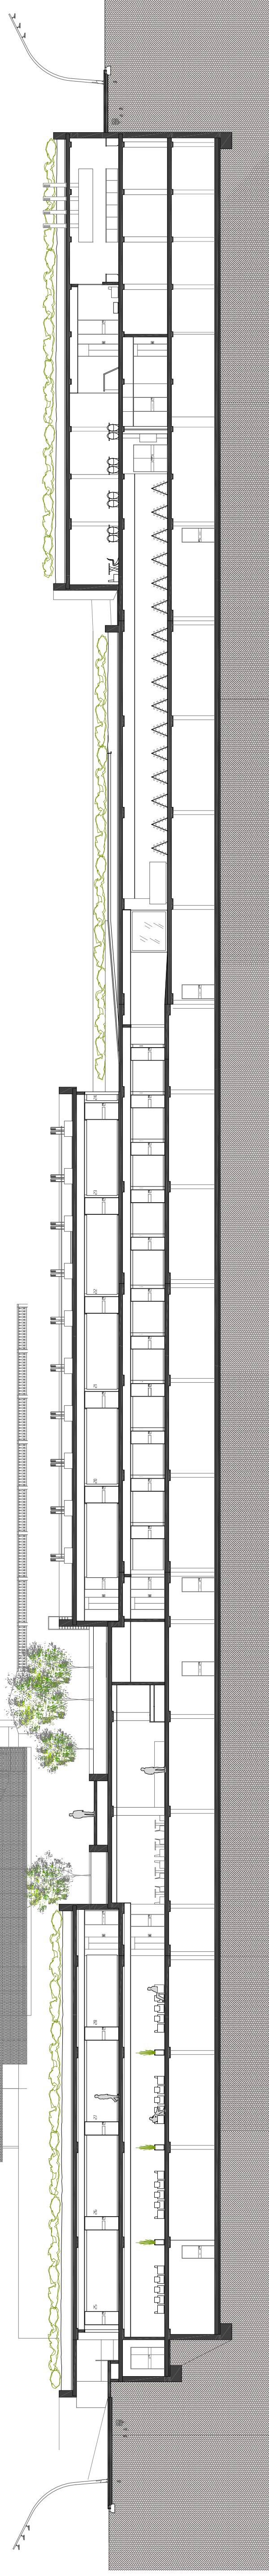

escala: 1/250