



ALZADO NOROESTE

c4	a1 a1 a1 a1 c2
c10	c3 a1 a1 a1 c1
c10	c5 a1 a1 a1 a1 a1 c7
c6	a1 a1 a1 a1 a1 a1
c4	a1 a1 a1 a1 a1 a1 c8
	a1 a1 a1 a1 c9

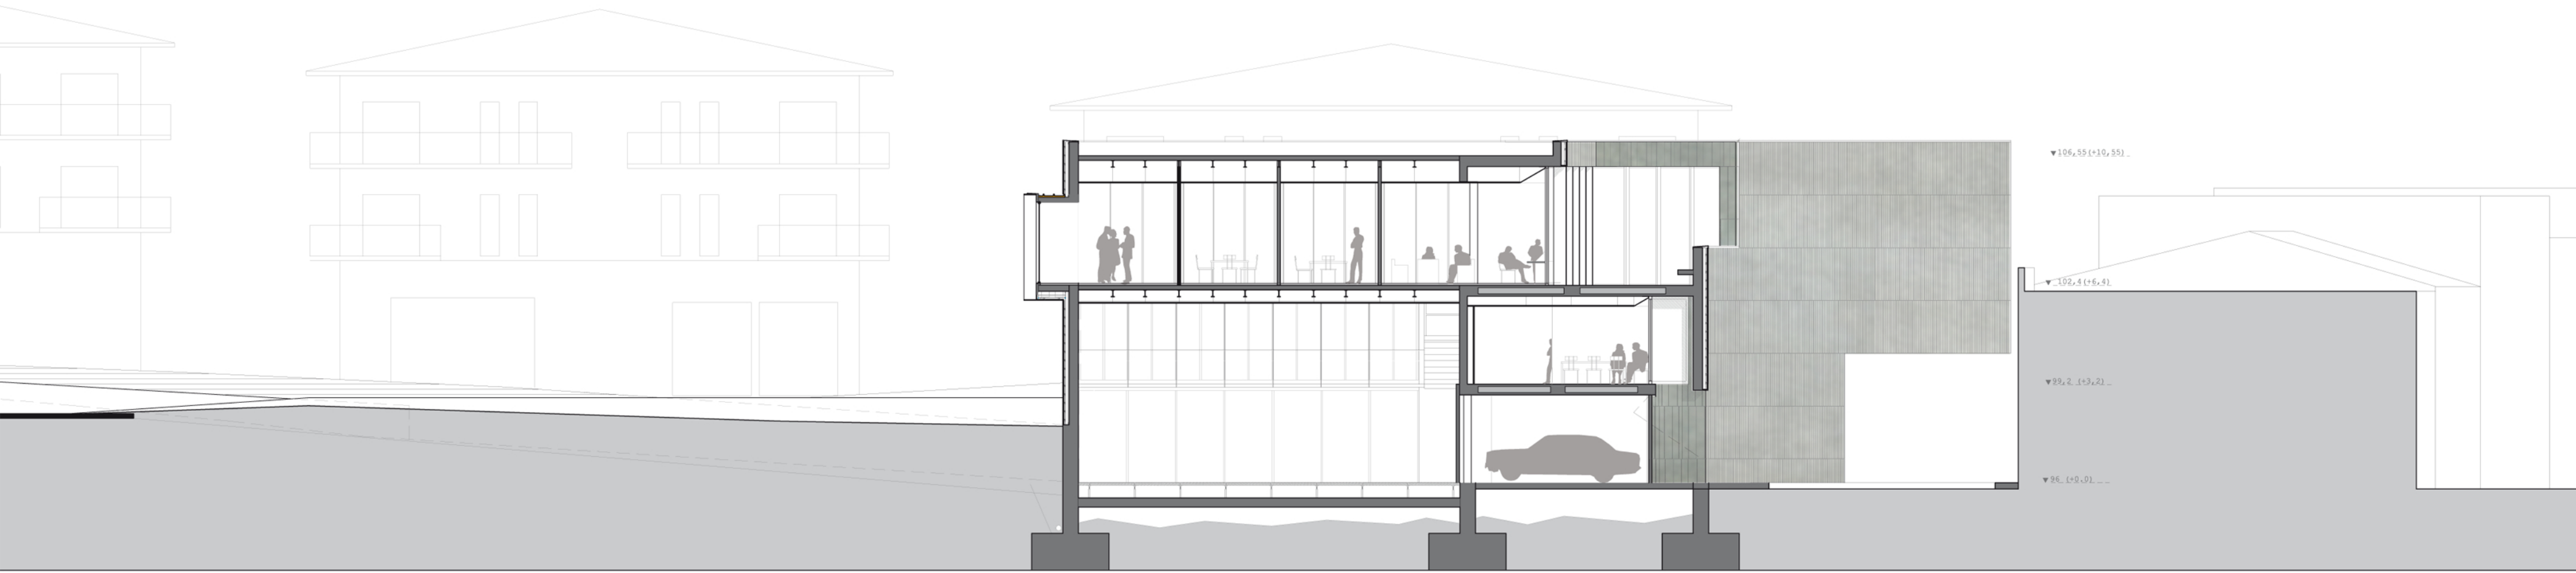

SECCIÓN B

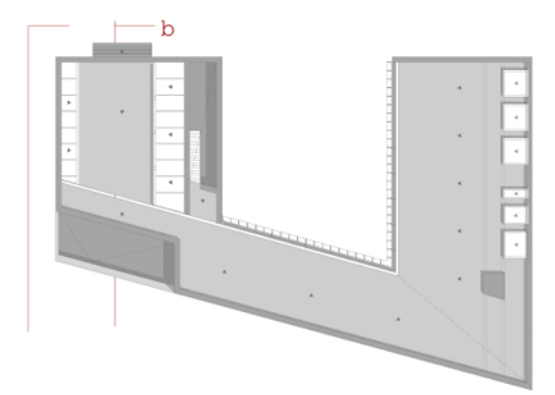

PIEZA	DIMENSION
a1	1,713x3 m2
c1	1,713x2,044 m2
c2	1,713x2,794 m2
c3	1,713x2,529 m2
c4	1,713x0,28 m2
c5	1,713x1,577 m2
c6	1,713x1,029 m2
c7	1,713x2,113 m2
c8	1,713x0,613 m2
c9	1,713x1,363 m2
c10	1,713x0,806 m2

