



PK	COMERC	OFICINES	INST.
+15.00			
+11.50			
+08.00			
+04.00			
+00.00			
-04.00			

SECCIÓ A | e: 1/250

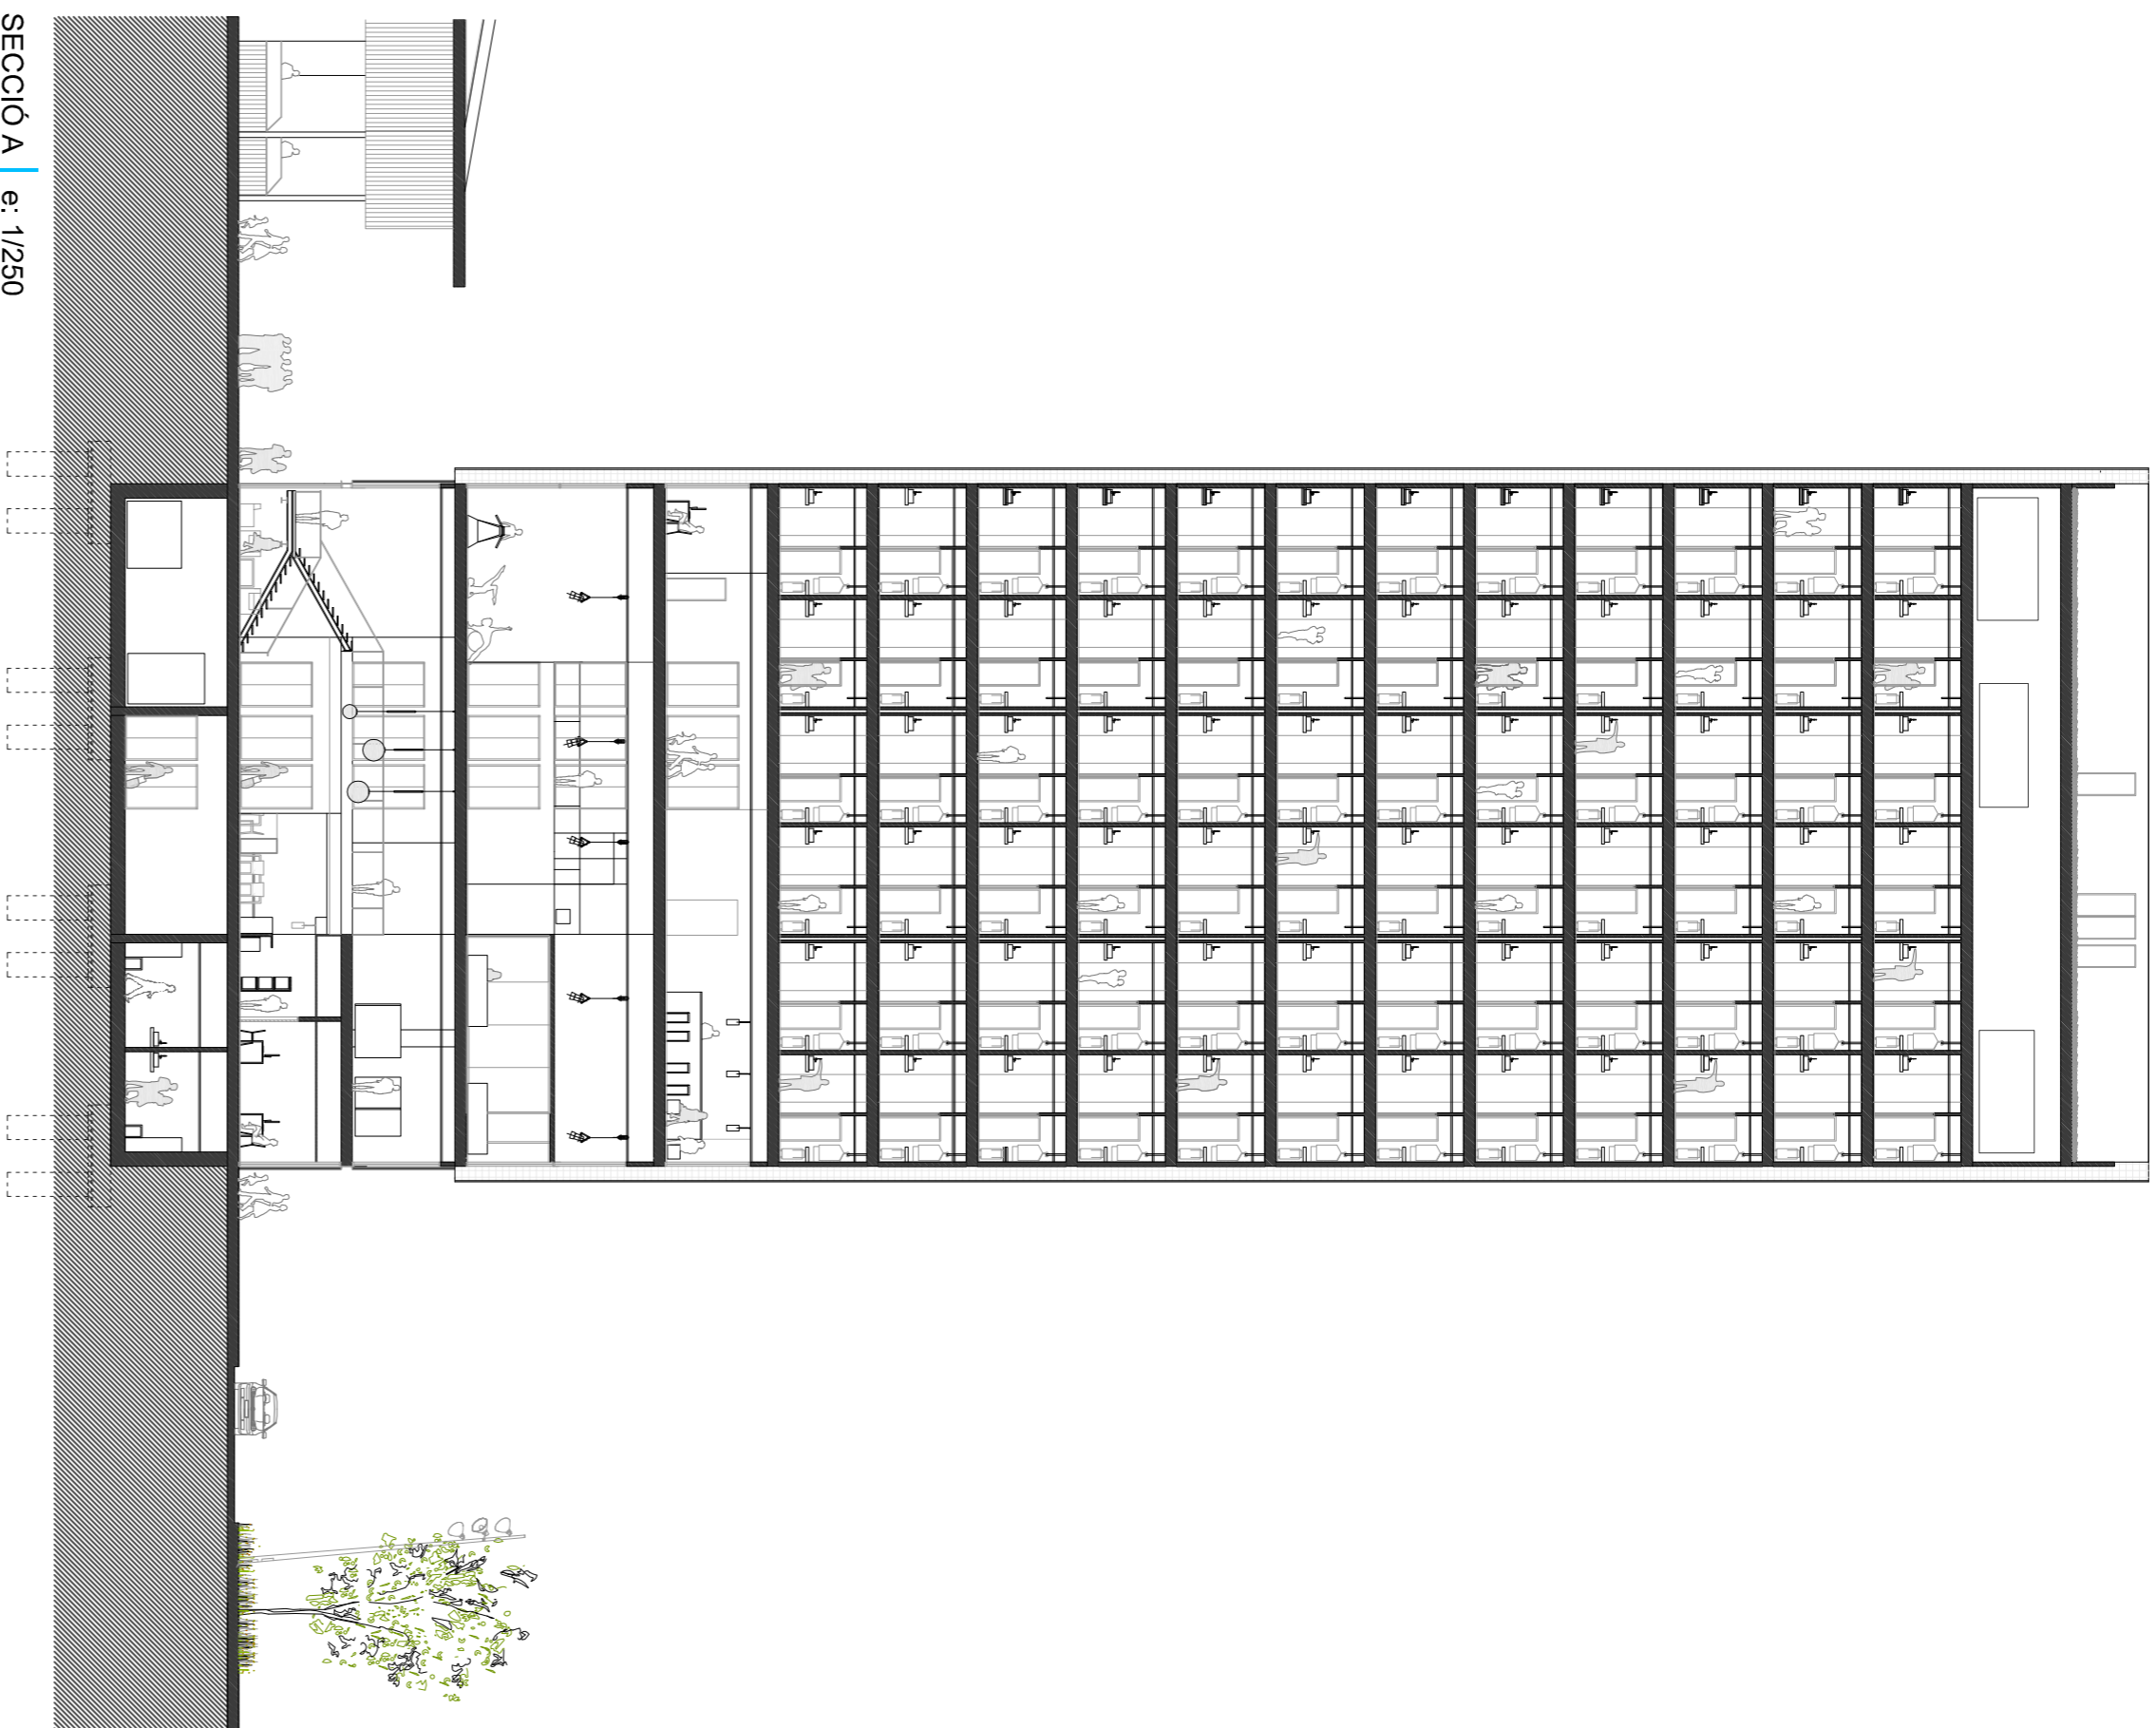


PK	RESTAURANT	INST.	PISCINA BAR	HABITACIONS	INST.
+64.50					
+61.00					
+57.50					
+54.00					
+50.50					
+47.00					
+43.50					
+40.00					
+36.50					
+33.00					
+29.50					
+26.00					
+22.50					
+19.00					
+15.00					
+11.50					
+08.00					
+04.00					
+00.00					
-04.00					

SECCIÓ B | e: 1/250

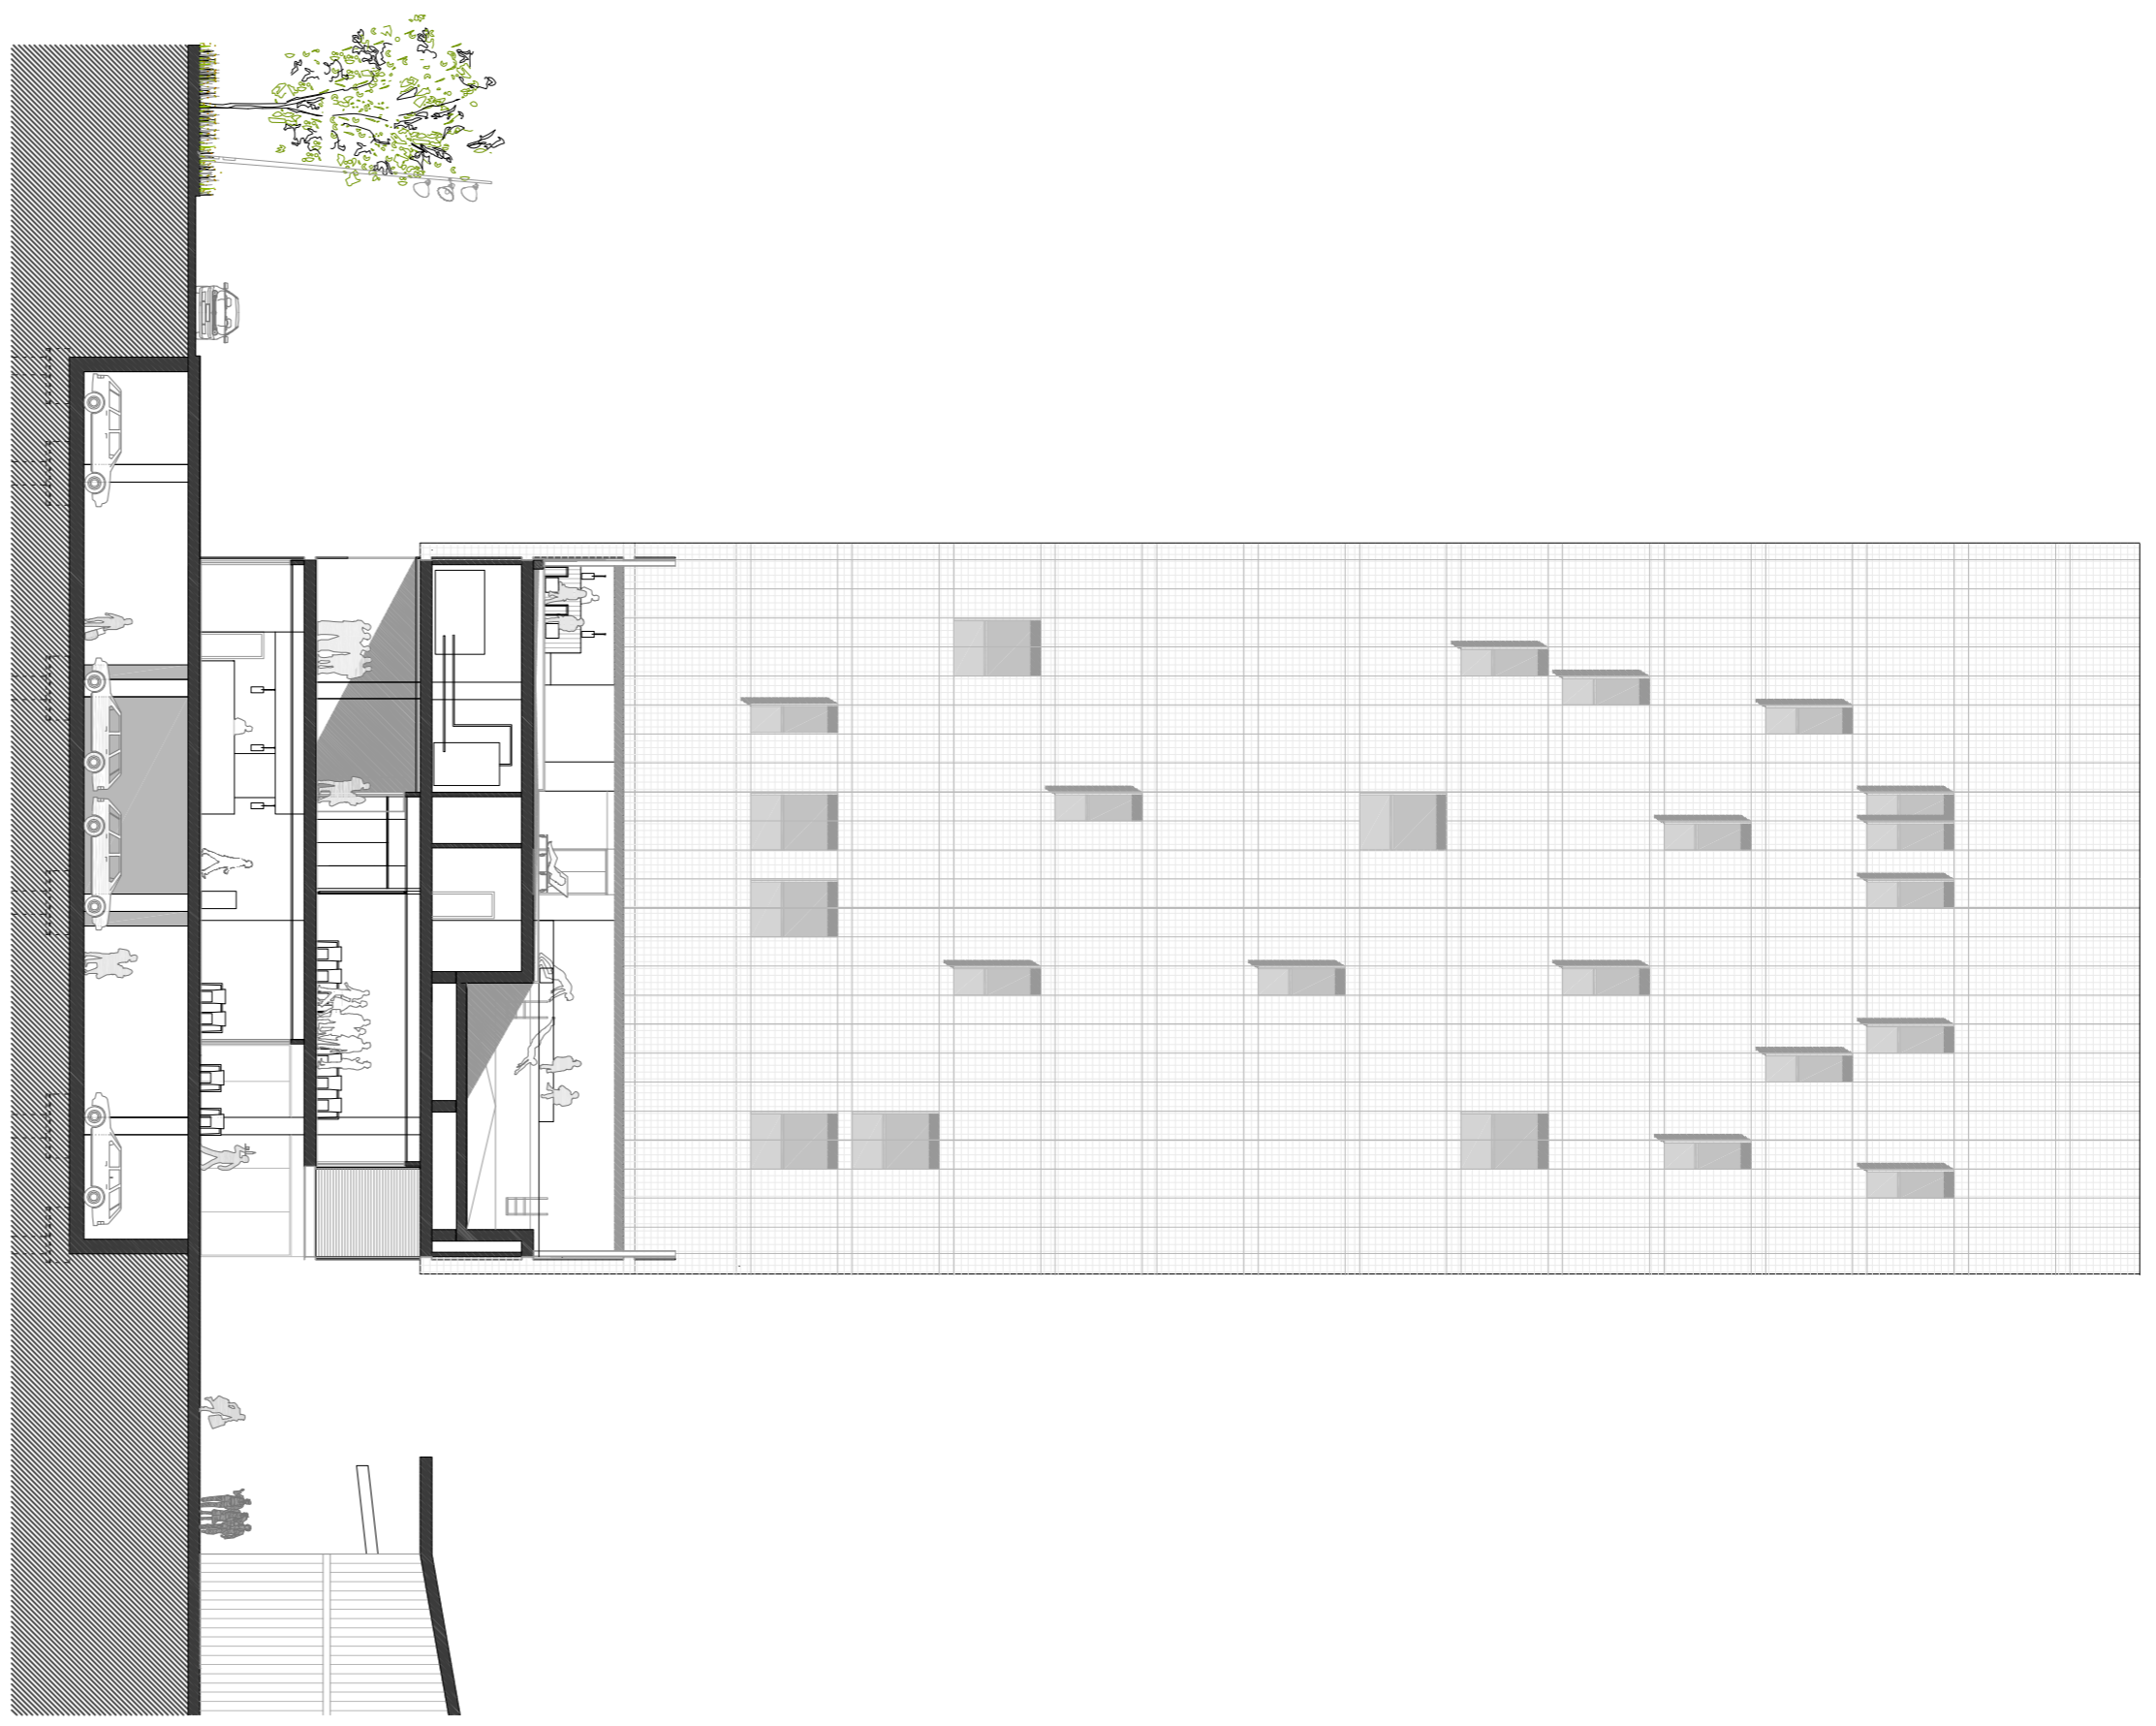

PK	COMERC	OFICINES	INST.
+15.00			
+11.50			
+08.00			
+04.00			
+00.00			
-04.00			

SECCIÓ C | e: 1/250

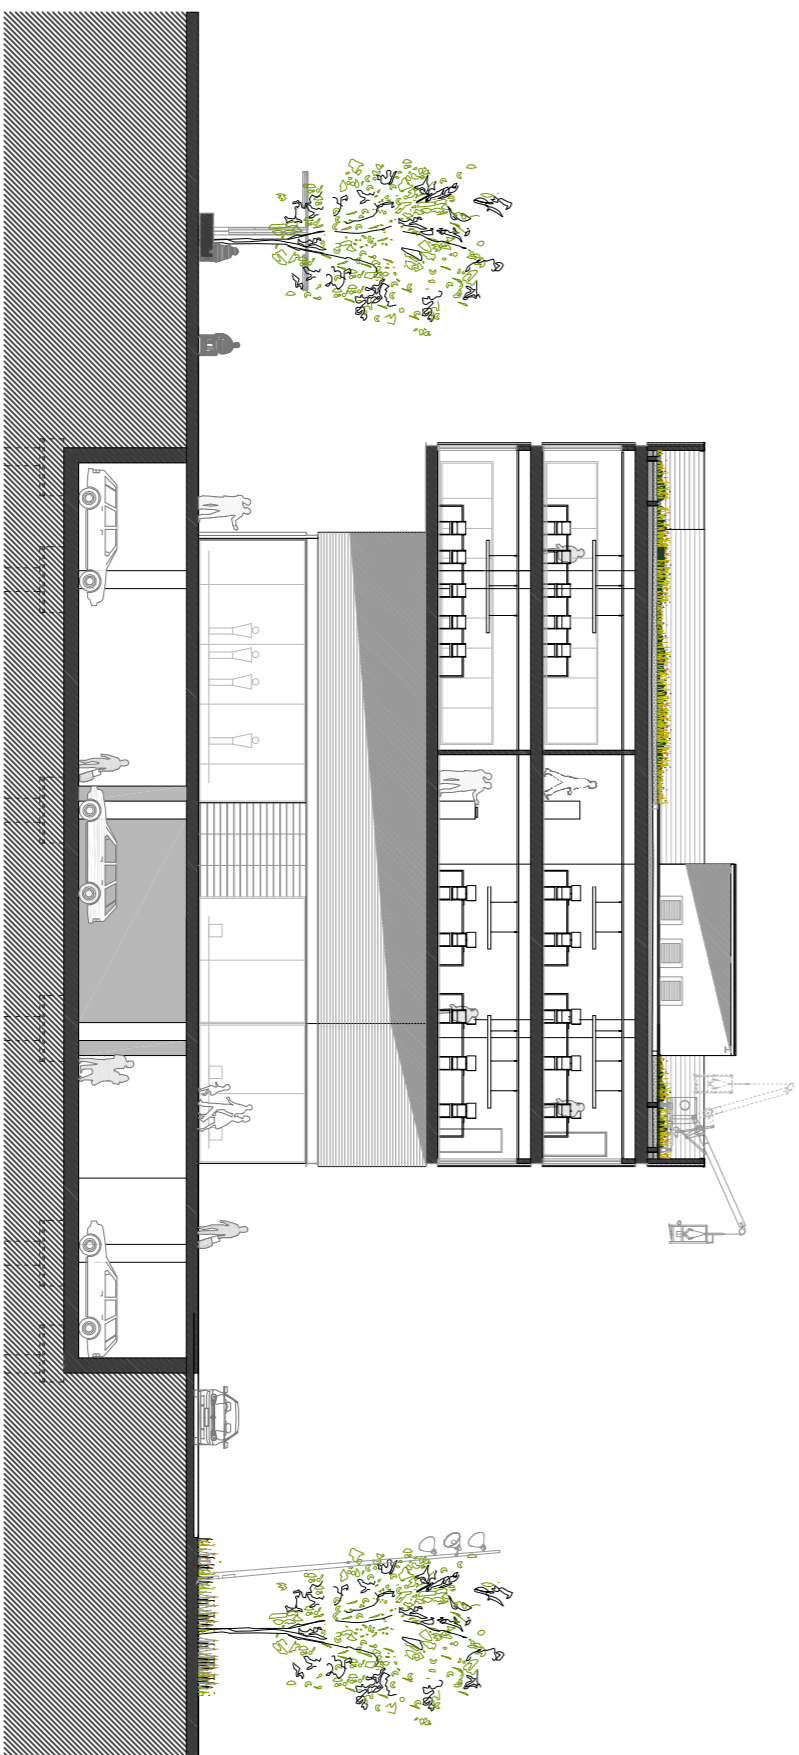

PK	COMERC	OFICINES	INST.
+15.00			
+11.50			
+08.00			
+04.00			
+00.00			
-04.00			

SECCIÓ D | e: 1/250

