


**SECCIÓ E-E'**

E:1/200




**SECCIÓ F-F'**

E:1/200

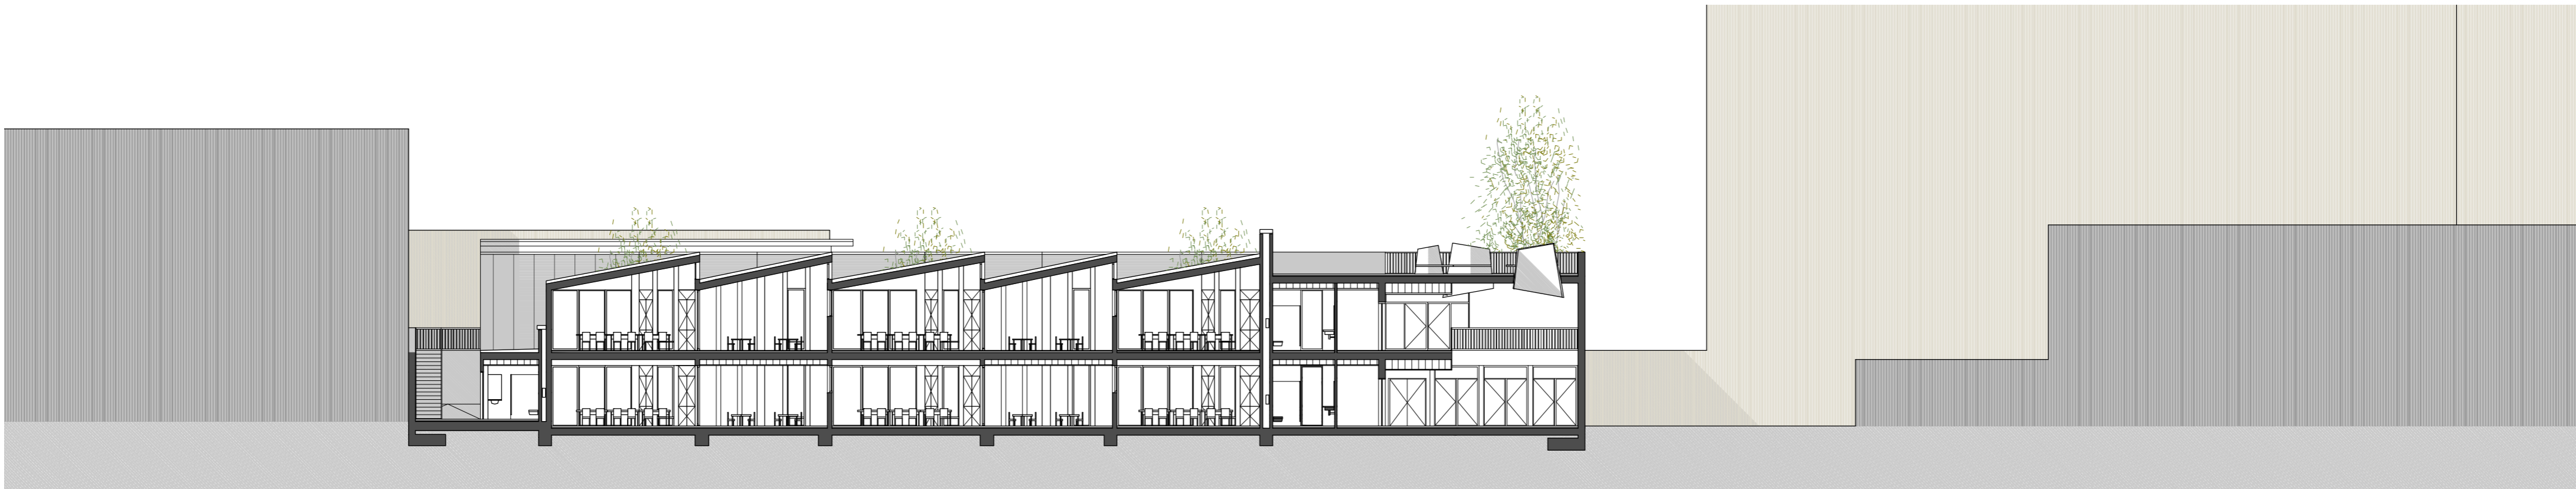



**SECCIÓ G-G'**

E:1/200

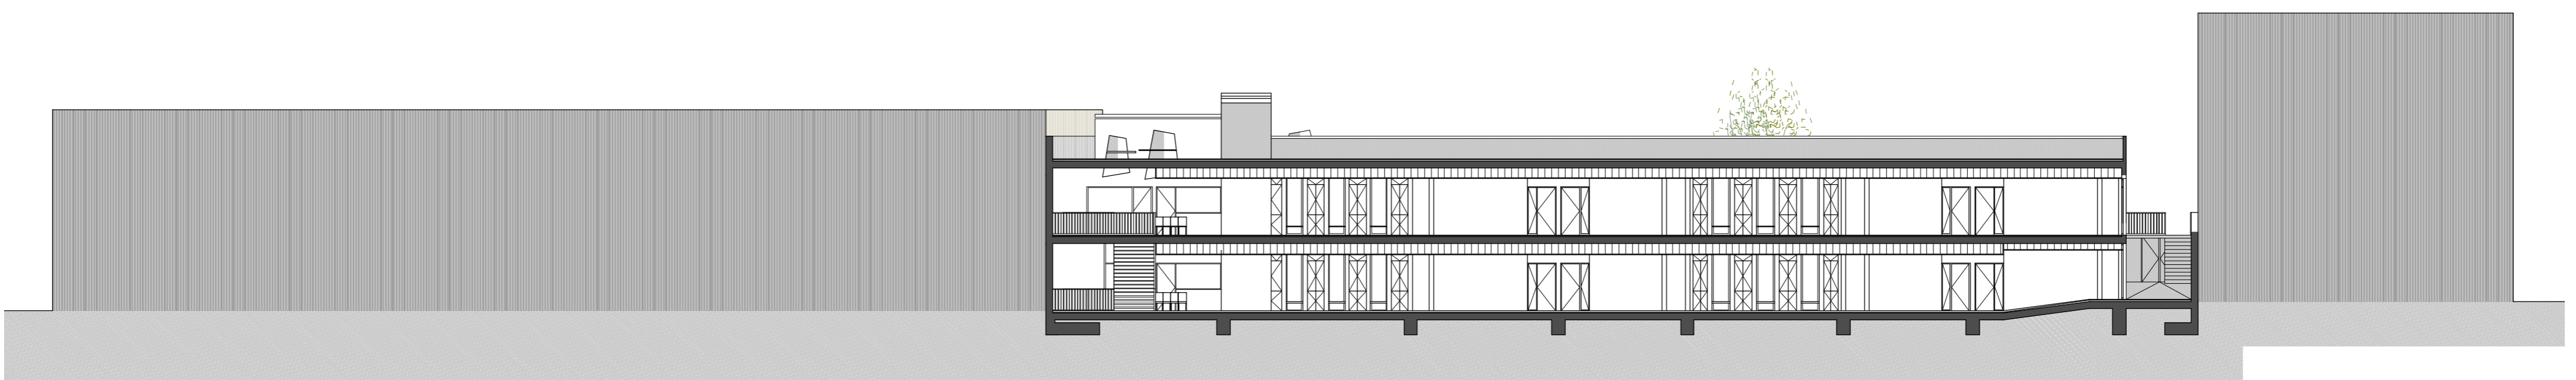

**SECCIÓ G-G'**

E:1/200

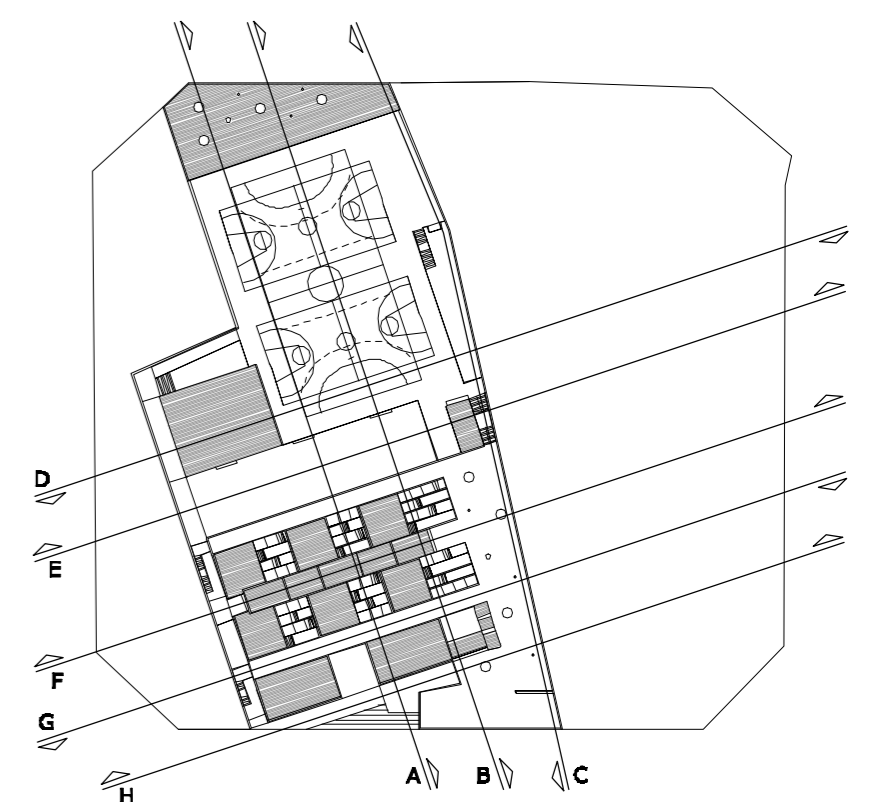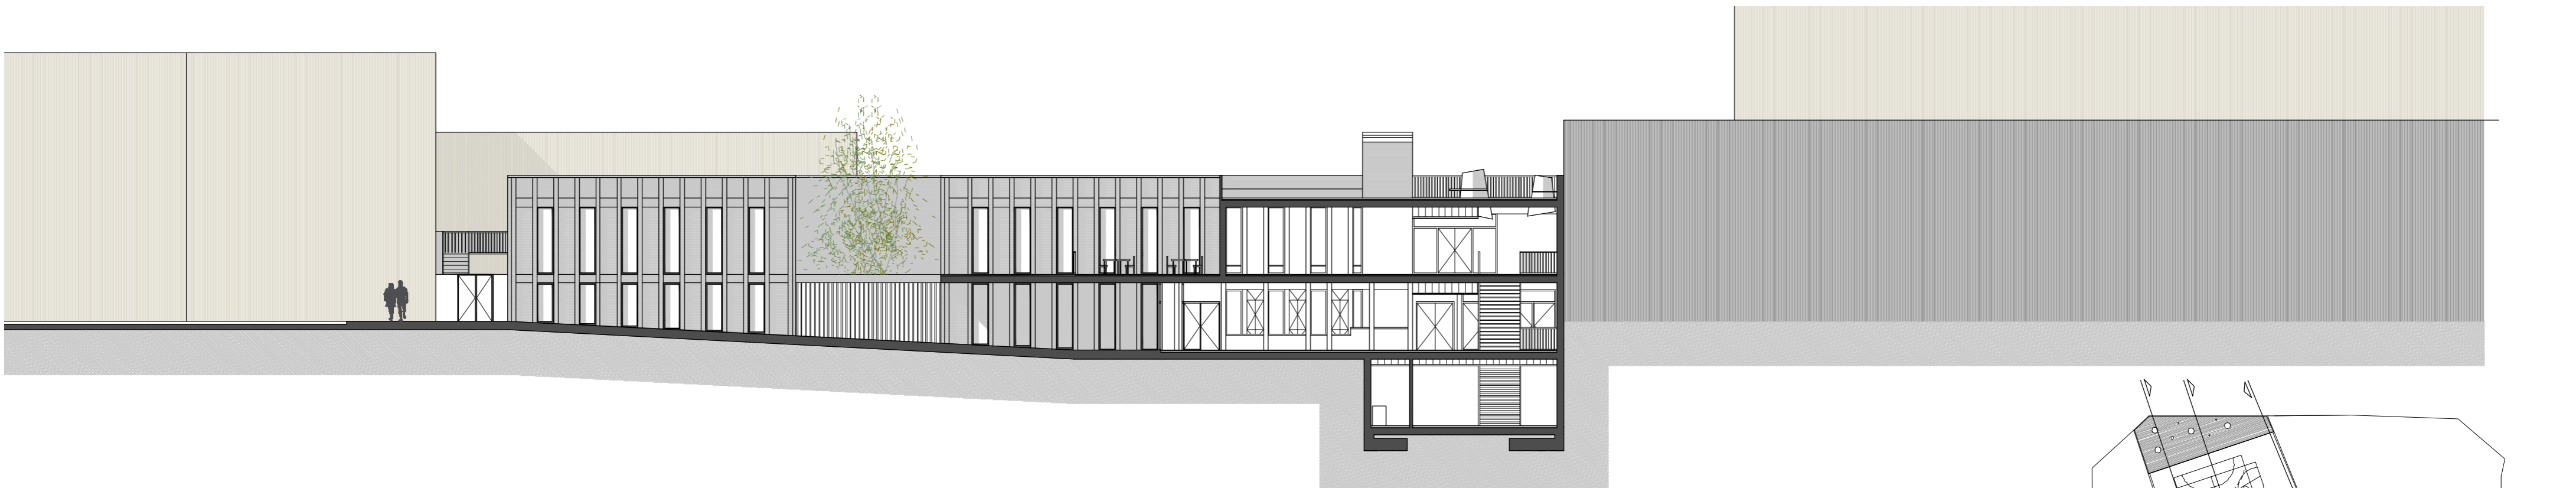

**SECCIONS TRANSVERSALS**  
(D-D', E-E', F-F', G-G', H-H')