

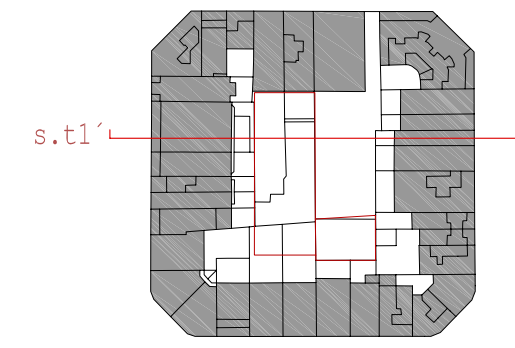
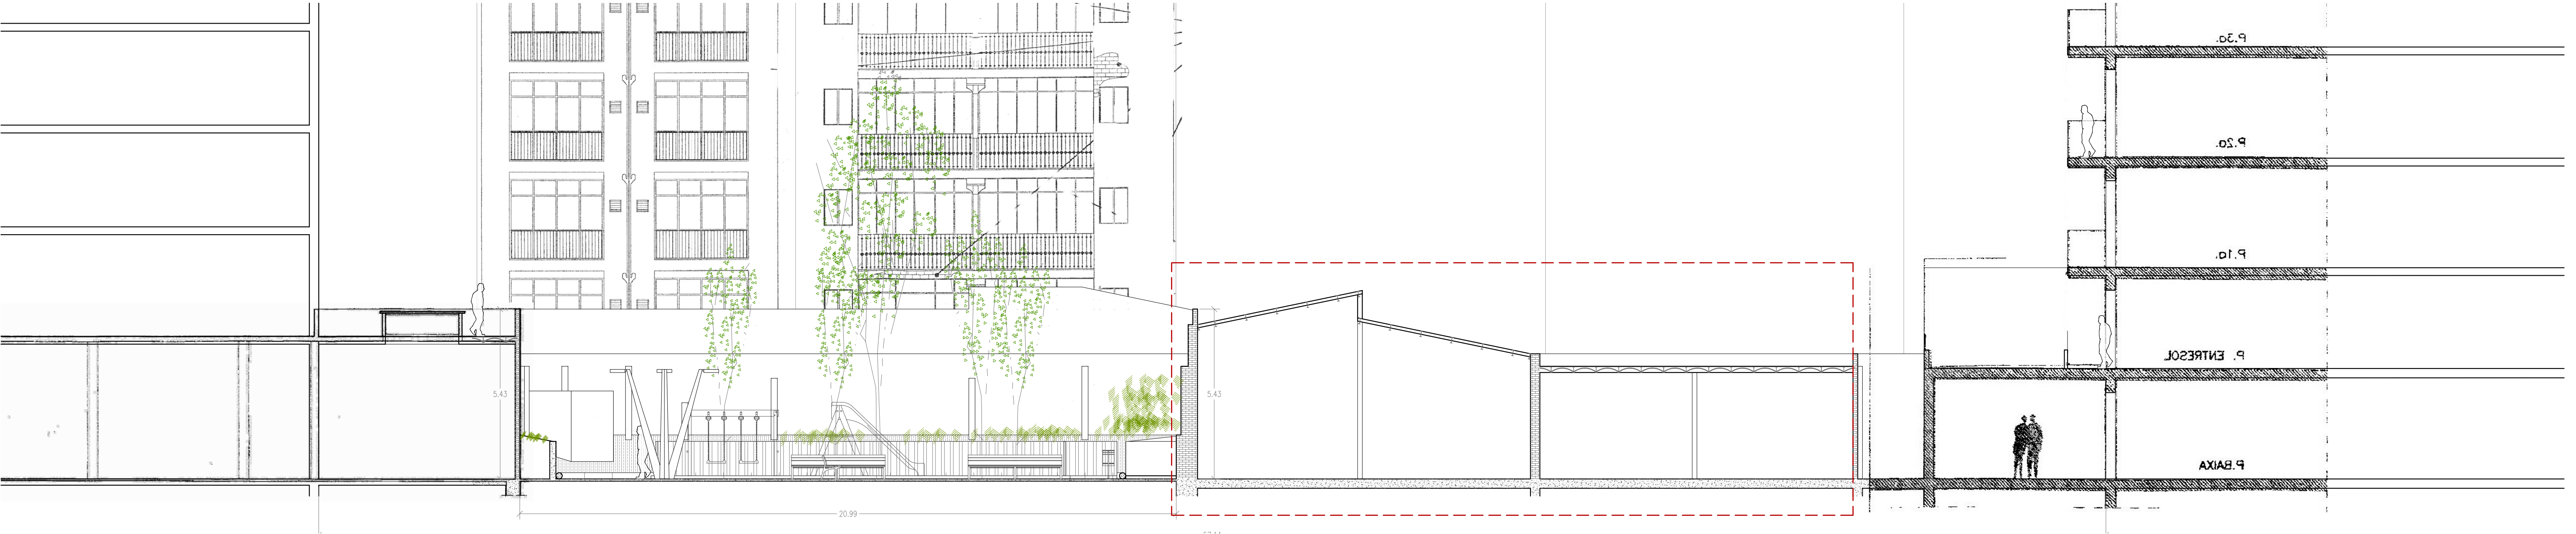


Seccion transversal mirando c/Corcega.St1

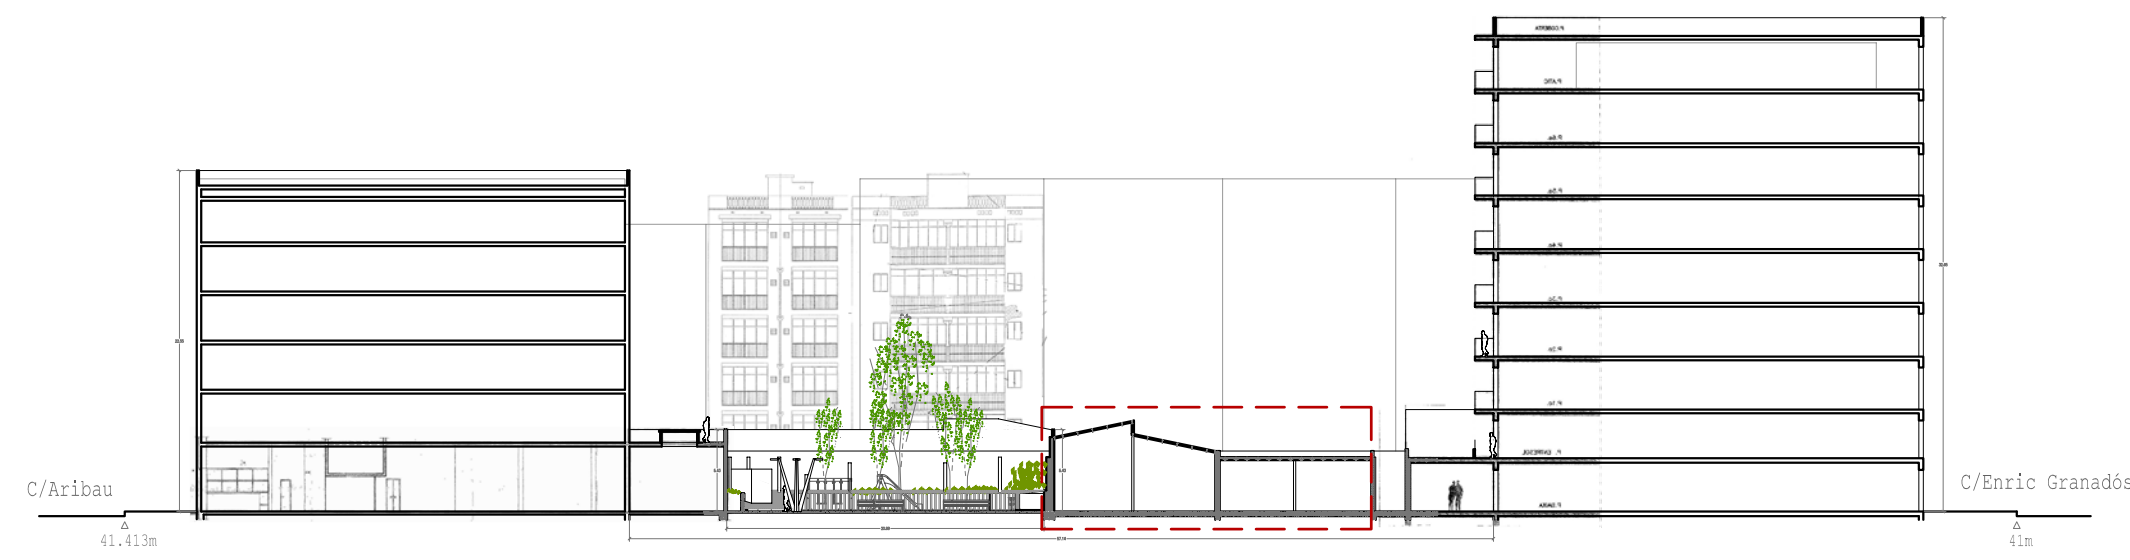

Seccion transversal mirando c/Roselló.St1'

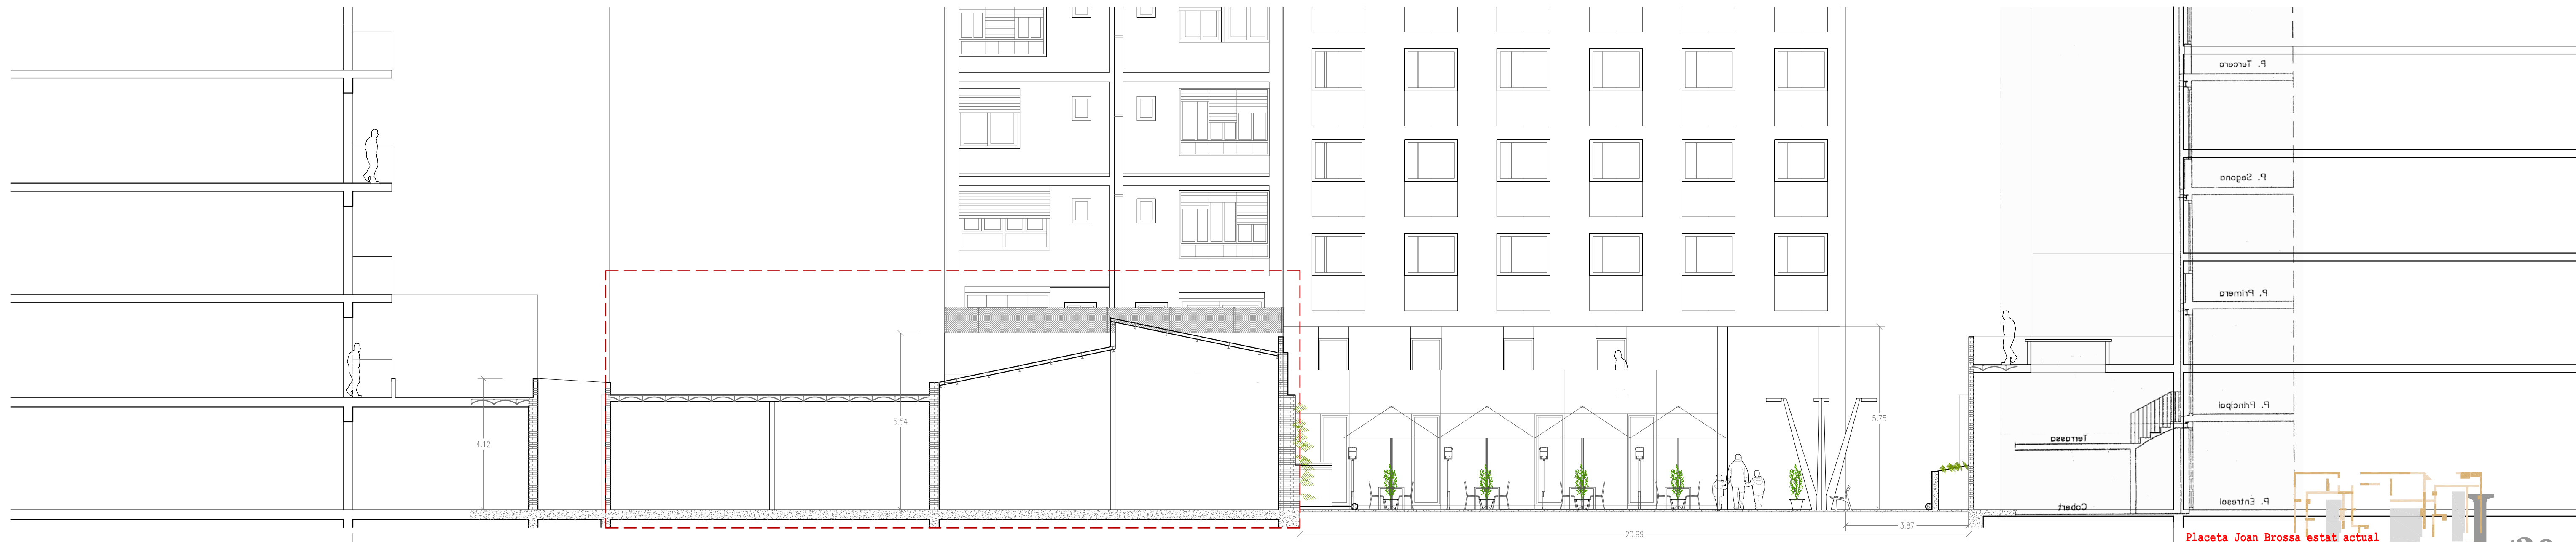

Placeta Joan Brossa estat actual
Secciones E:1/100 1/500
EMB PLACETA JOAN BROSSA

www.joanbrossa.cat / T. Ramon / T. Vendrell
Pfc David Marco

