


planta primera
1:150

1 3 5 10

+21.85 coberta
+18.85 1a
+15.00 planta d'apartaments
+9.85 planta 1

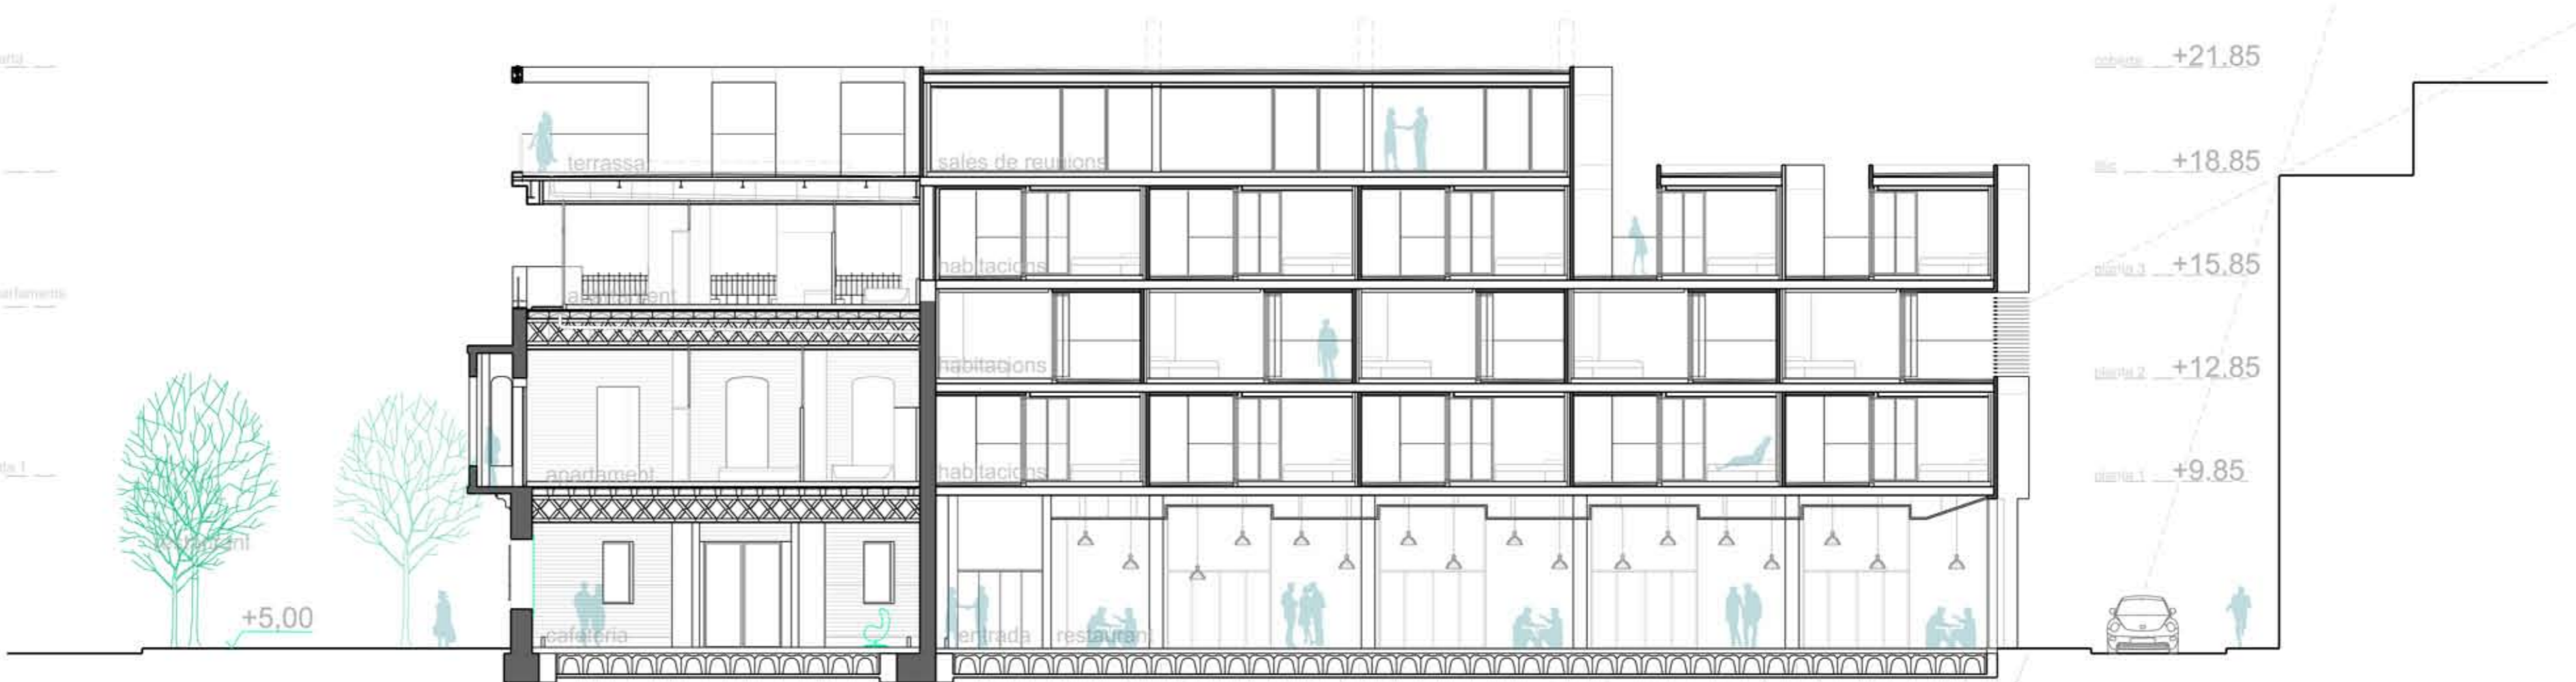

+21.85 coberta
+18.85 1a
+15.85 2a
+12.85 3a
+9.85 planta 1

secció longitudinal
1:150