


Alçat Riera
escala 1/200

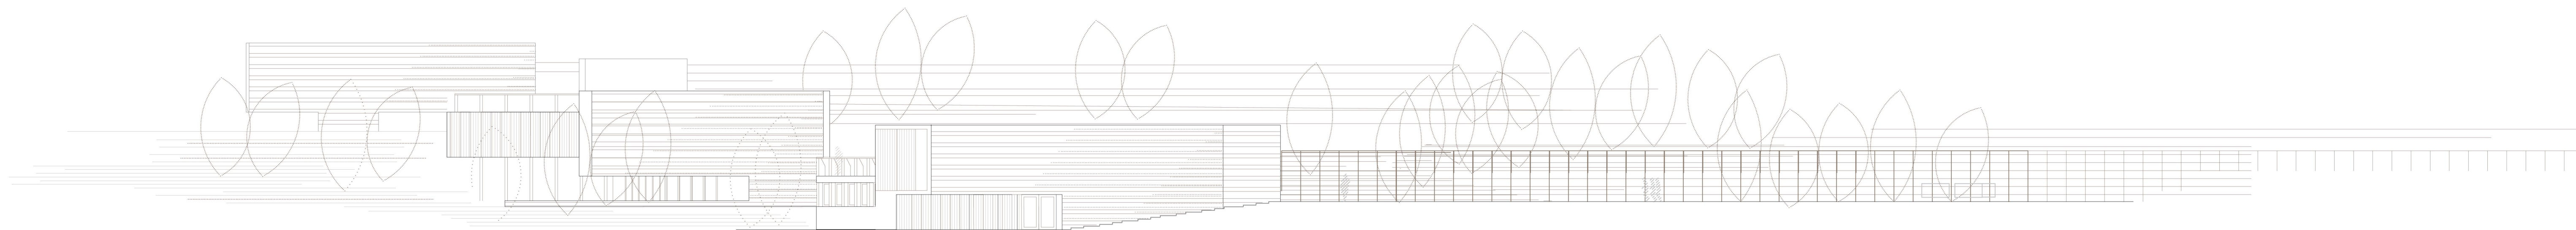

Alçat Bassa de laminació
escala 1/200

- +62,9 m
- +61,9 m
- +61,0 m
- +60,0 m
- +58,6 m
- +57,8 m
- +55,2 m

