






Planta coberta biblioteca e: 1/300

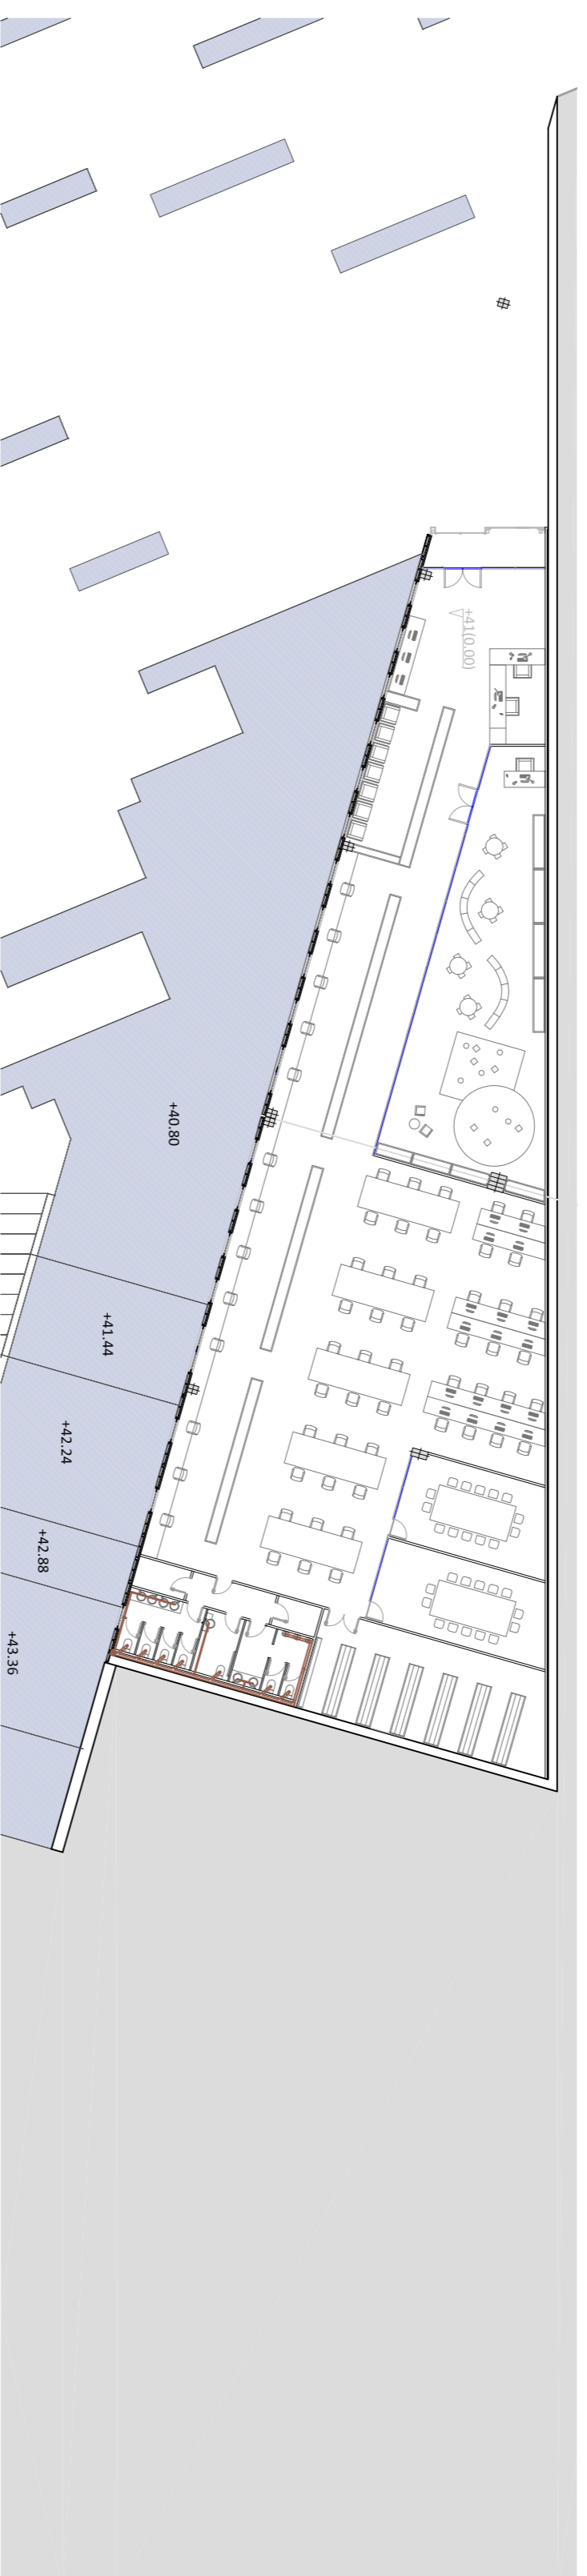


Planta baixa biblioteca e: 1/300

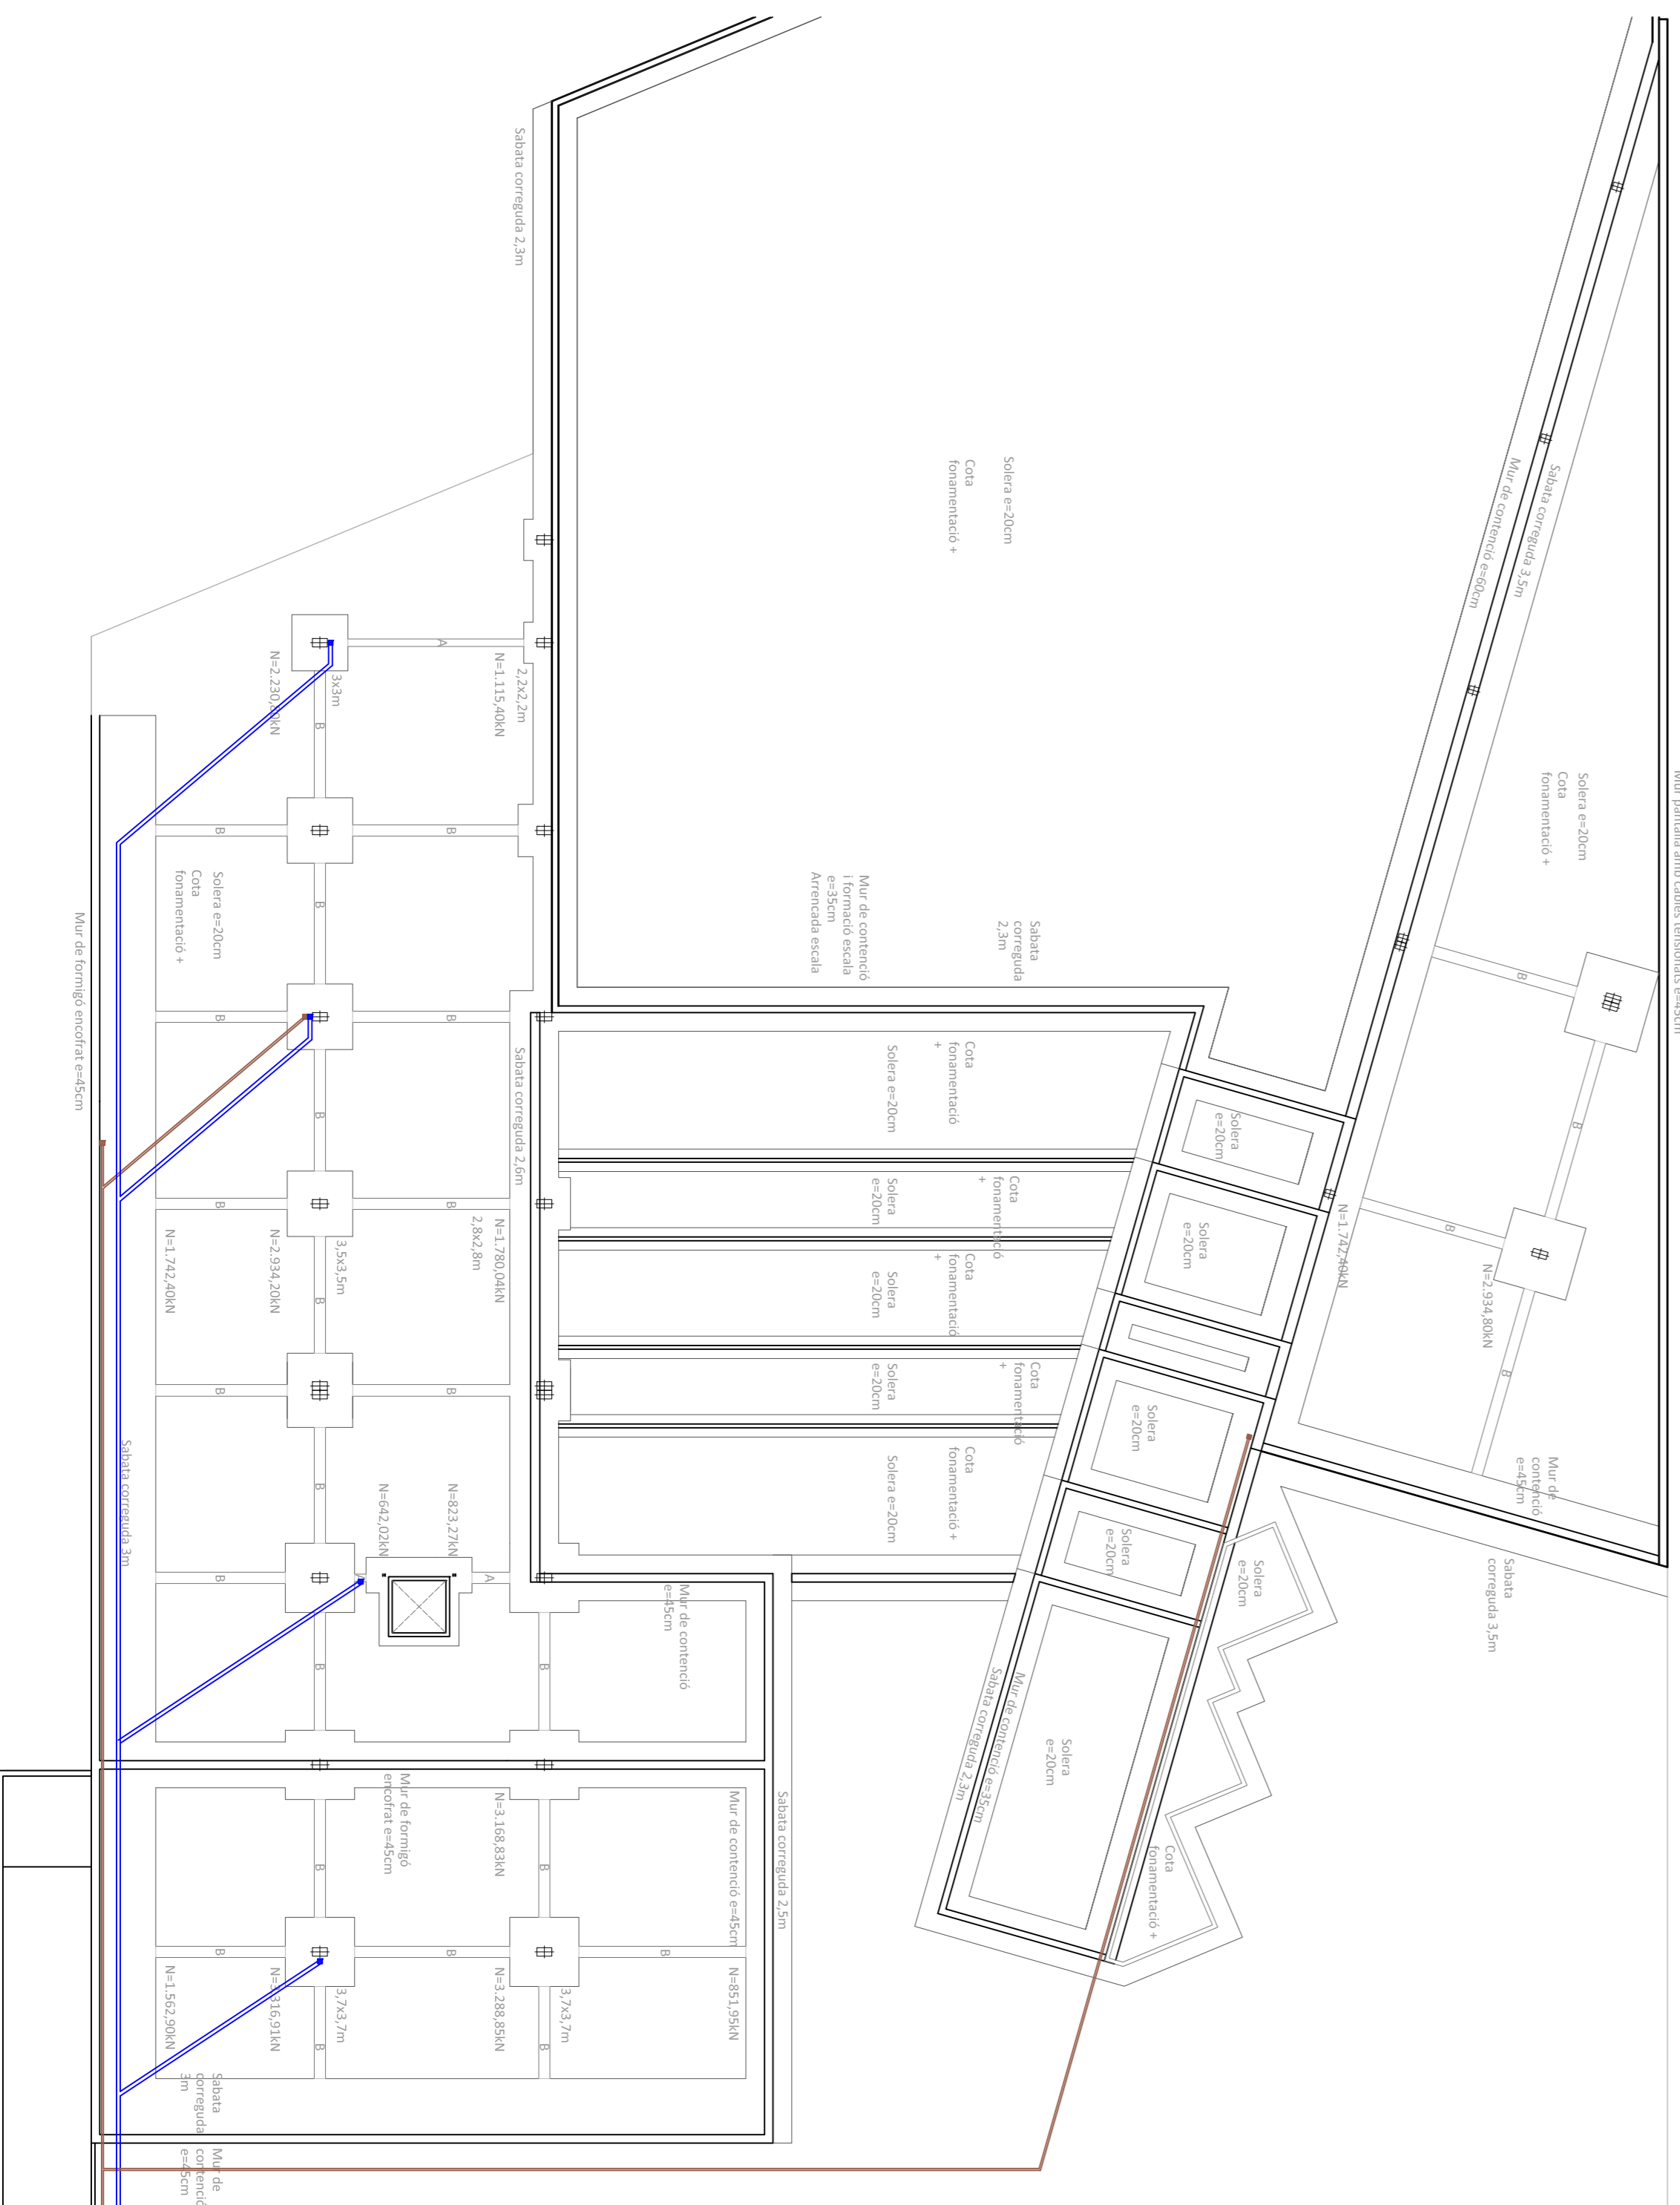


Planta fonaments e: 1/300

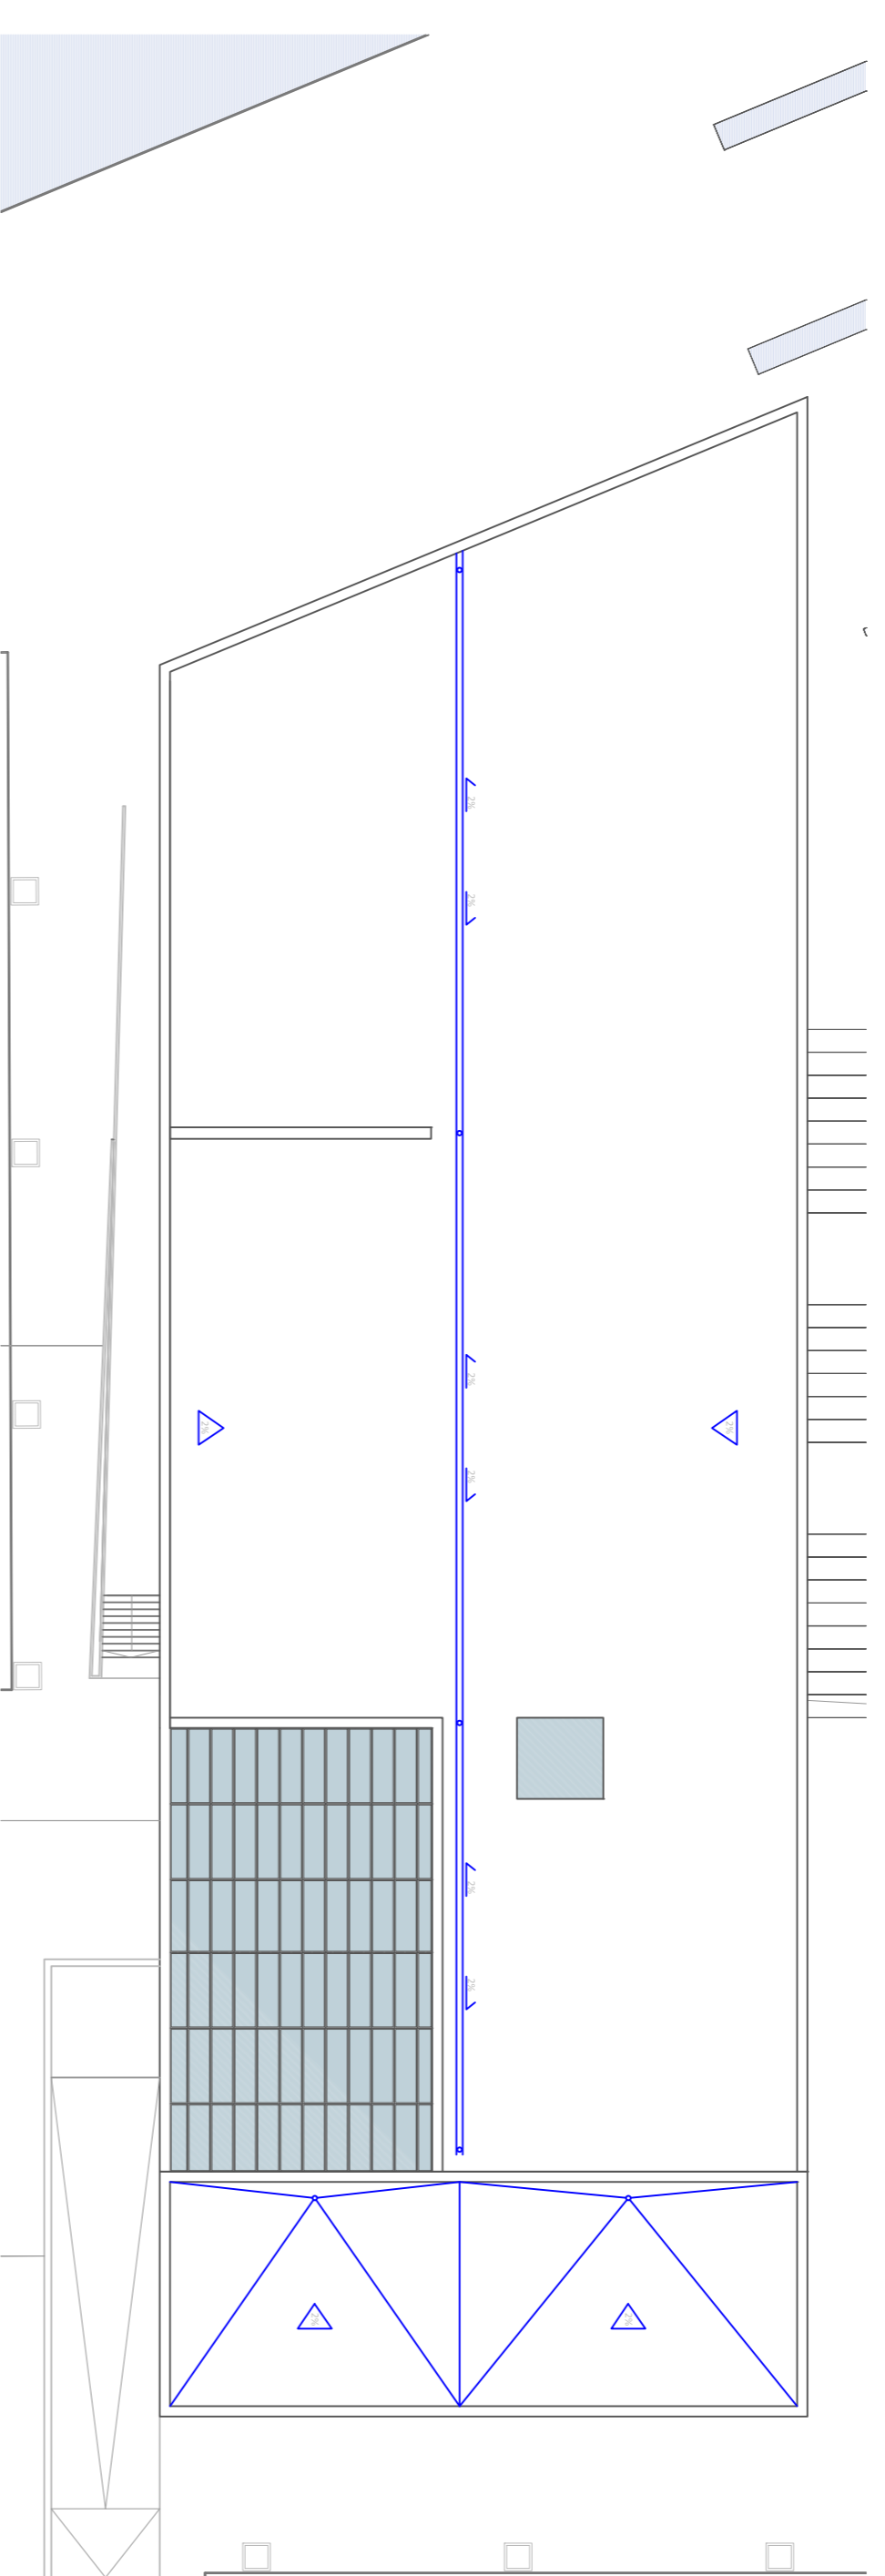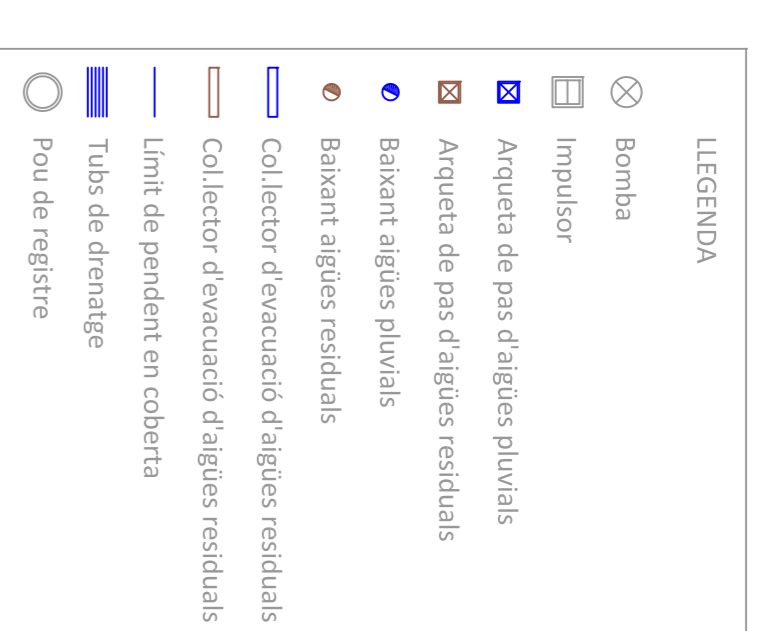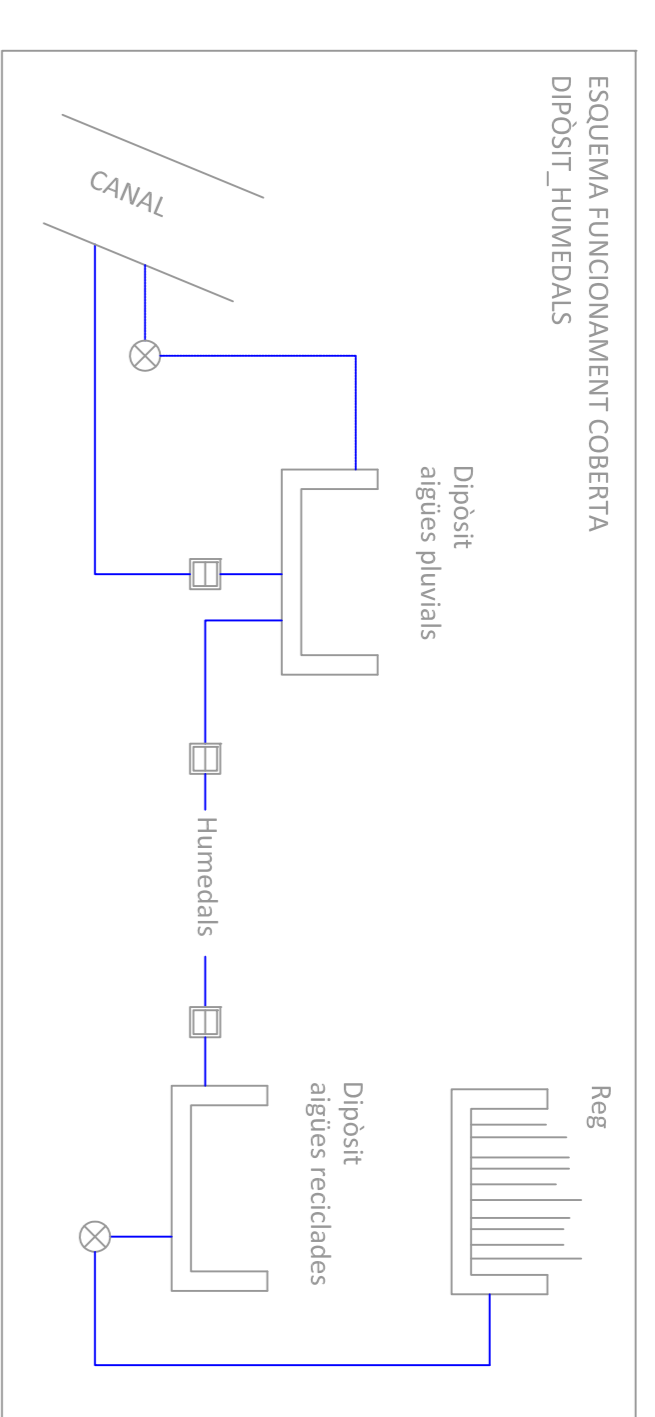

Planta coberta CIA e: 1/300

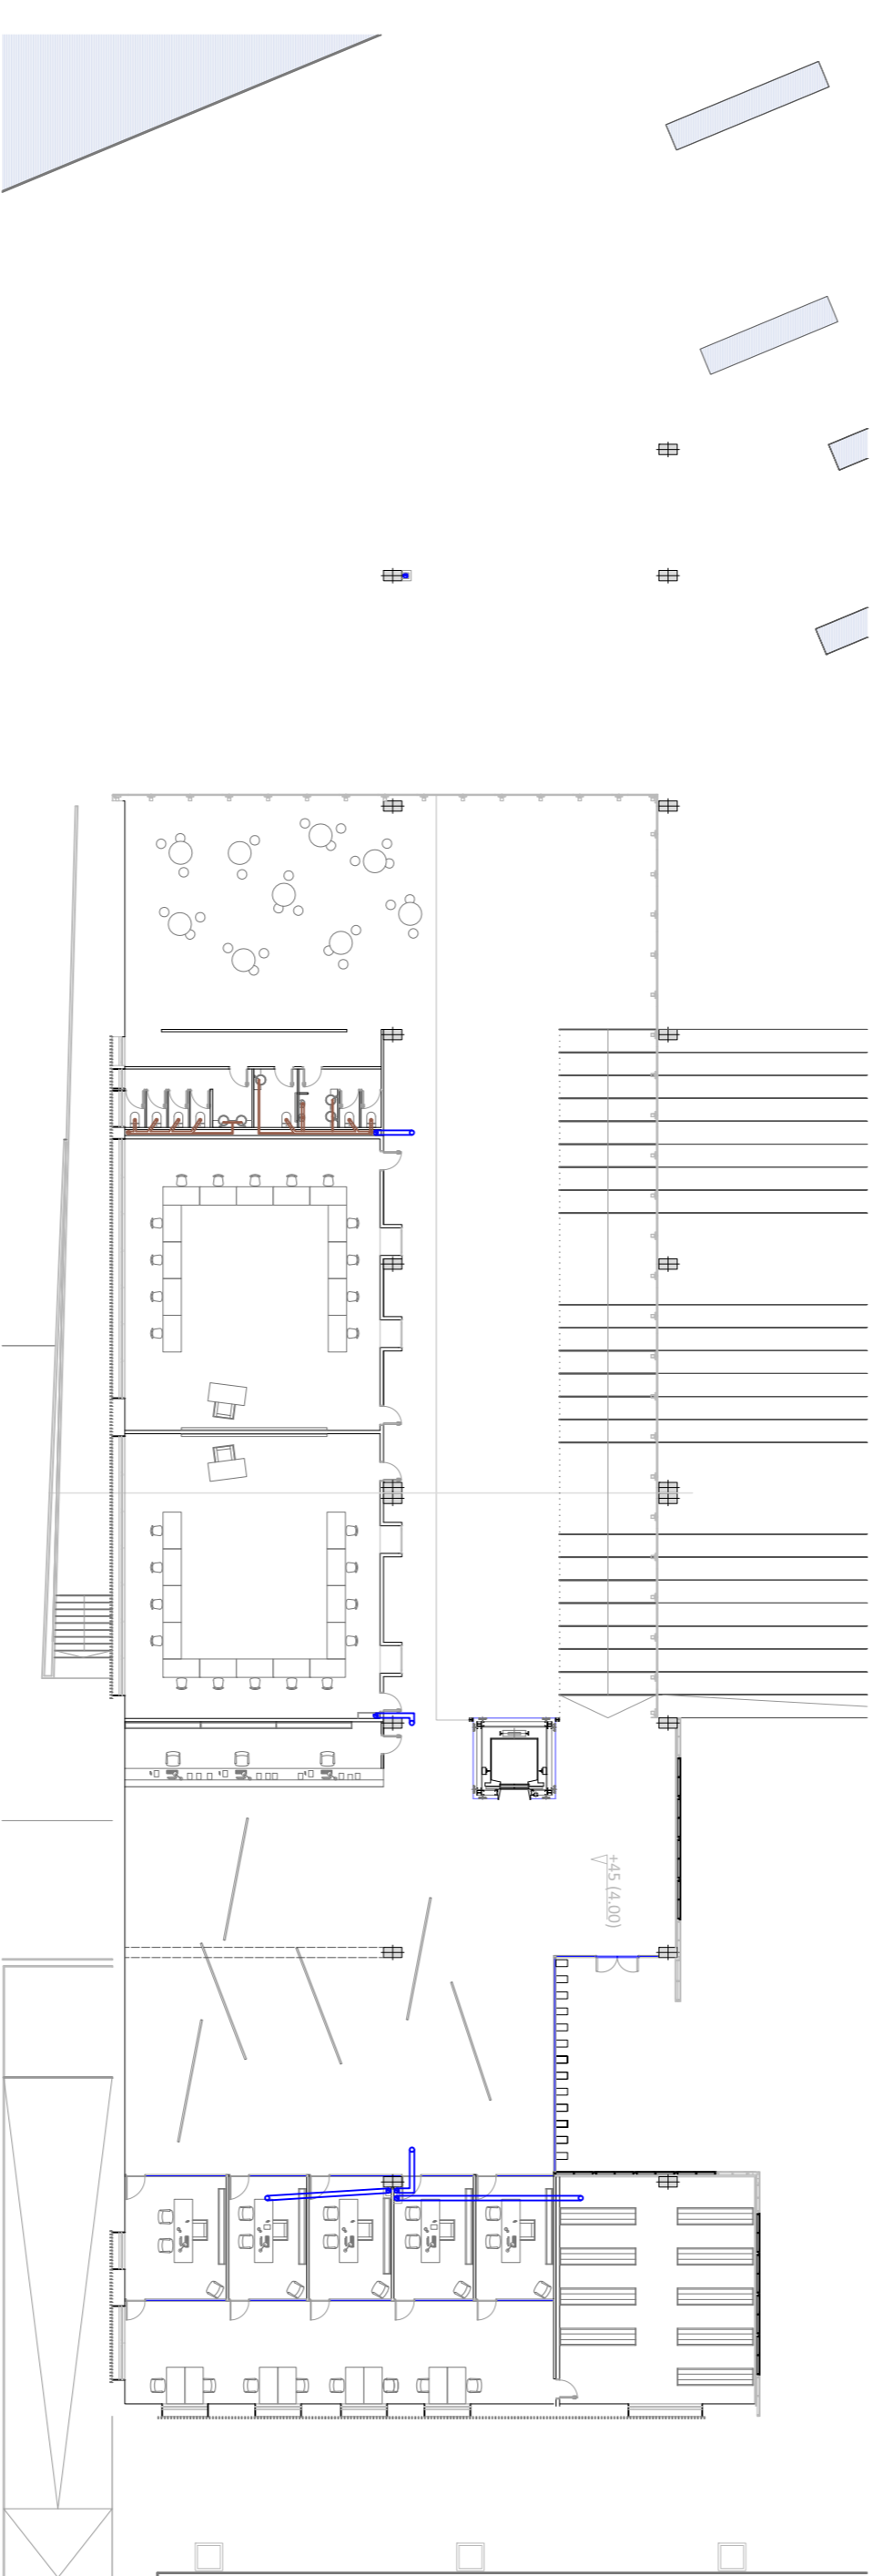

Planta primera CIA e: 1/300

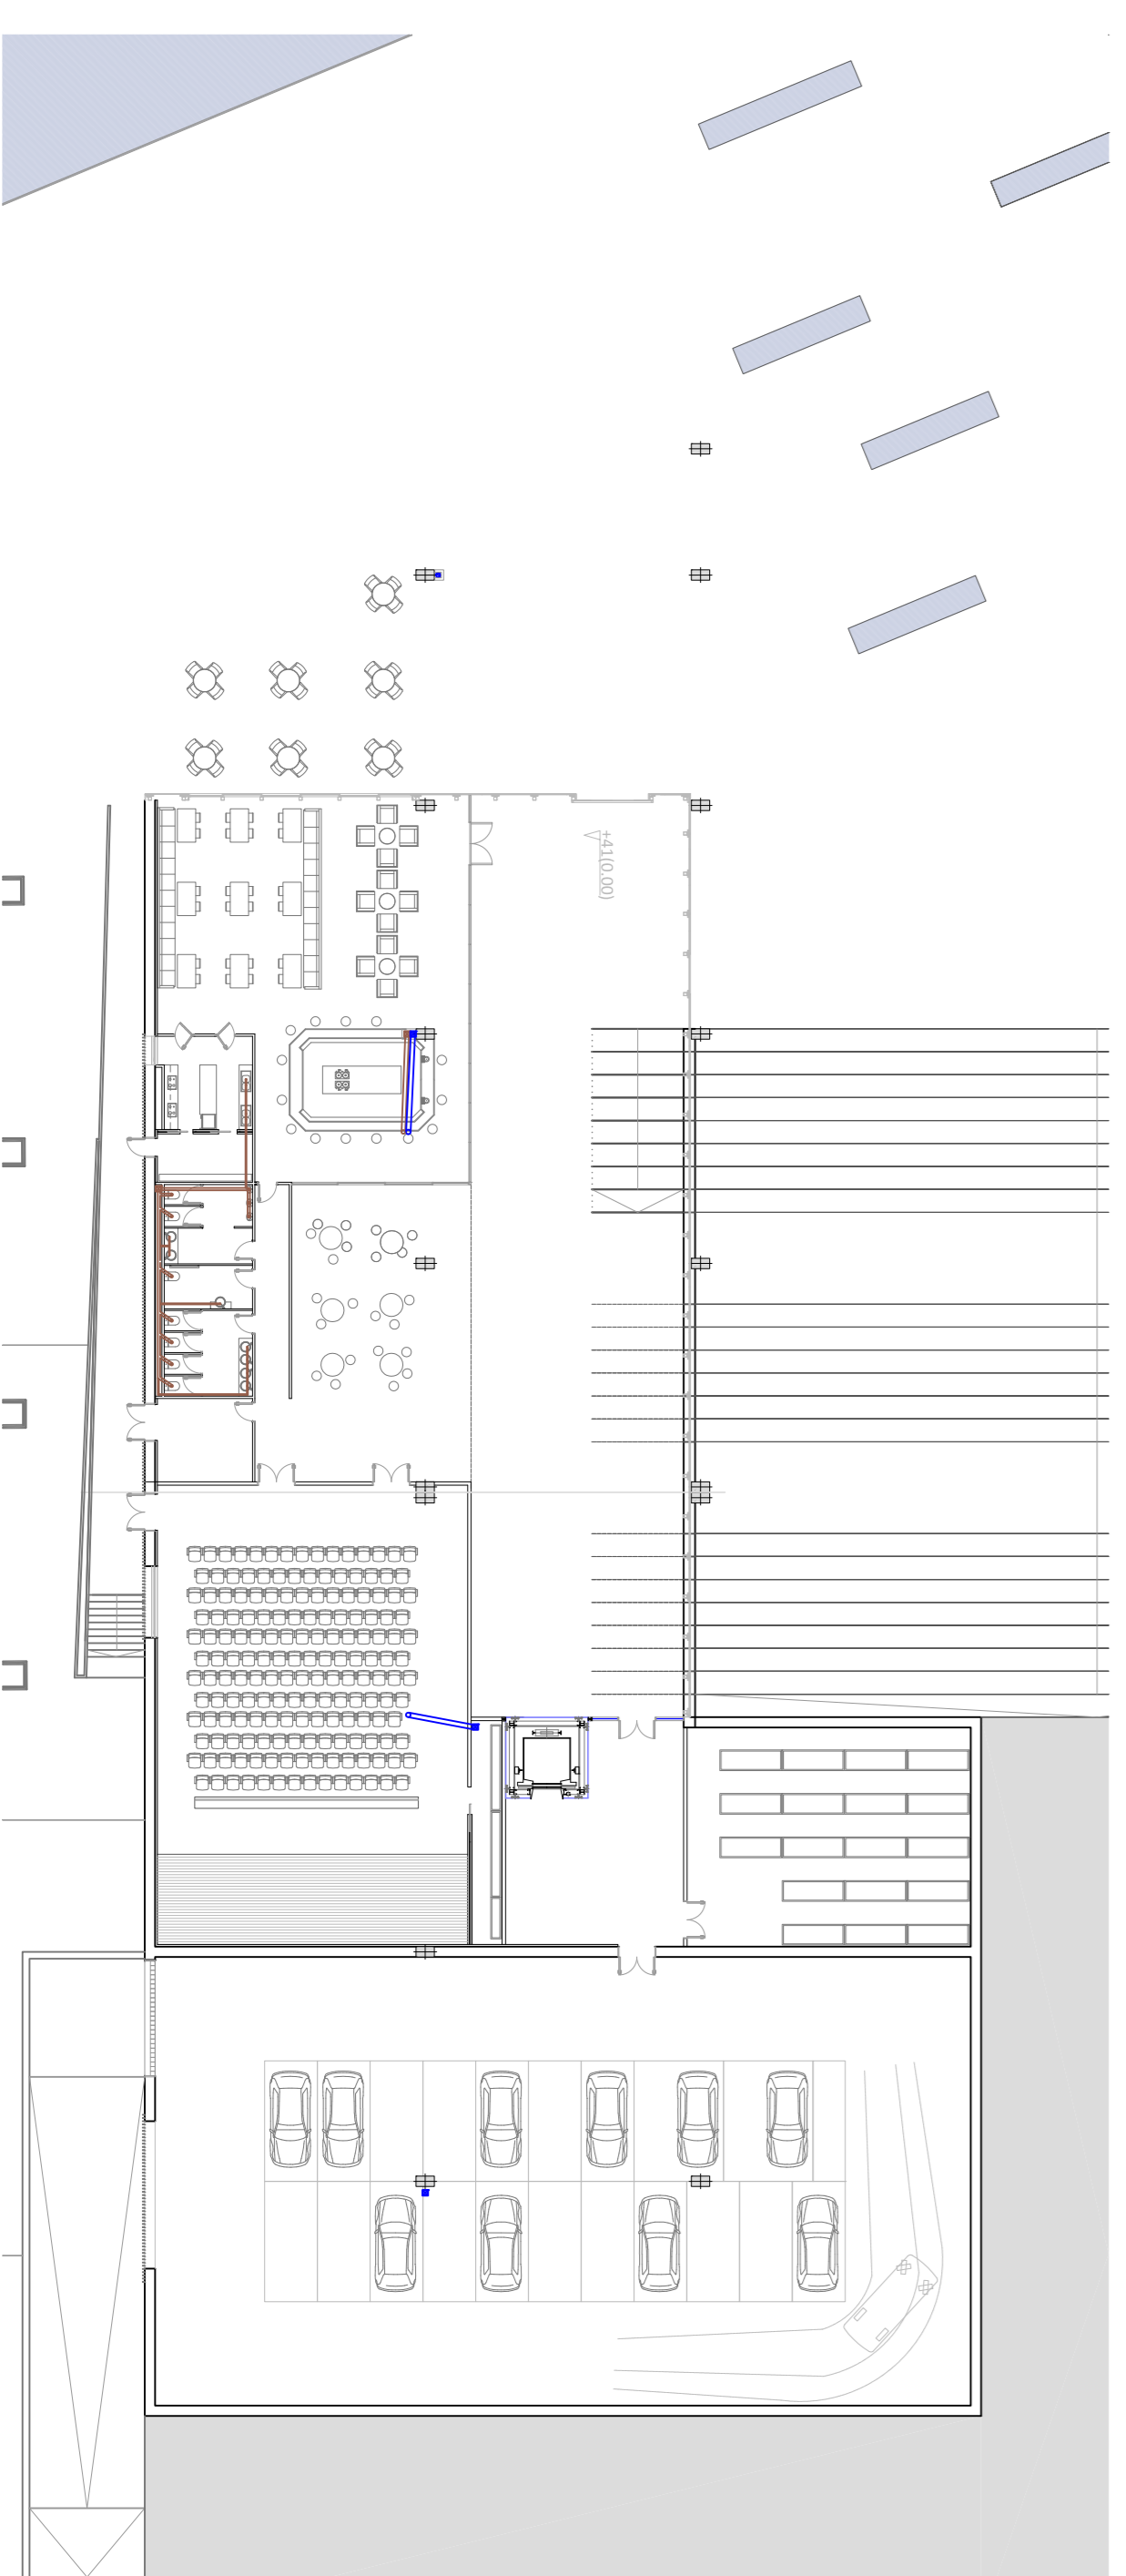

Planta baixa CIA e: 1/300