


secció aA
e1:200

alçat bB
1:200

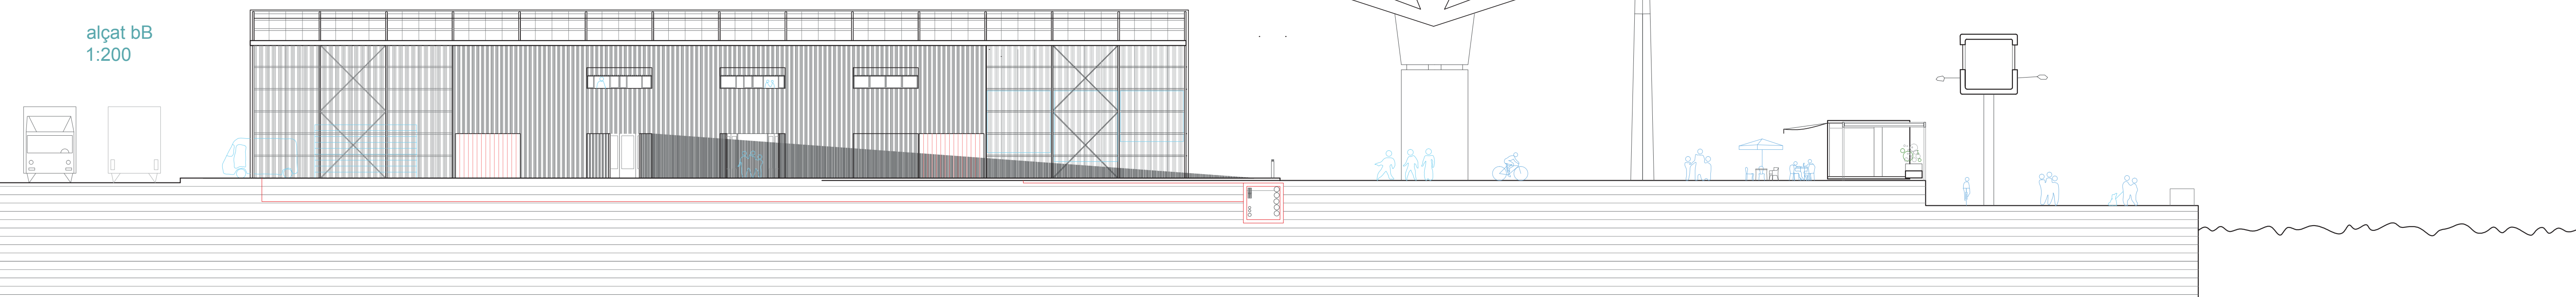

planta
e1:200

